


Seeding
End
Width Sp. Yd.

LAKE COUNTY
LAK-1-2.16

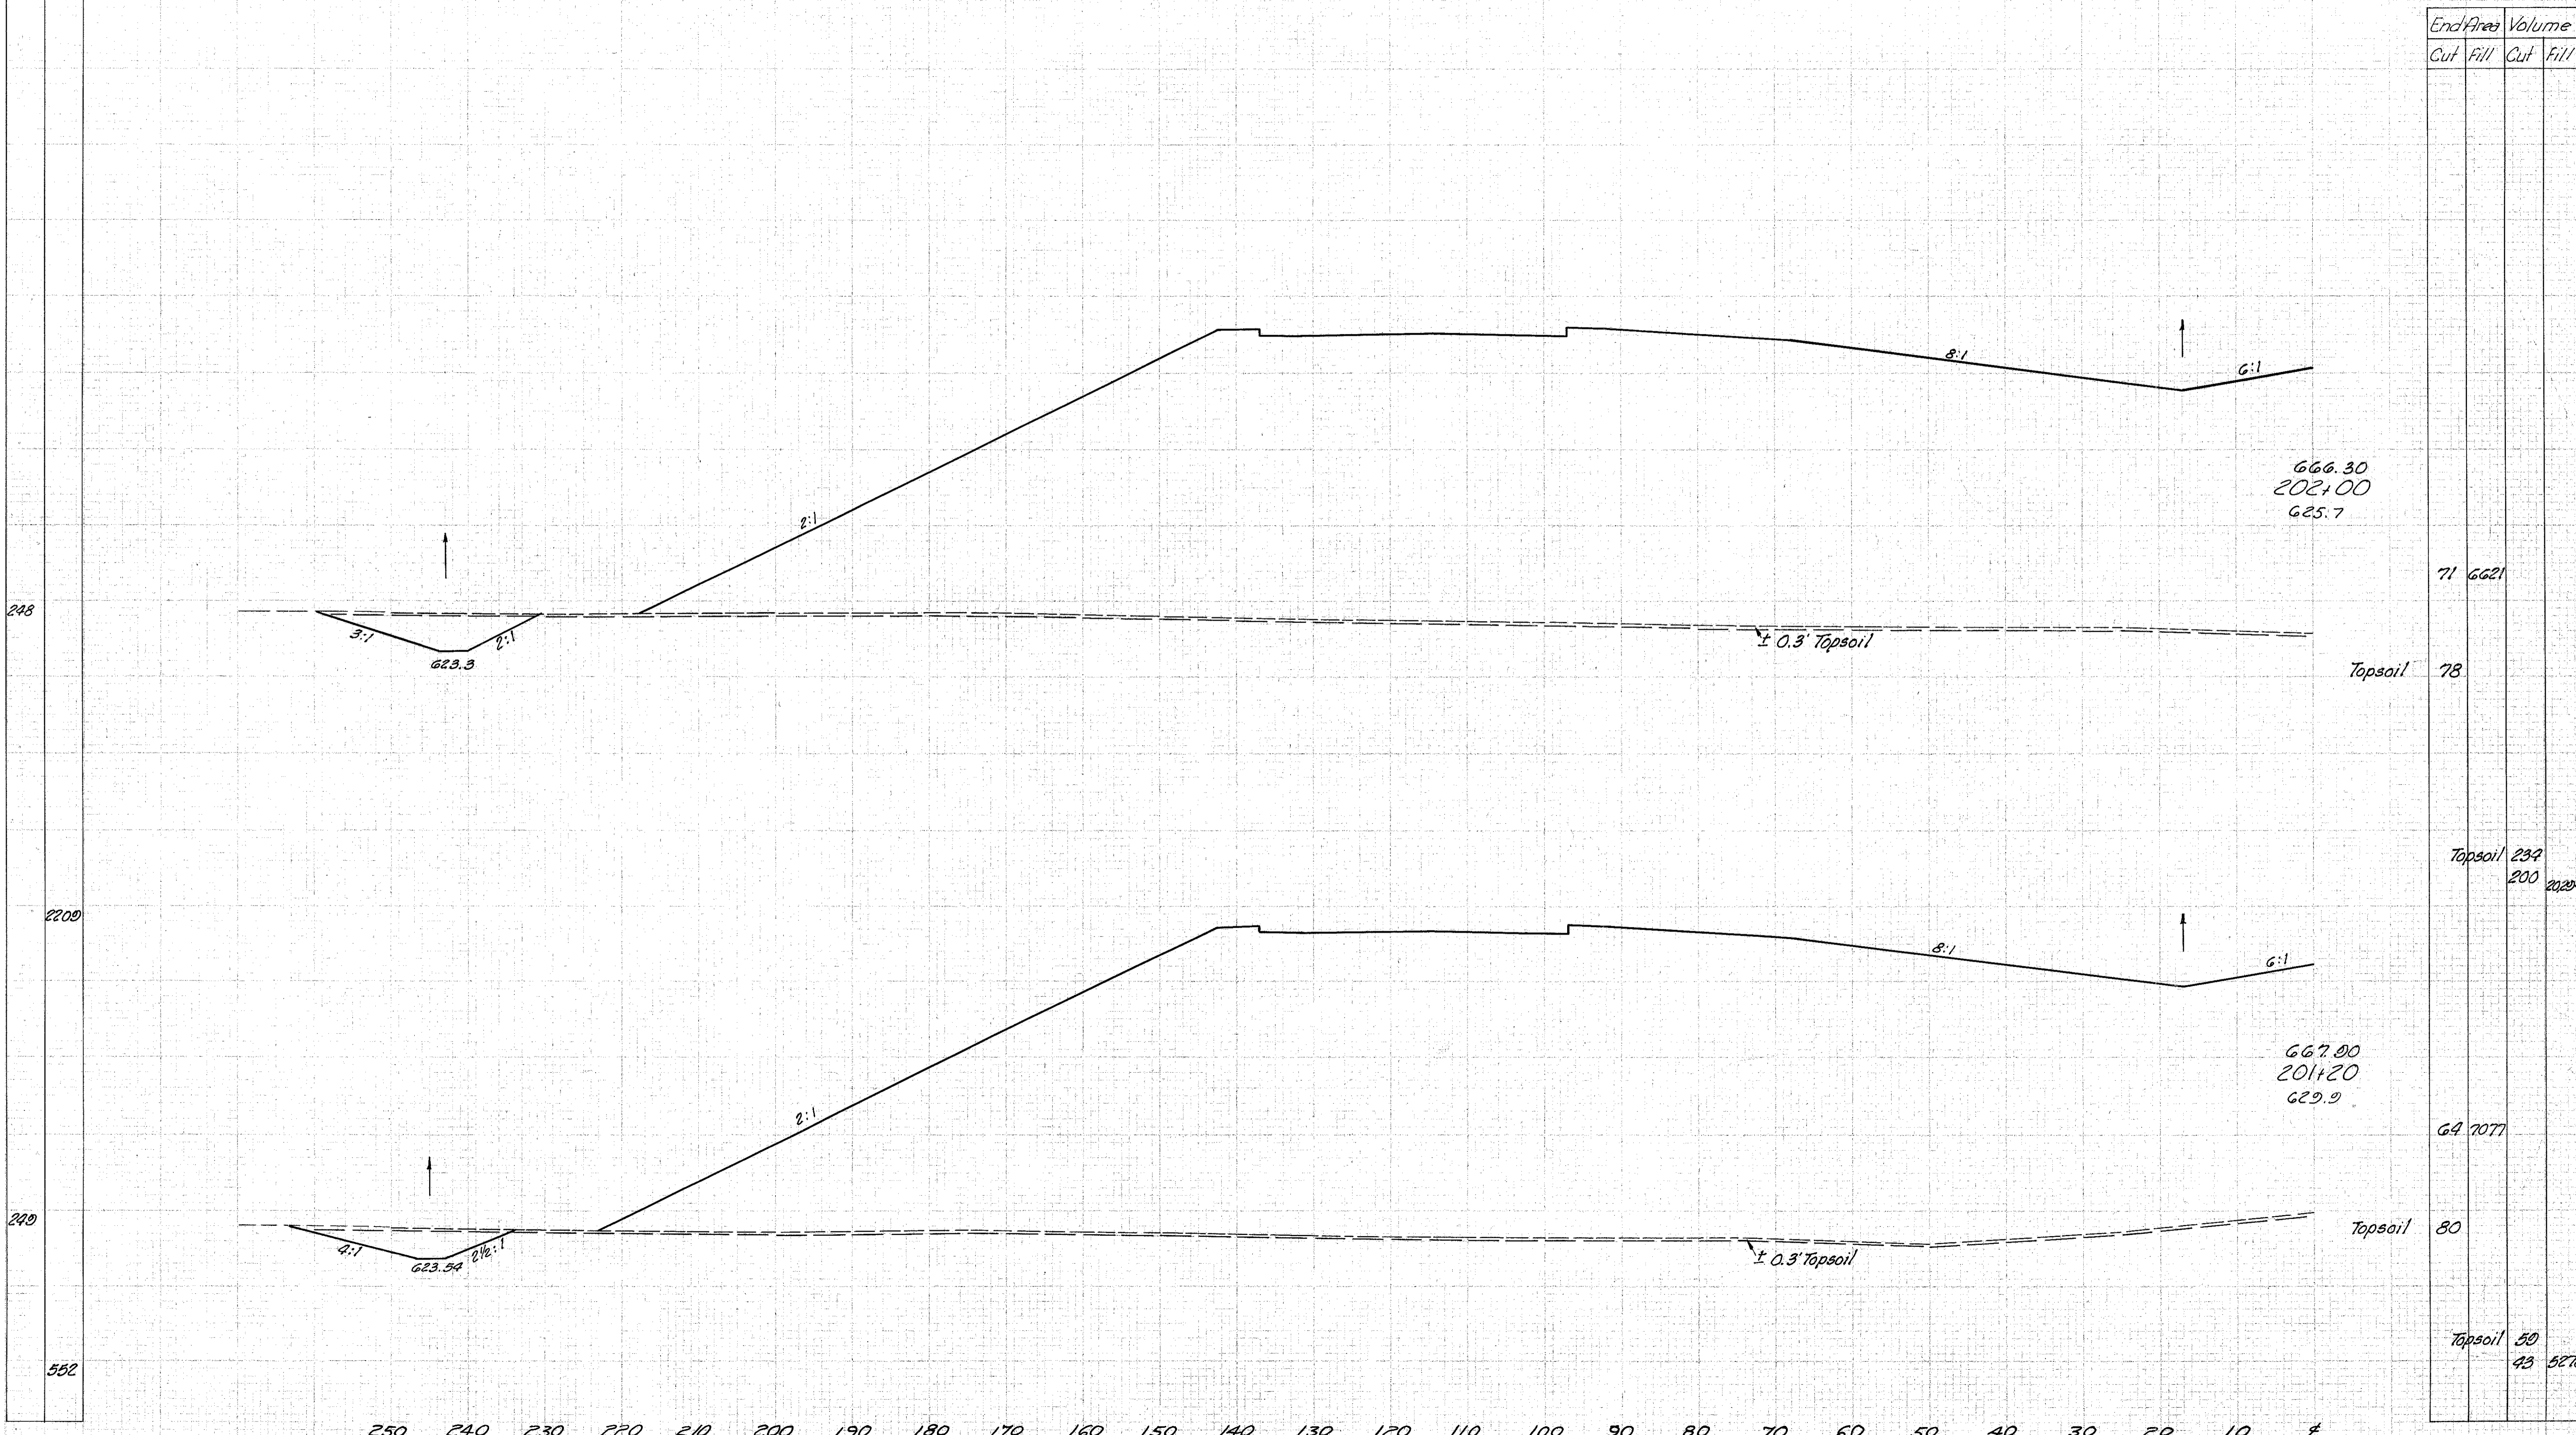

End Area		Volume	
Cut	Fill	Cut	Fill
71	6621		
	78		
	239		
	200		20204
64	7077		
	80		
	50		
	43		5278

Sta. 201+20 to Sta. 202+00 Lt &