


Seeding
End
Width Sp. Yd.

LAKE COUNTY
LAK-I-2.16

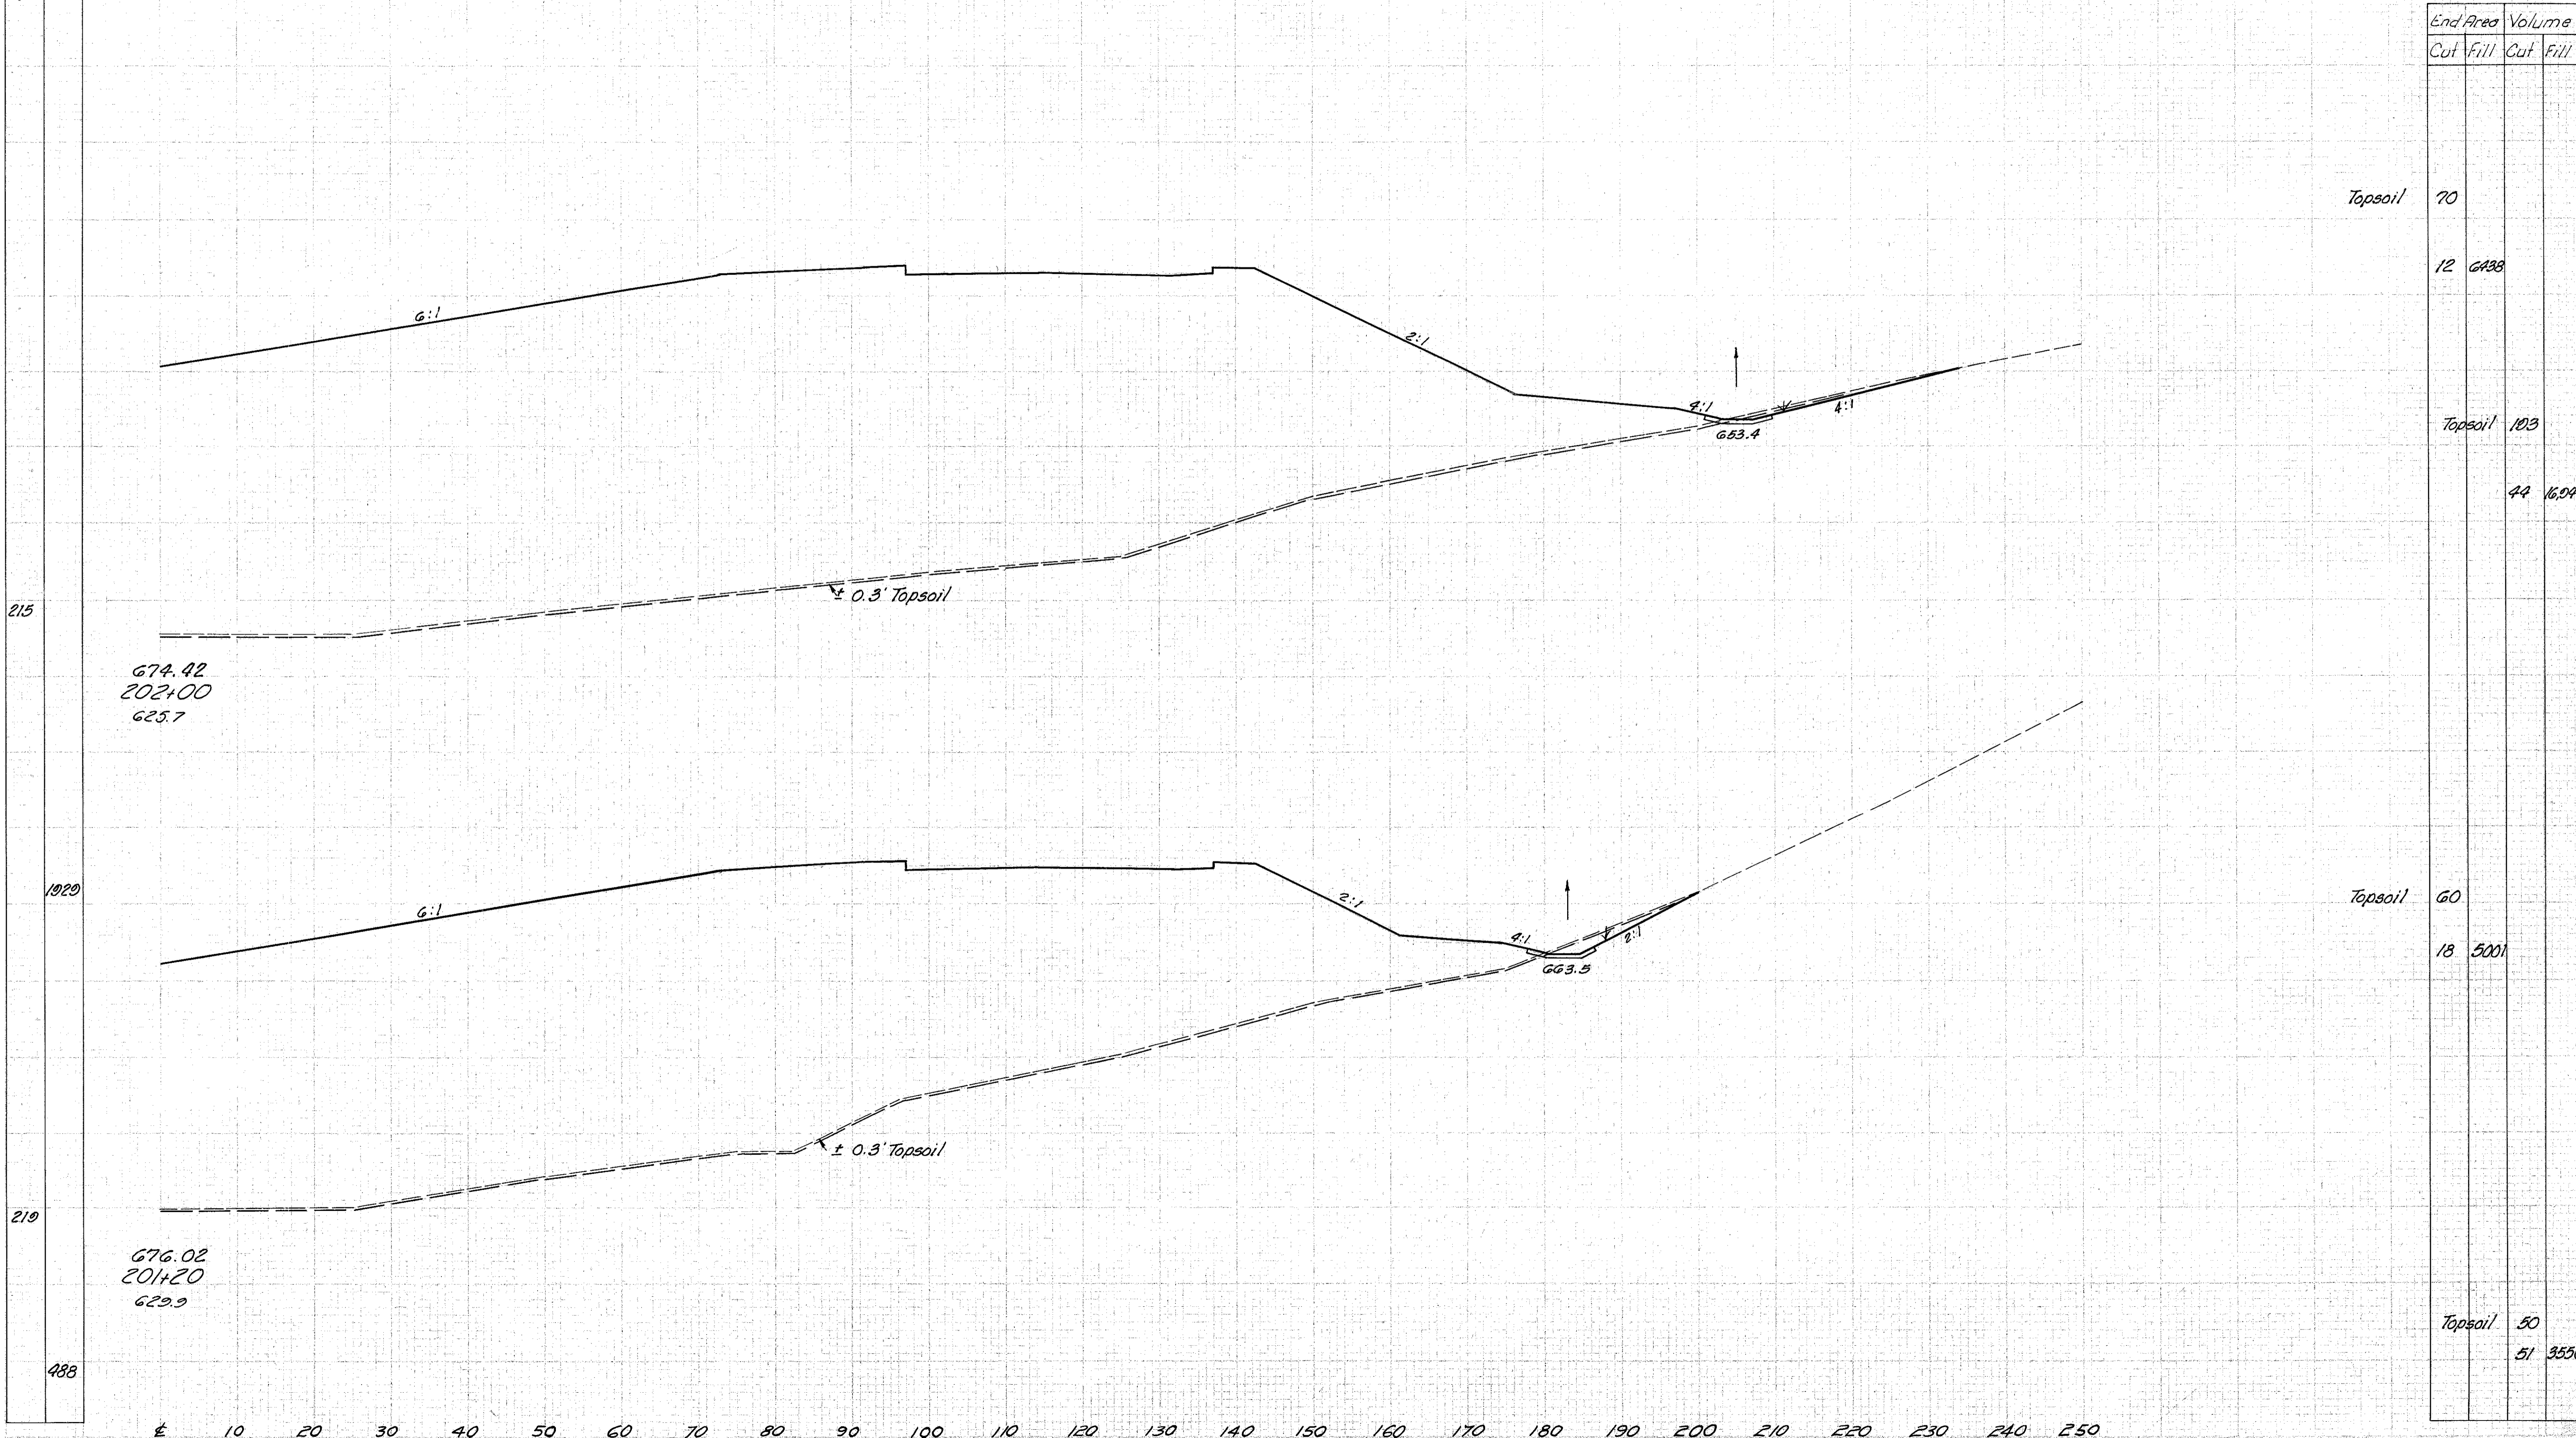

	End Area		Volume	
	Cut	Fill	Cut	Fill
Topsoil	70			
	12	638		
Topsoil	103			
		44	16,097	
Topsoil	60			
	18	5001		
Topsoil	50			
	51	3550		

Sta. 201+20 to Sta. 202+00 R.L. 4