


Seeding

End Width Sp. Yd.

DATE	PROJECT	145
2 OHIO	I-1103 (19)	312

LAKE COUNTY
LAK-1-2.16

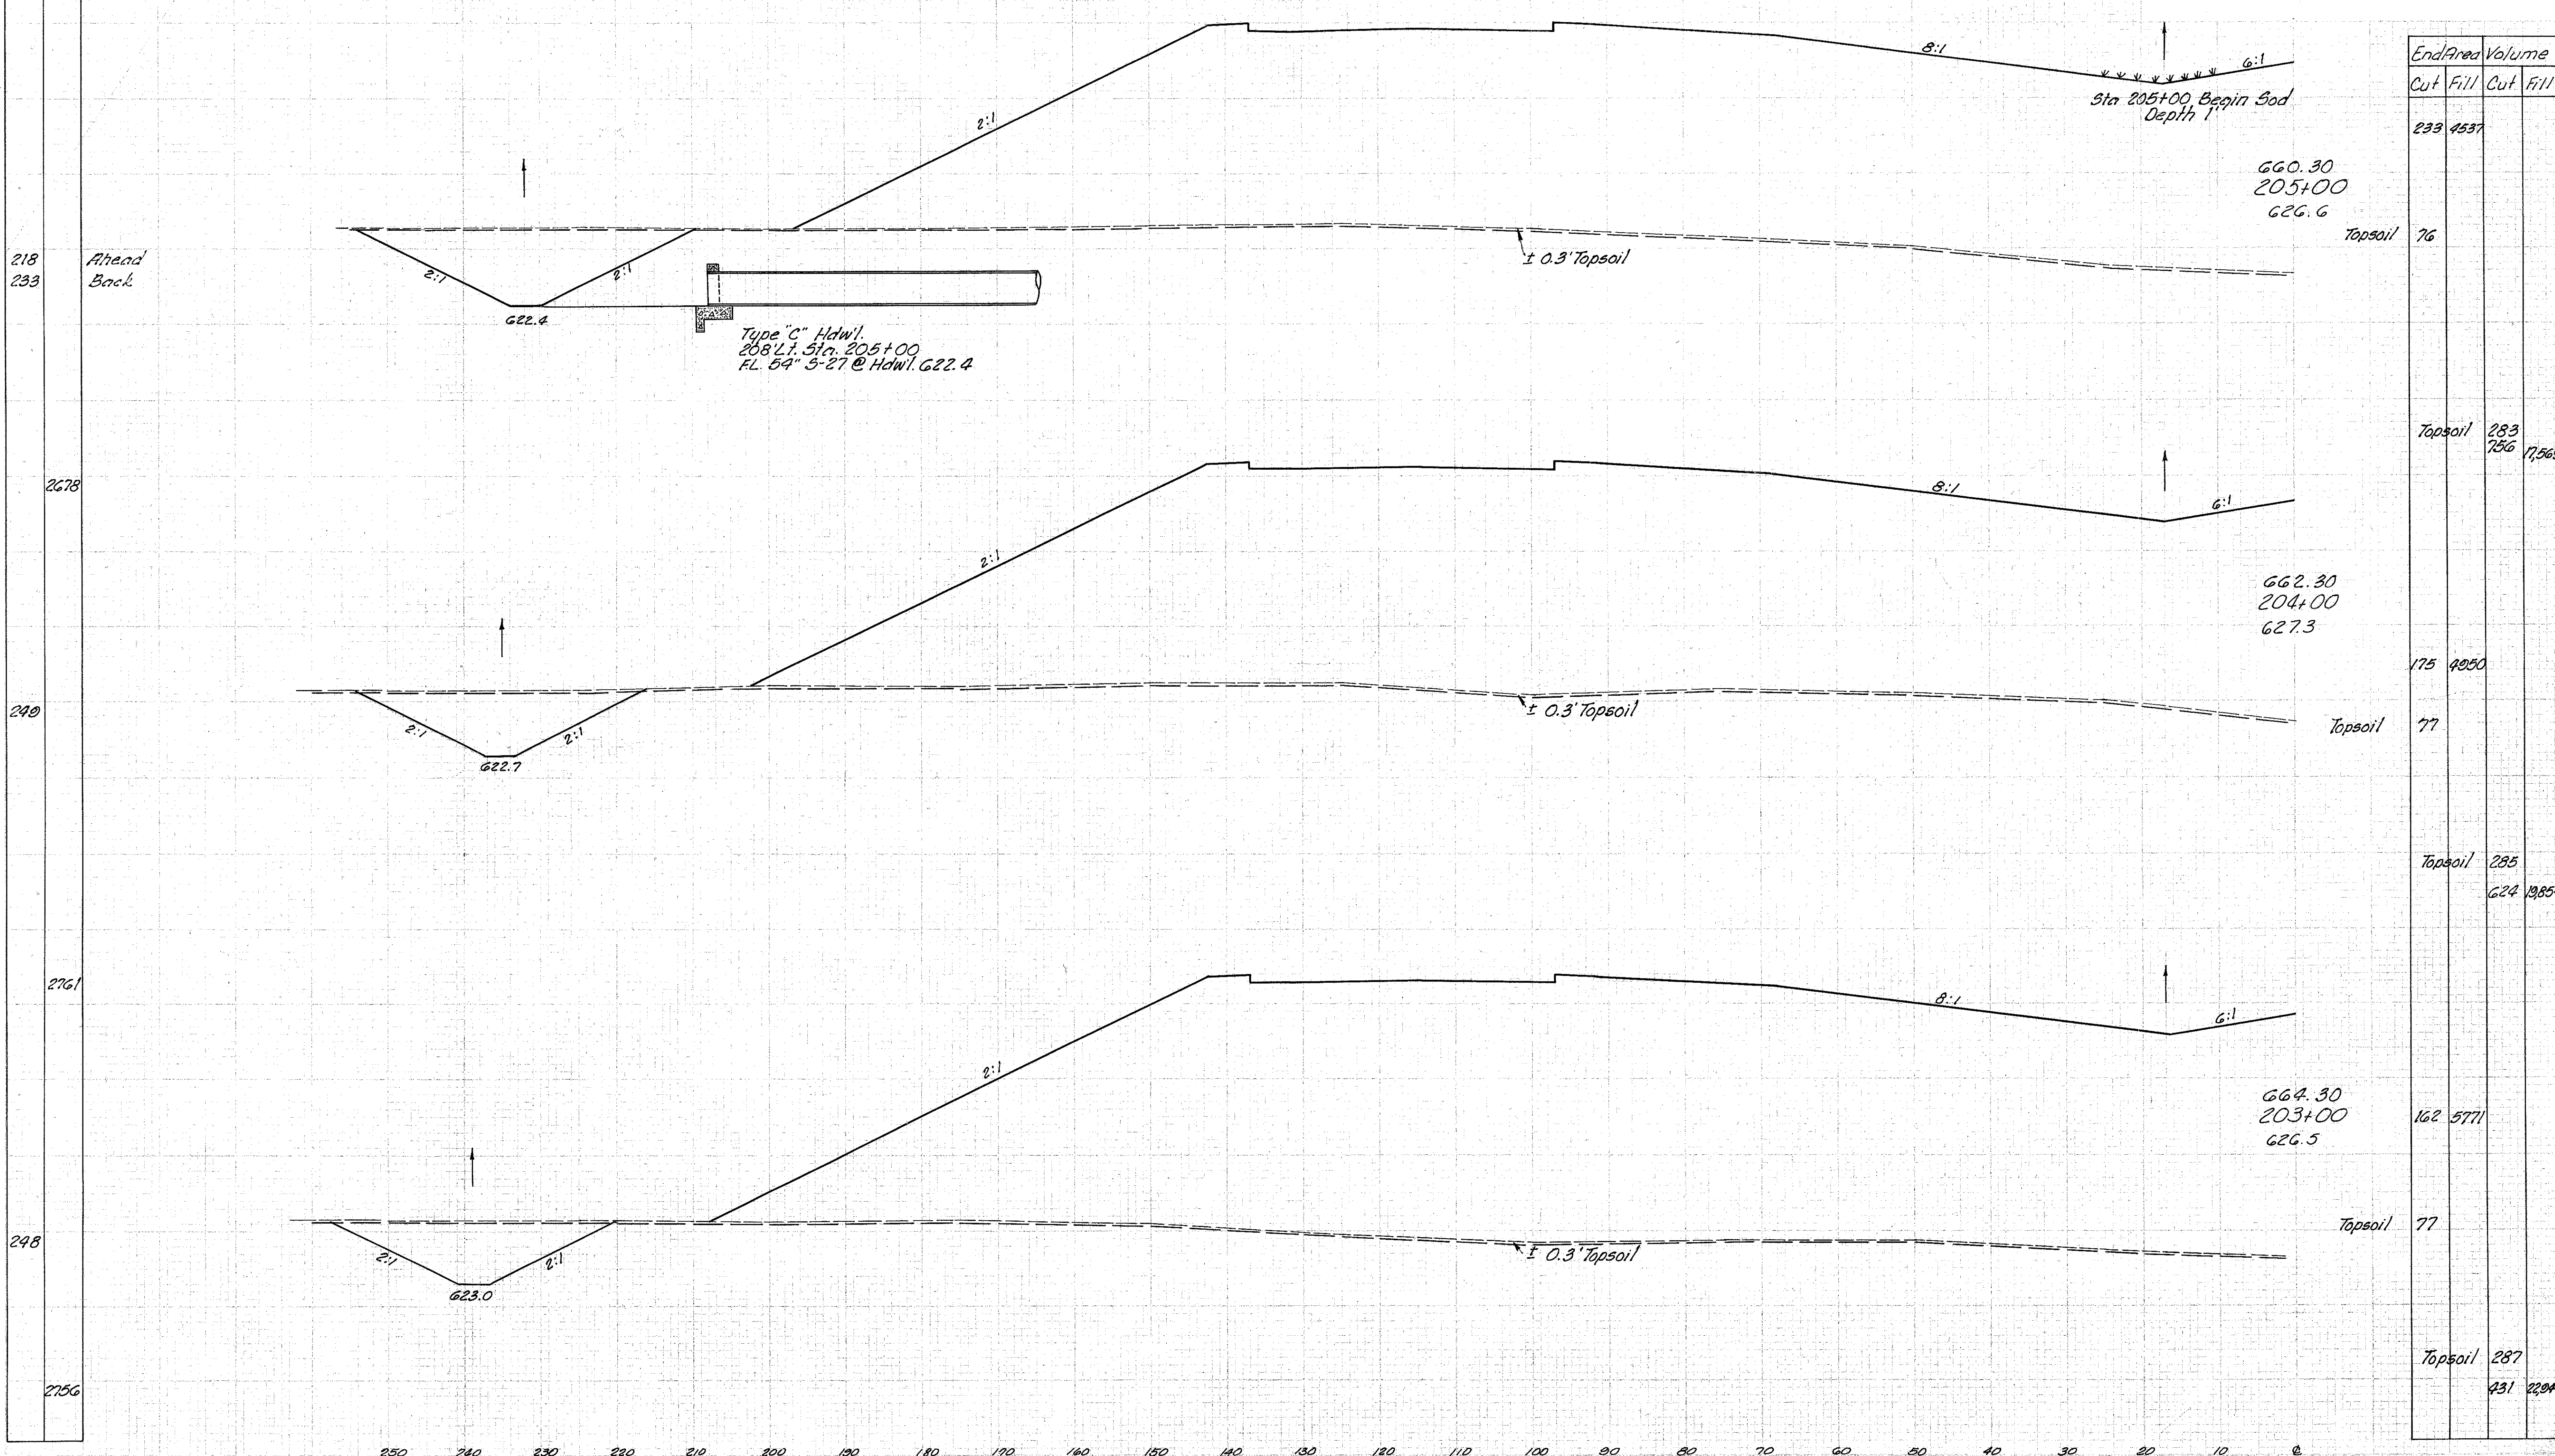

Sta. 203+00 to Sta. 205+00 Lt. E.