


LAKE COUNTY
LAK-1-2.16

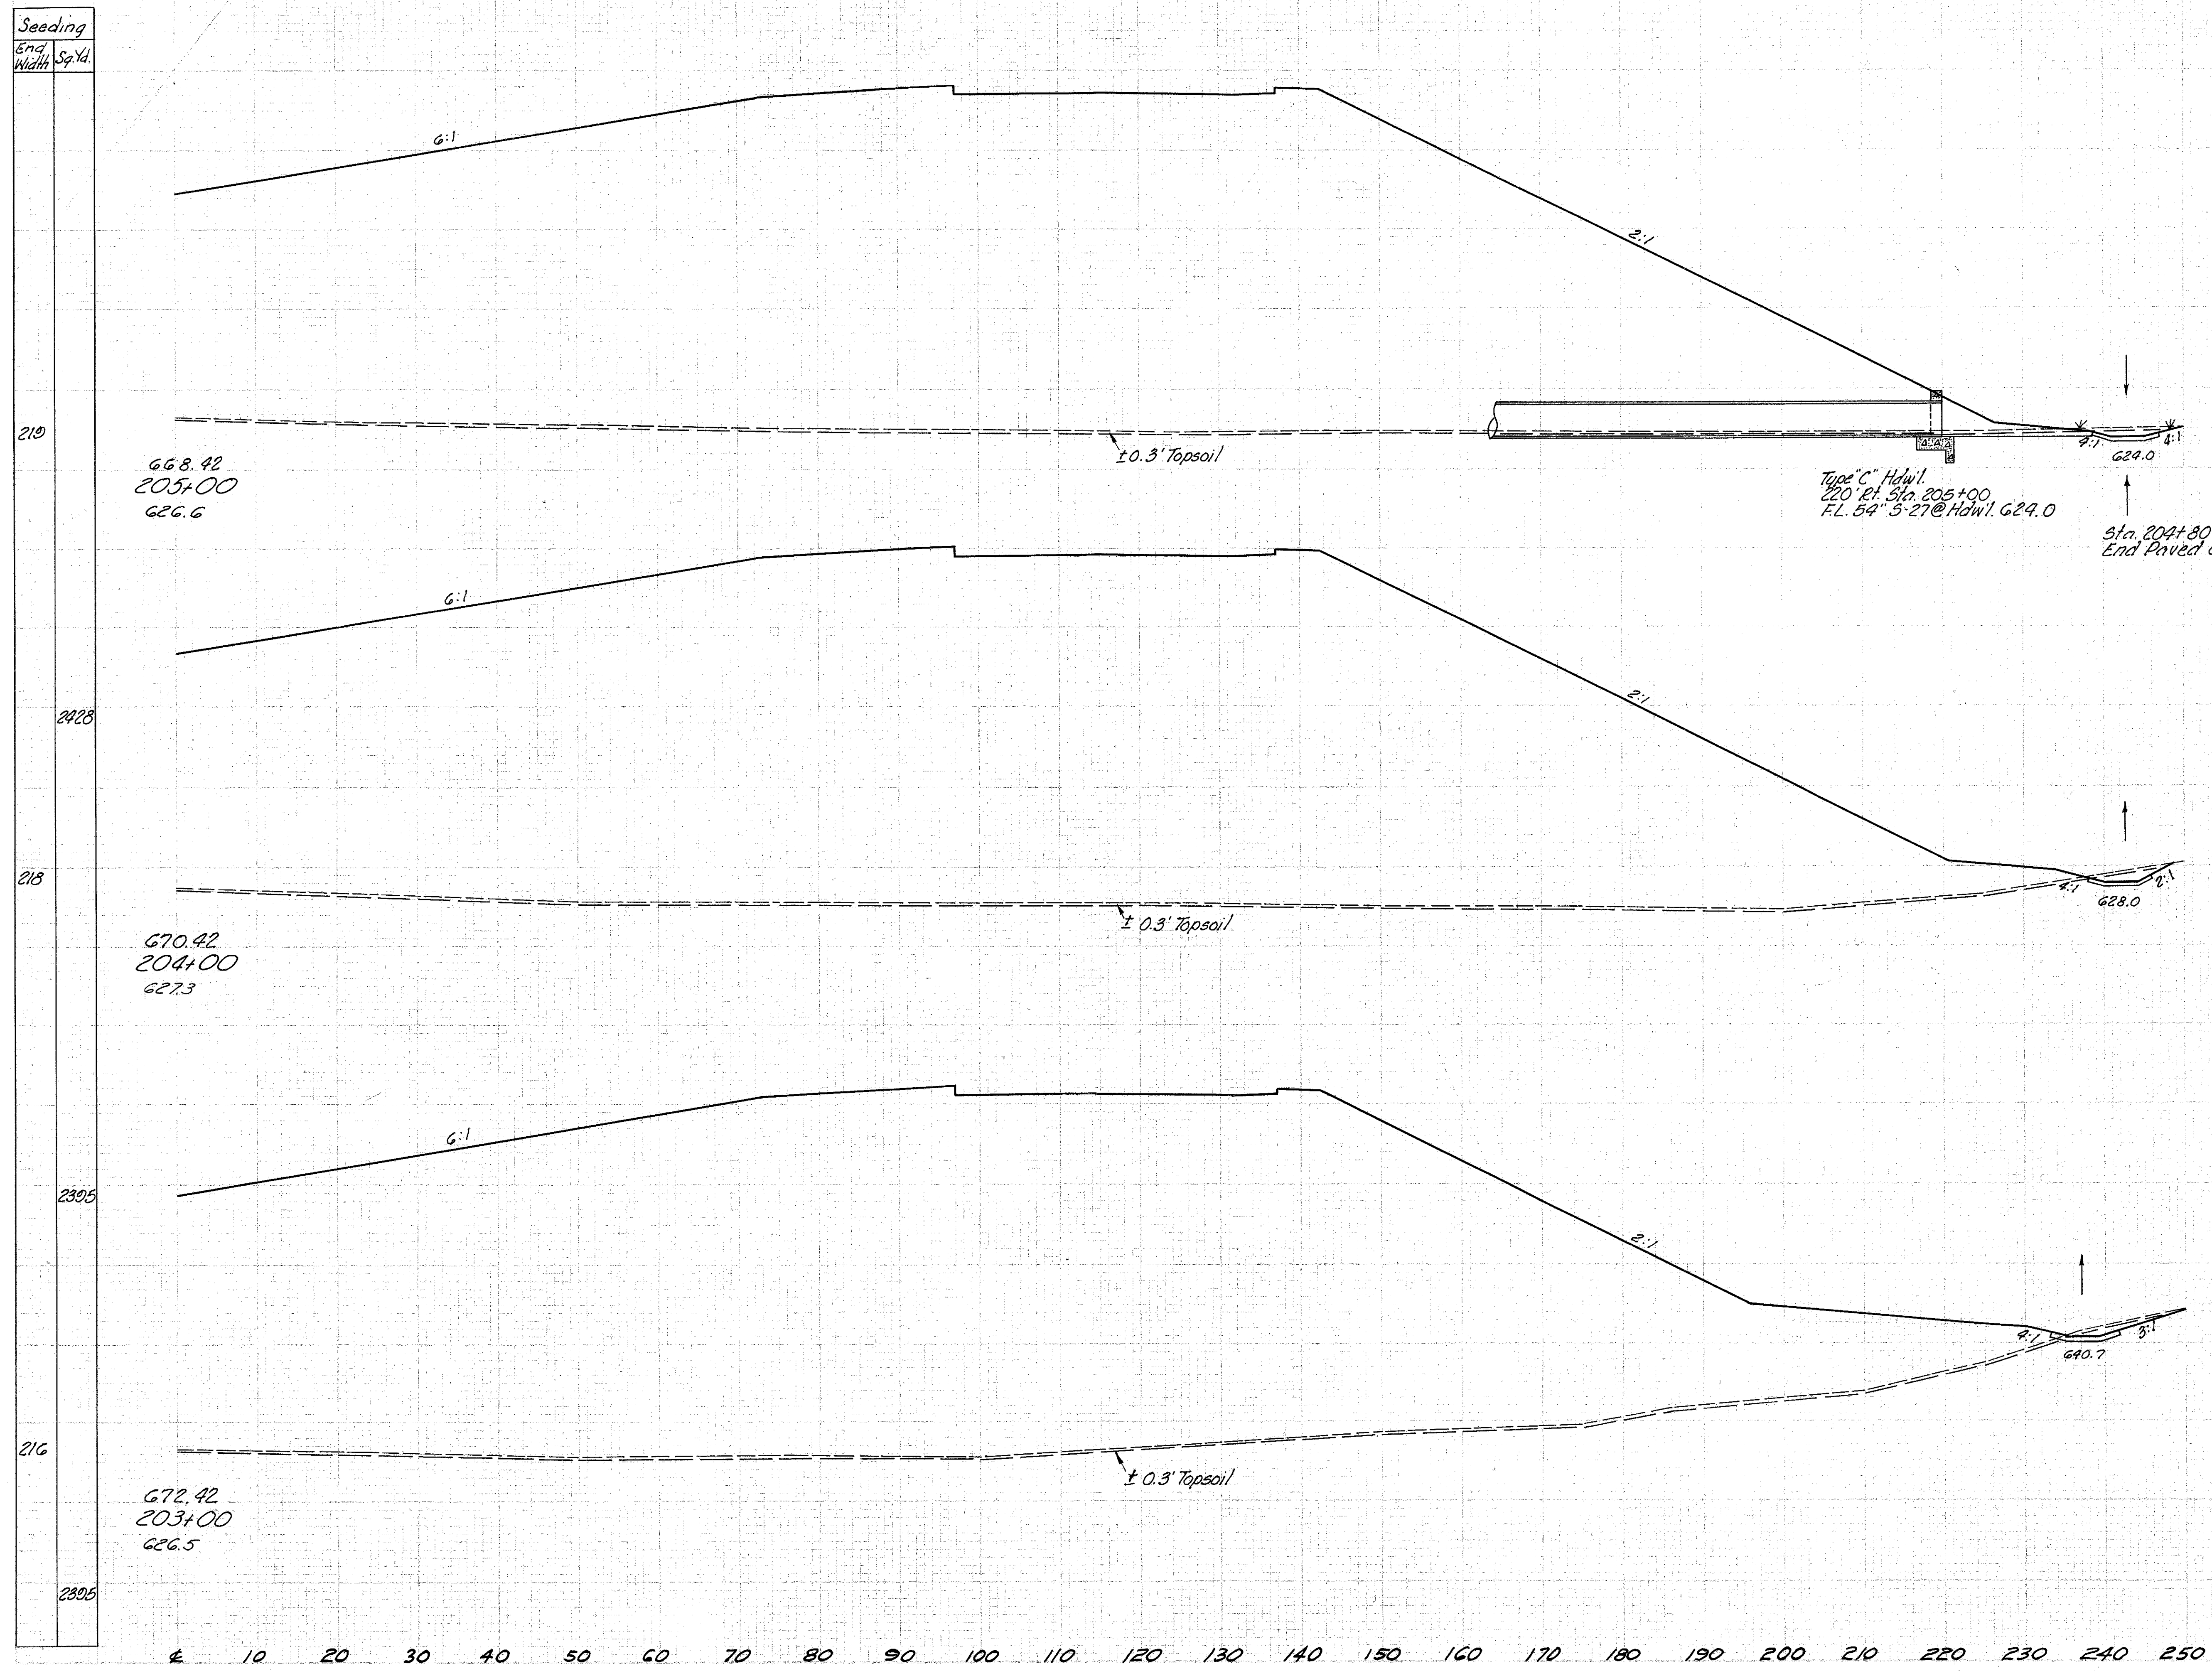

End Area	Volume	
	Cut	Fill
6 7424		
Topsoil 75		
Topsoil 276	24	23,204
7 7806		
Topsoil 74		
Topsoil 276	28	20,026
8 7867		
Topsoil 75		
Topsoil 260	37	26,491

Sta. 203+00 to Sta. 205+00 R/L