


Seeding
End
Width Sp.Yd.

PROJ. NO.	STATE	PROJECT
2	OHIO	I-1103 (19)

147
3/12

LAKE COUNTY
LAK-1-2.16

234
2600
234
2656
234
2511

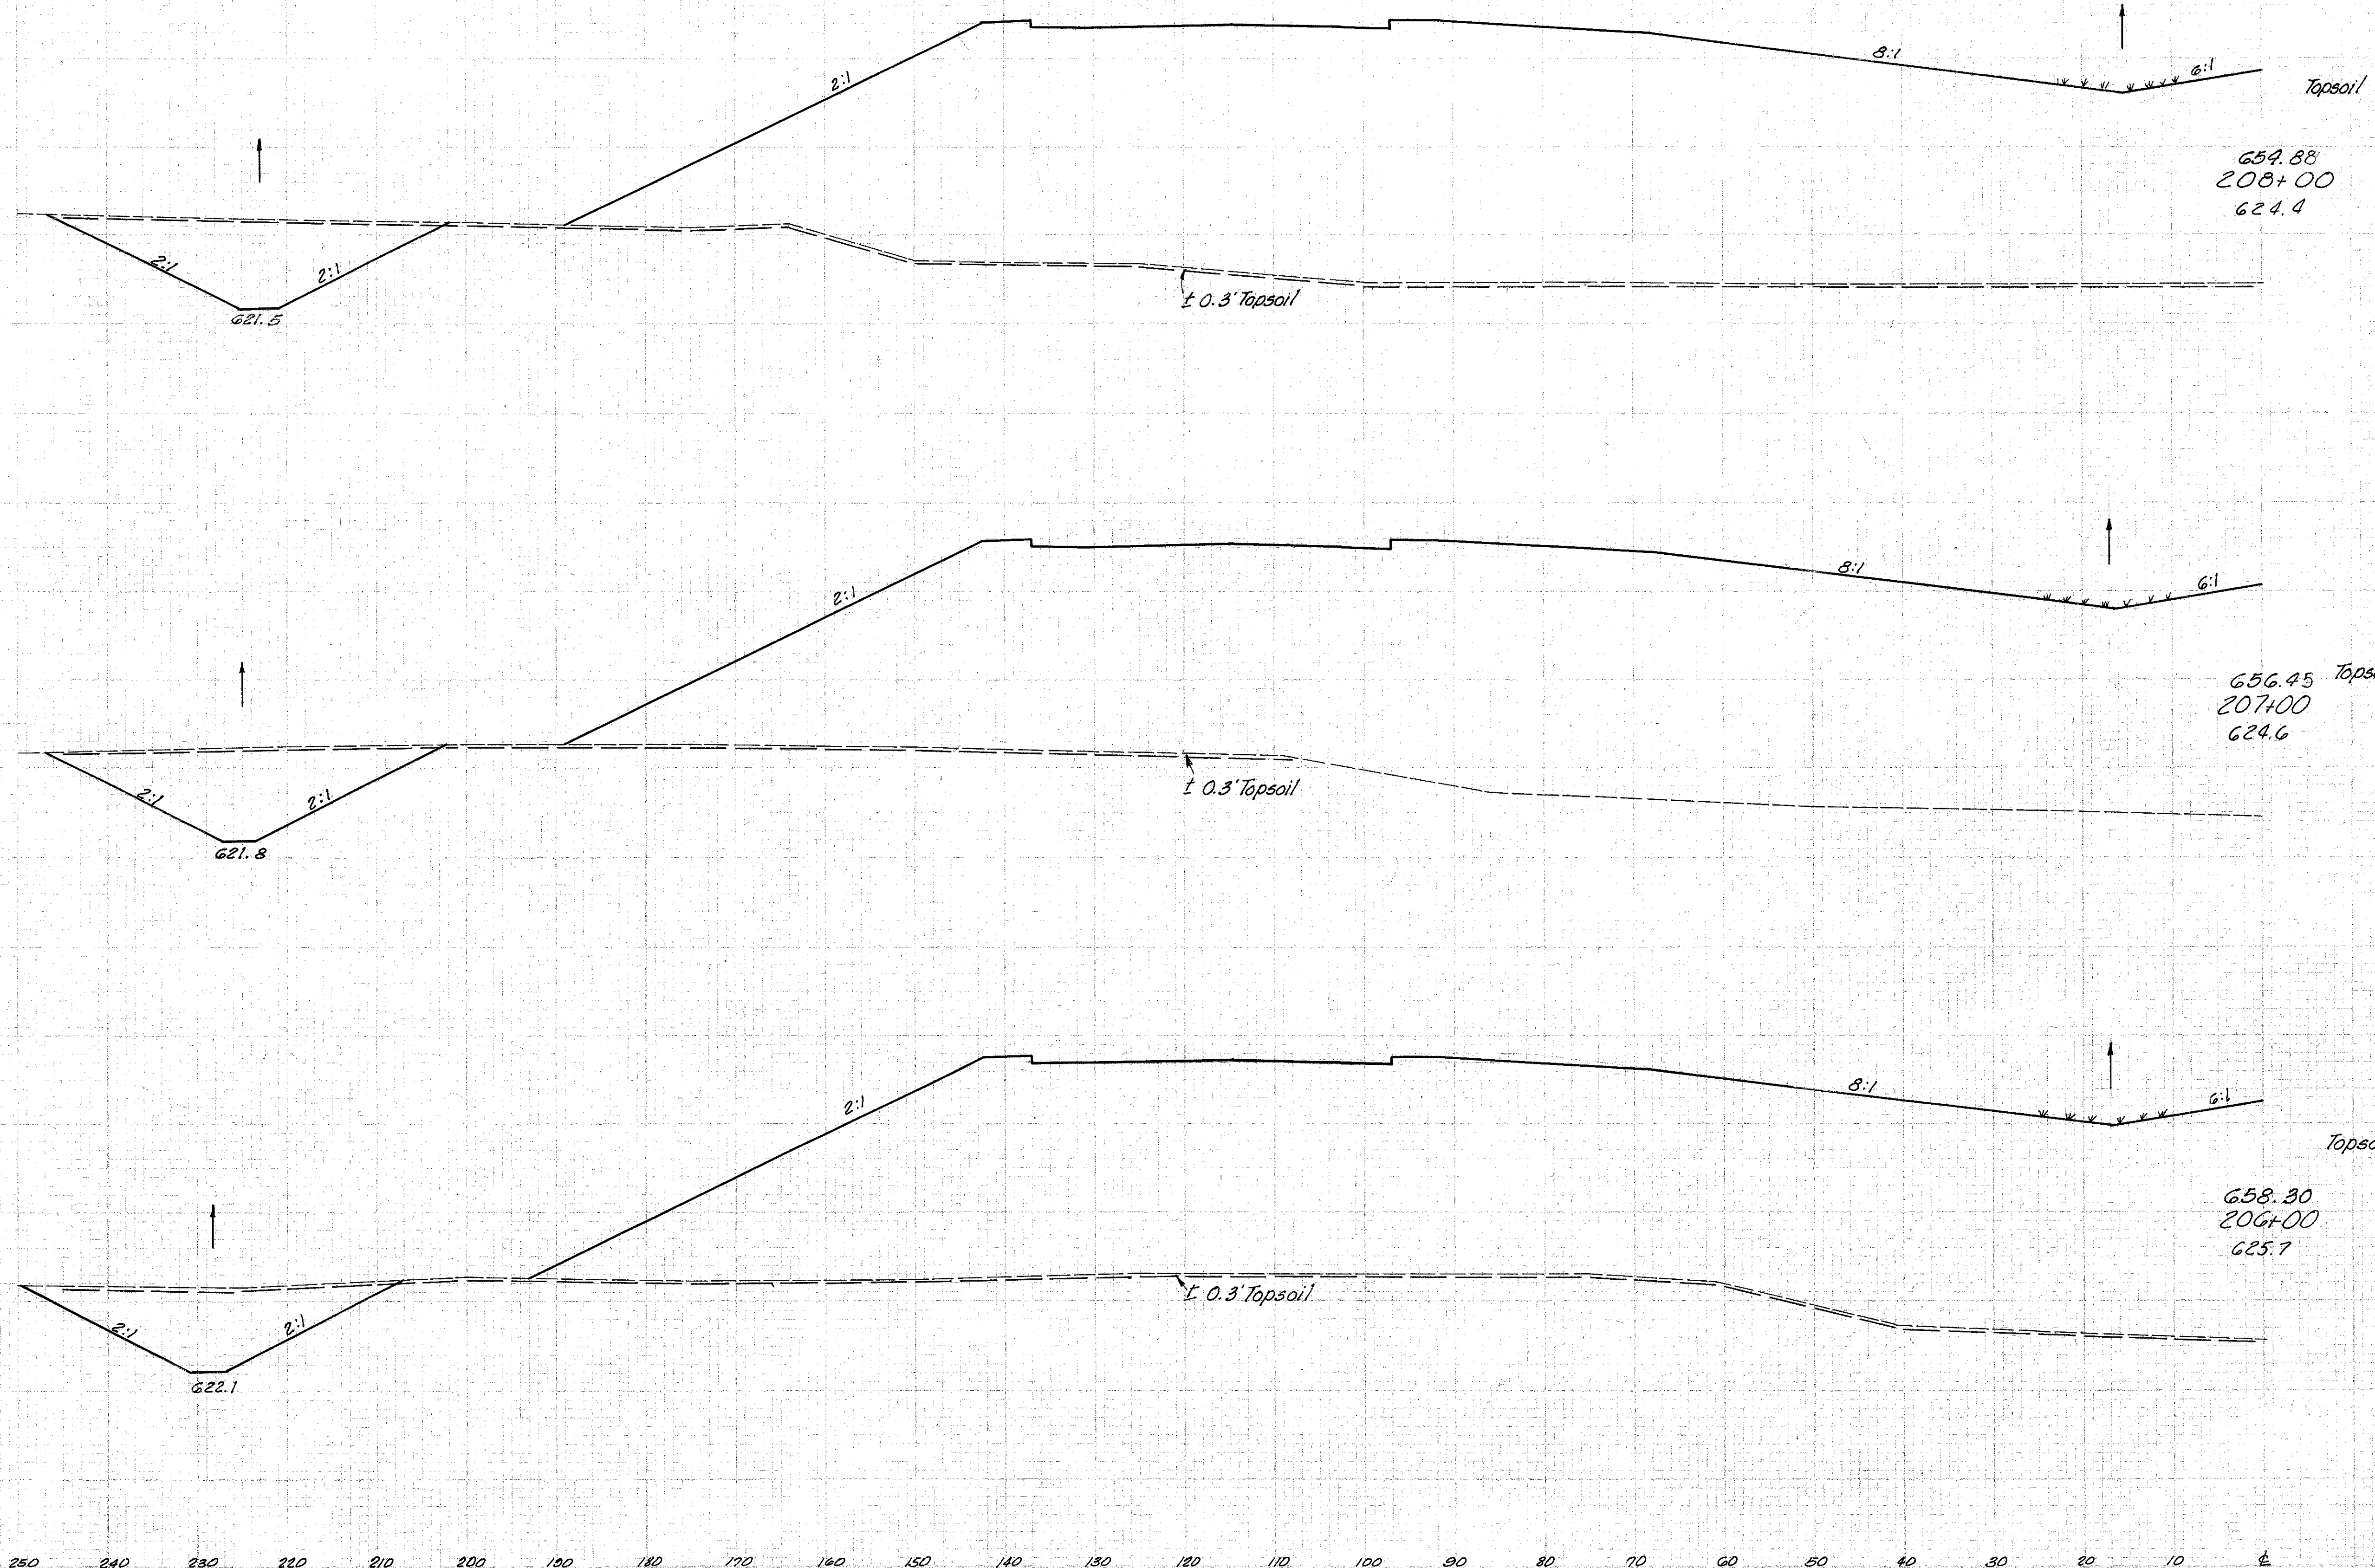

End Area	Volume	
	Cut	Fill
232	4427	
Topsoil 74		
659.88 208+00 624.4		
Topsoil 274		
863 16,028		
Topsoil 74		
234	4228	
656.45 207+00 624.6		
Topsoil 276		
809 15,567		
Topsoil 75		
203	4178	
658.30 206+00 625.7		
Topsoil 208		
807 16,139		

Sta. 206+00 to Sta. 208+00 L&E