


LAKE COUNTY
LAK-1-2.16

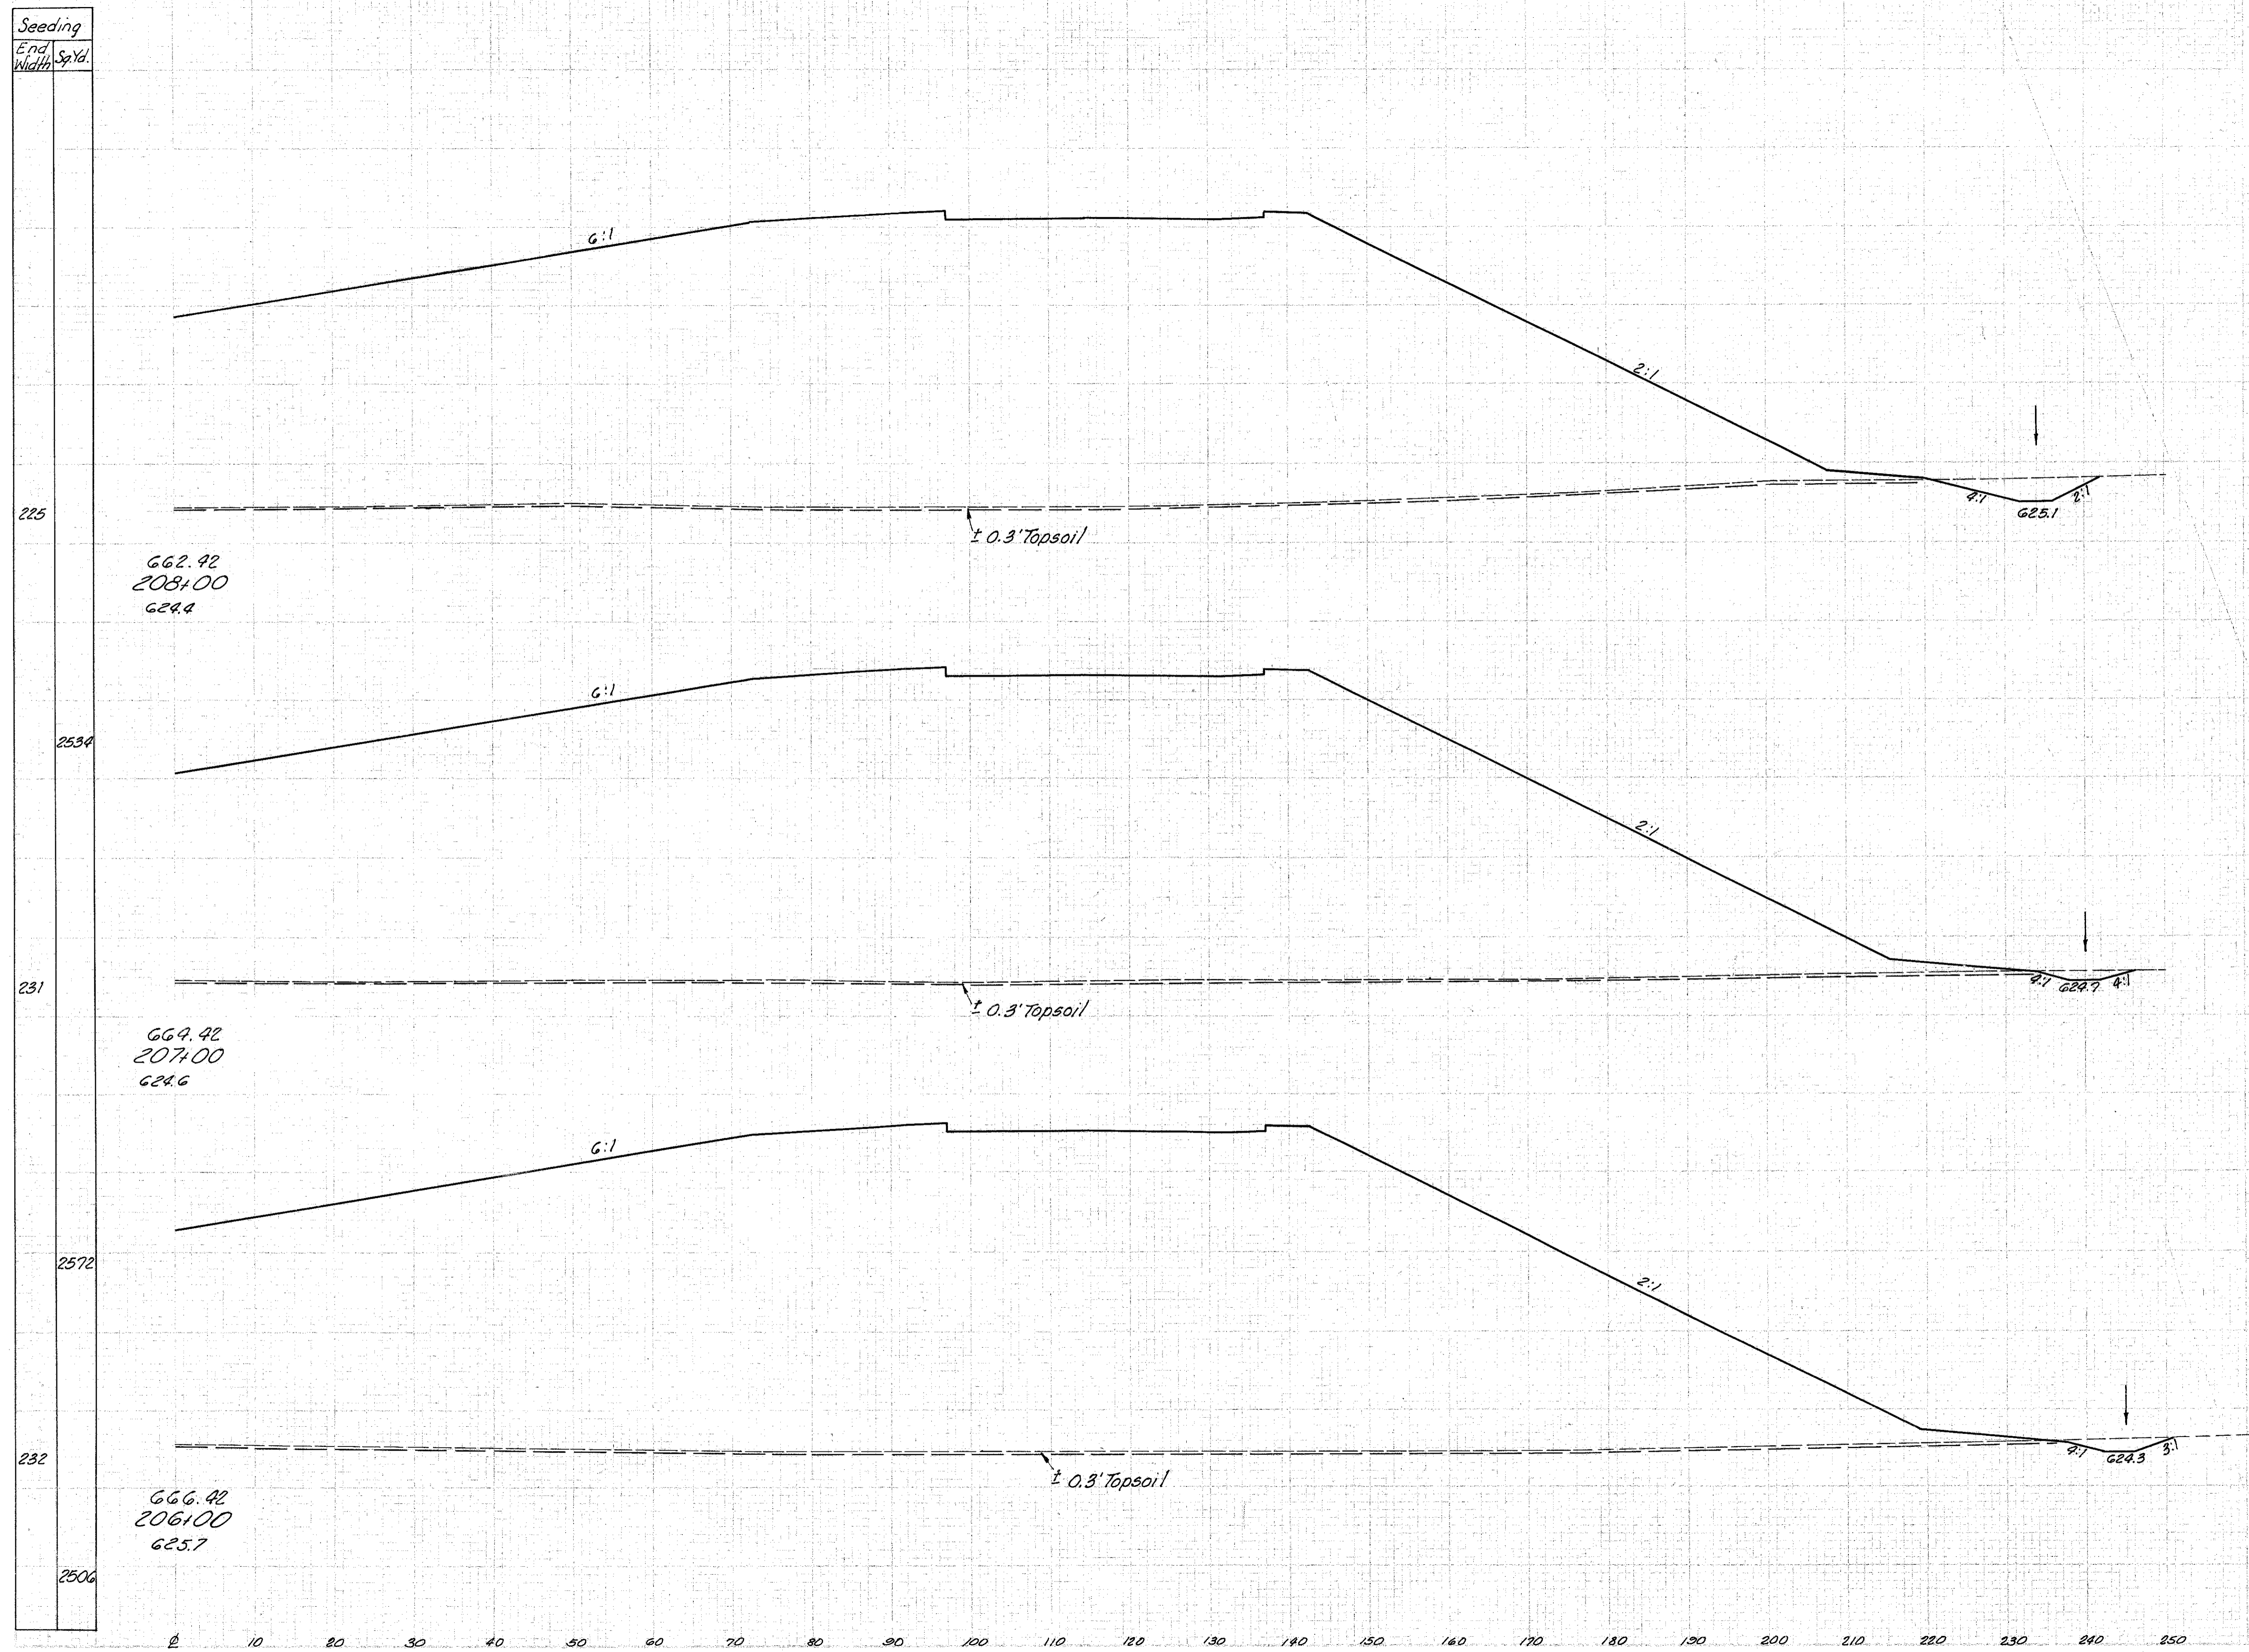

662.42
208+00
624.4

664.42
207+00
624.6

666.42
206+00
625.7

End Area	Volume	
	Cut	Fill
73		
39	6073	
Topsoil	272	
	74	23,562
72		
6	6650	
Topsoil	276	
	33	25,309
75		
12	7065	
Topsoil	278	
	33	26,882