


Seeding
End
Width Sp.Yd.

Sta. 212+70 = 0% Fill & Cut
Sta. 212+20 End Full Width Crown

I-1103 (19) 150
312

LAKE COUNTY
LAK-1-2.16

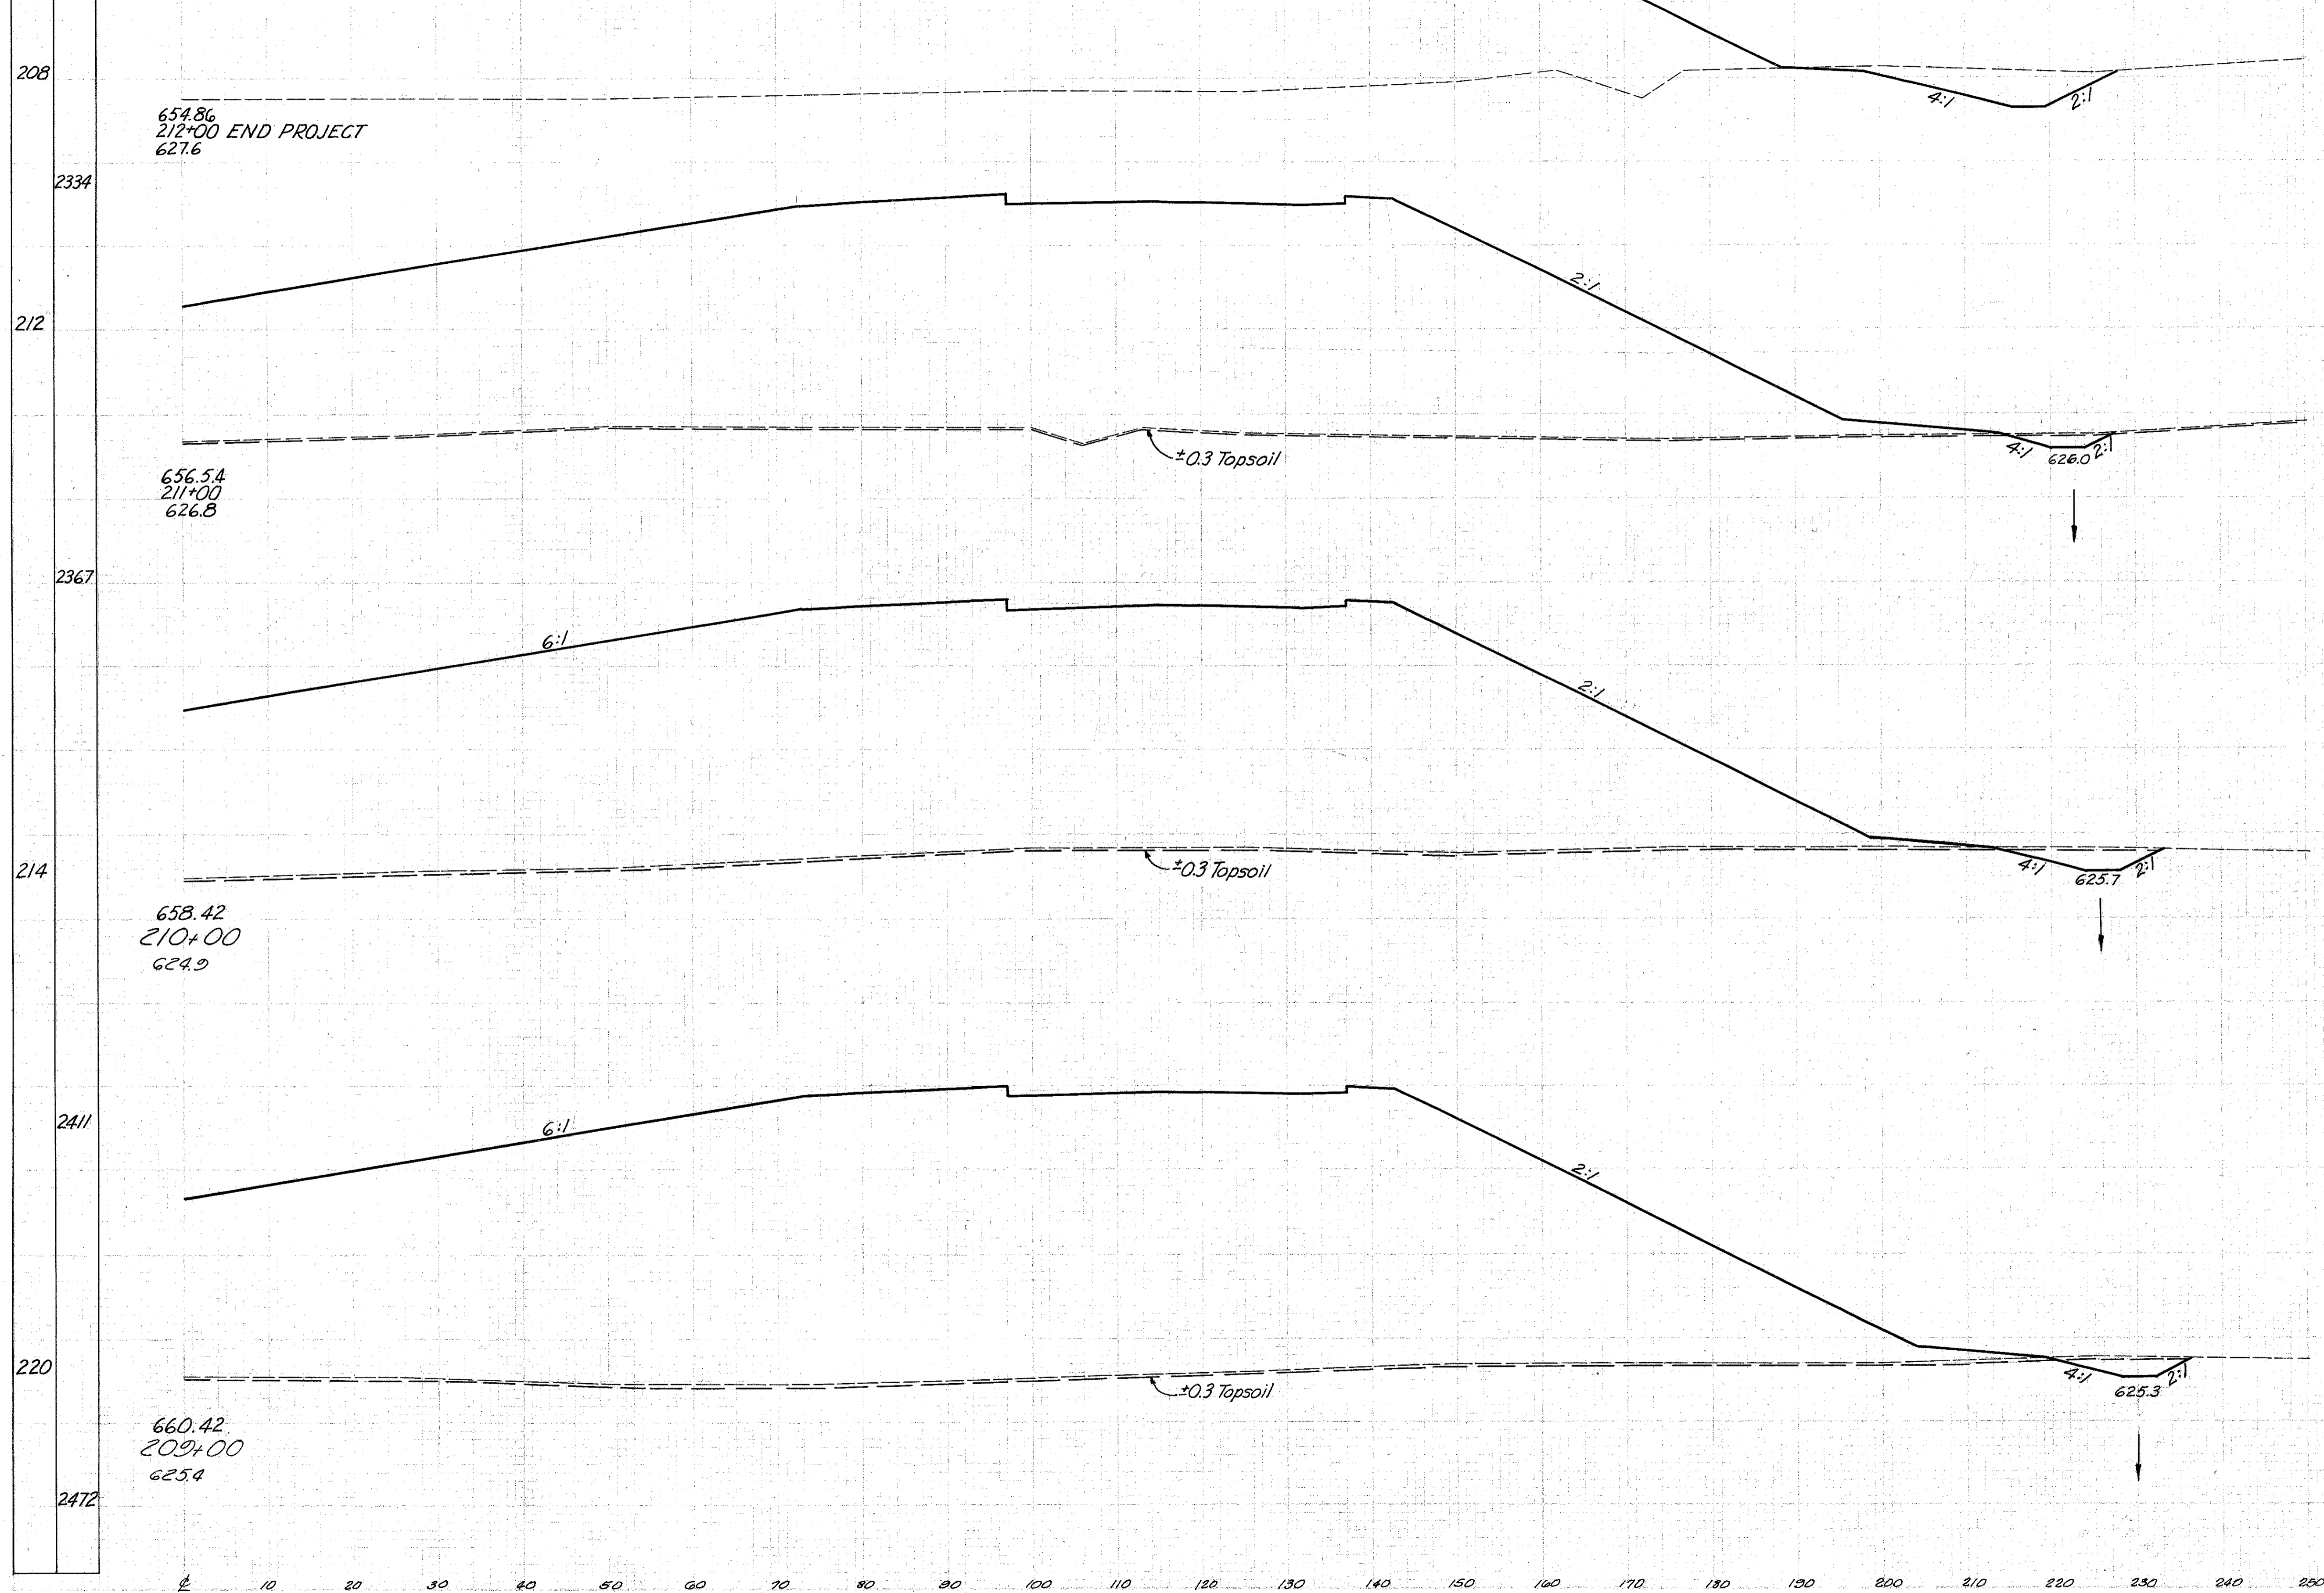

Station	End Area		Volume	
	Cut	Fill	Cut	Fill
208	86	3687	112	6145
212	68	12	4327	181
214	70	23	4803	65
220	71	23	5548	267
Total	296	3724	1522	6998

Sta. 209+00 to Sta. 212+00 R+L