


LAKE COUNTY
LAK-1-2.16

Sta. 230+00 = 0° Cut

STA. 230+00 END WORK (DITCH LT.)

Seeding	
End Area	Volume
422	
76	
1,622	
70	
772	
69	
2,267	
67	
738	
68	2,144

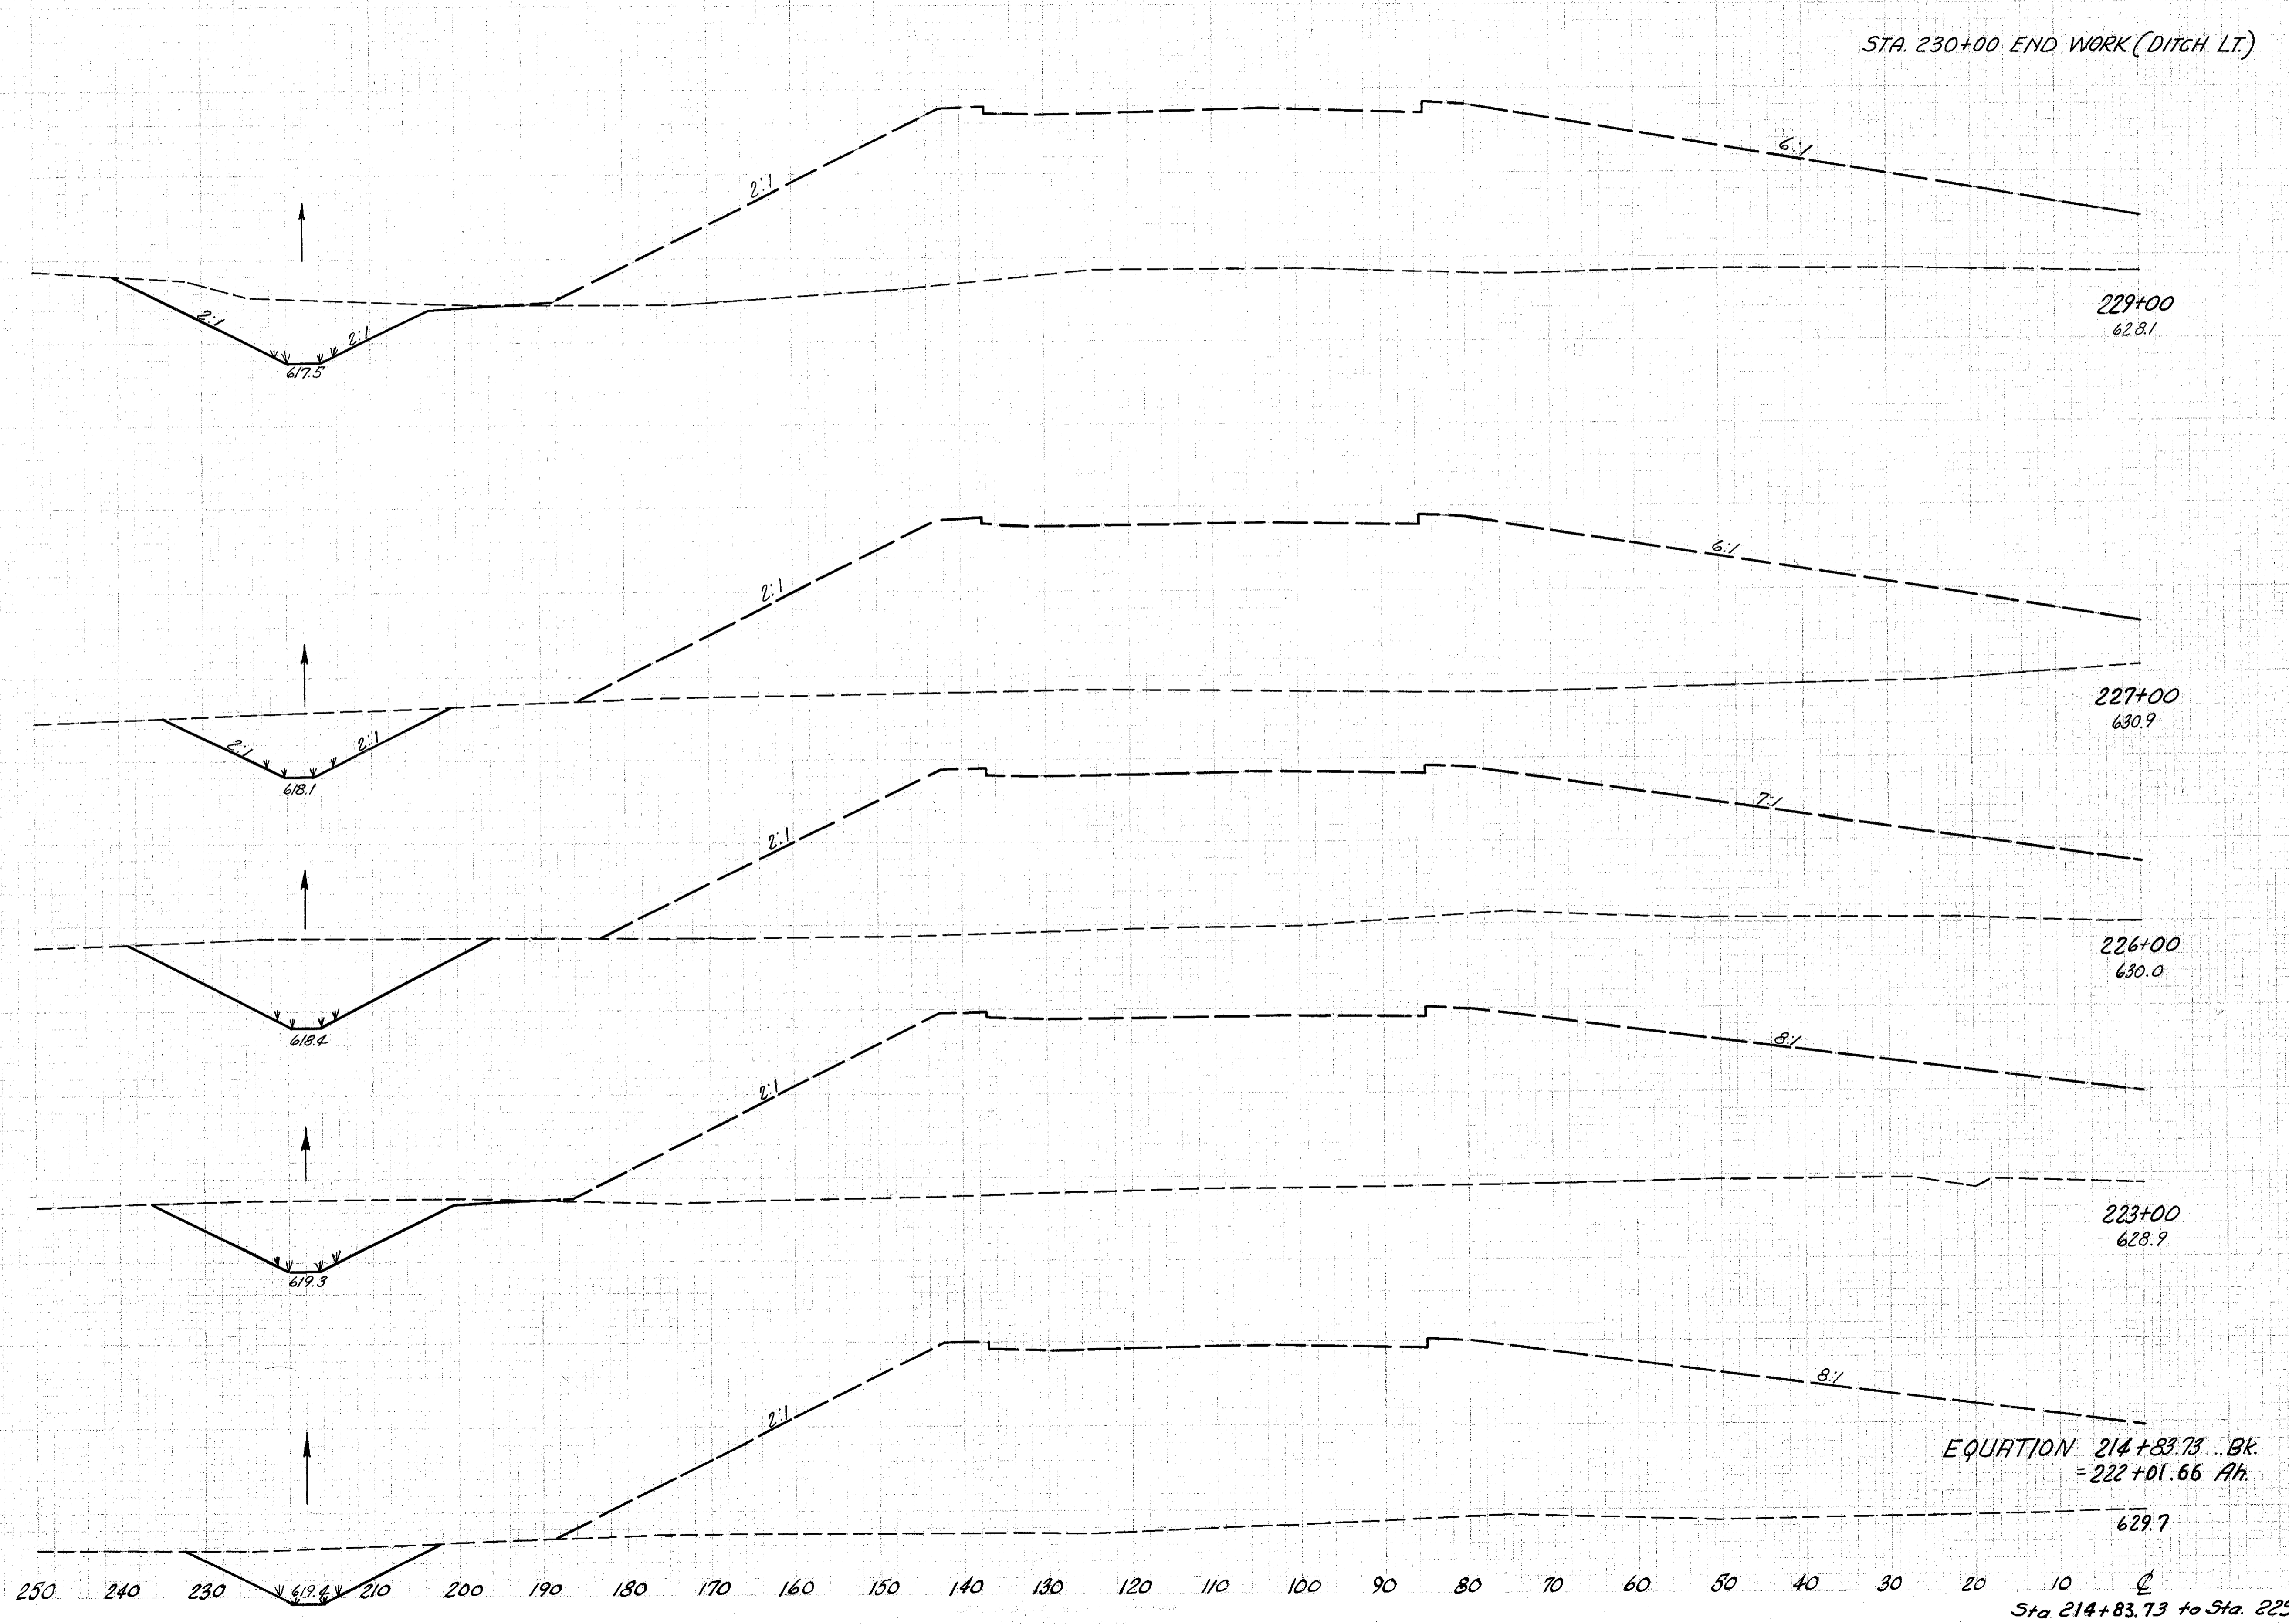

End Area		Volume	
Cut	Fill	Cut	Fill
			328
177			1222
	153		759
257			2411
	177		534
116			877

EQUATION 214+83.73 ..BK.
= 222+01.66 Alt.

Sta 214+83.73 to Sta. 229+00 Lt. E