


V-2


FED. RD. DIVISION	STATE	PROJECT		152
2	OHIO	I-1103 (19)		3/2

LAKE COUNTY
LAK-1-2.16
LAK-90-3.14-5.00

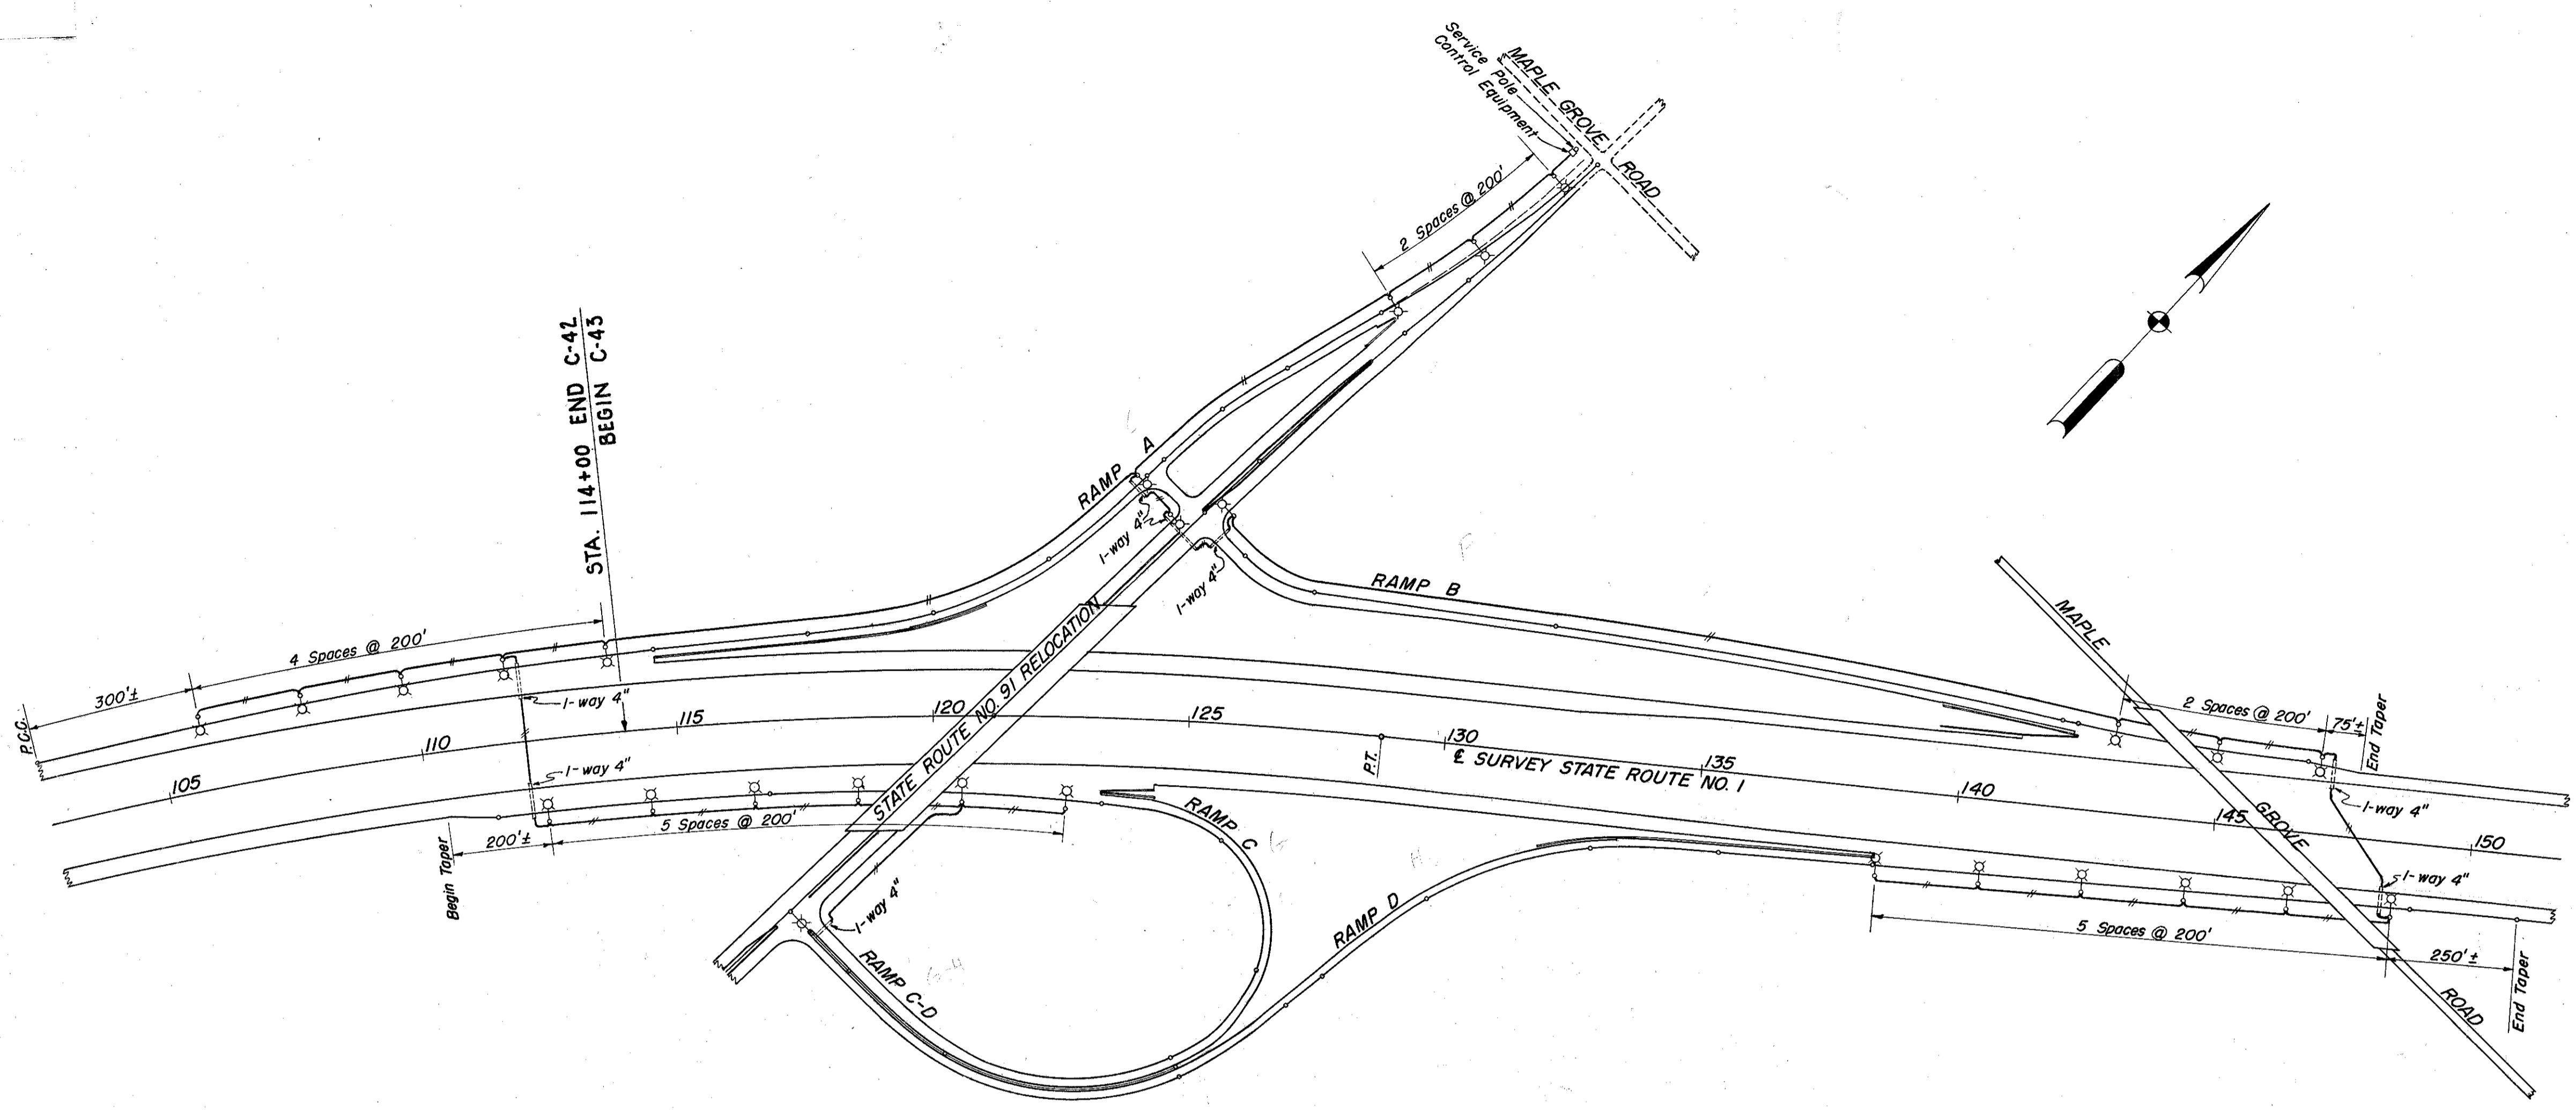

-LEGEND-

- ⊗ Light Standard
- #— Underground Electric Cable - No. 6 AWG except as otherwise noted. Slant lines indicate number of conductors
- — — — — Underground Electric Duct No. & size of duct shown
- ⊠ Service Pole & Control Equipment

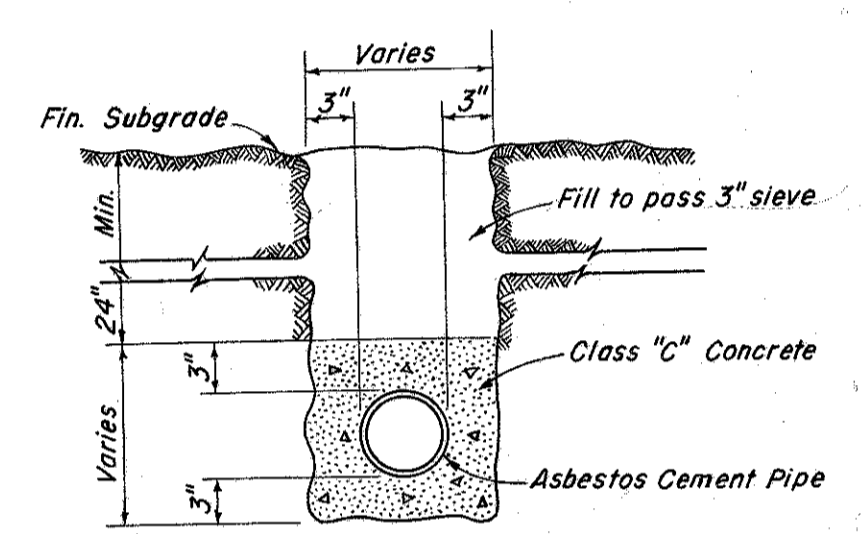


ONE WAY DUCT SECTION
Scale: 1"=1'

UNDERGROUND ELECTRICAL DUCT. Ducts shall be encased by Class C concrete having a minimum thickness of three inches, shall have at least 24" cover below subgrade and shall be pitched to drain. Ends of ducts shall extend two feet beyond edge of shoulder pavement or back of curb. One No. 10 AWG galvanized steel drag wire shall be left in each duct and ends of ducts shall be closed with capped bushings


EXCAVATION AND BACKFILL. Excavation and backfill shall conform with the applicable provisions of Item E-2

DUCT MARKERS. Concrete markers, manufactured in accordance with details shown on the plan shall be placed over each end of each underground duct. Markers shall be installed flat on the ground, projecting one inch above finished grade. Cost of furnishing and installing markers shall be included in the unit price bid for conduit


NOTE: ONLY DUCT WORK IS INCLUDED IN THIS CONTRACT
Item S-25, 280 Lin. Ft. Asbestos-Cement Conduit, Sec. M-206.14 as per plan.

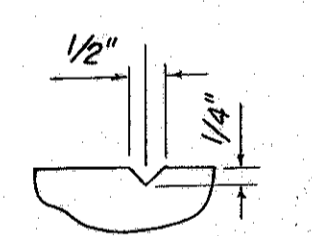

SECTION A-A

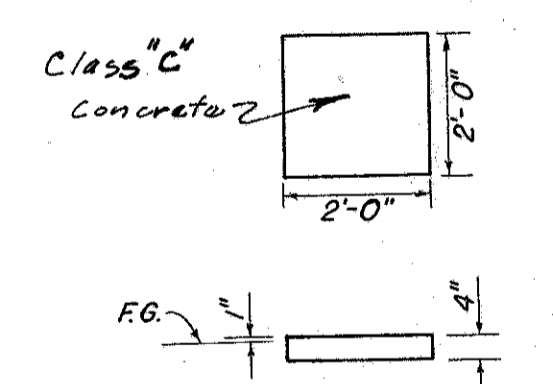

CONCRETE MARKER
Scale: 3/8"=1'

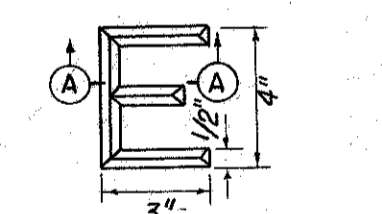

TYPICAL SYMBOL
Scale: 3/16"=1'
Dimensions shown are for all symbols impressed in Concrete Marker

Note: Impress the word "Duct" in the top of Concrete Marker using letters of the type and dimensions per details

MARKER DETAILS

MICHAEL BAKER JR., CONSULTING ENGINEERS
ROCHESTER PENNSYLVANIA

STATE OF OHIO
DEPARTMENT OF HIGHWAYS
STATE HIGHWAY NO. 1
C-43
STATE ROUTE NO. 91 INTERCHANGE
ROADWAY LIGHTING

Designed	Drawn	Traced	Checked	Reviewed Date	Revised
B.P.	B.P.	J.S.H.	R.E.F.		