


Seeding  
Erod. Width Sq. Yd.

LAKE COUNTY  
LAK-1-2.16

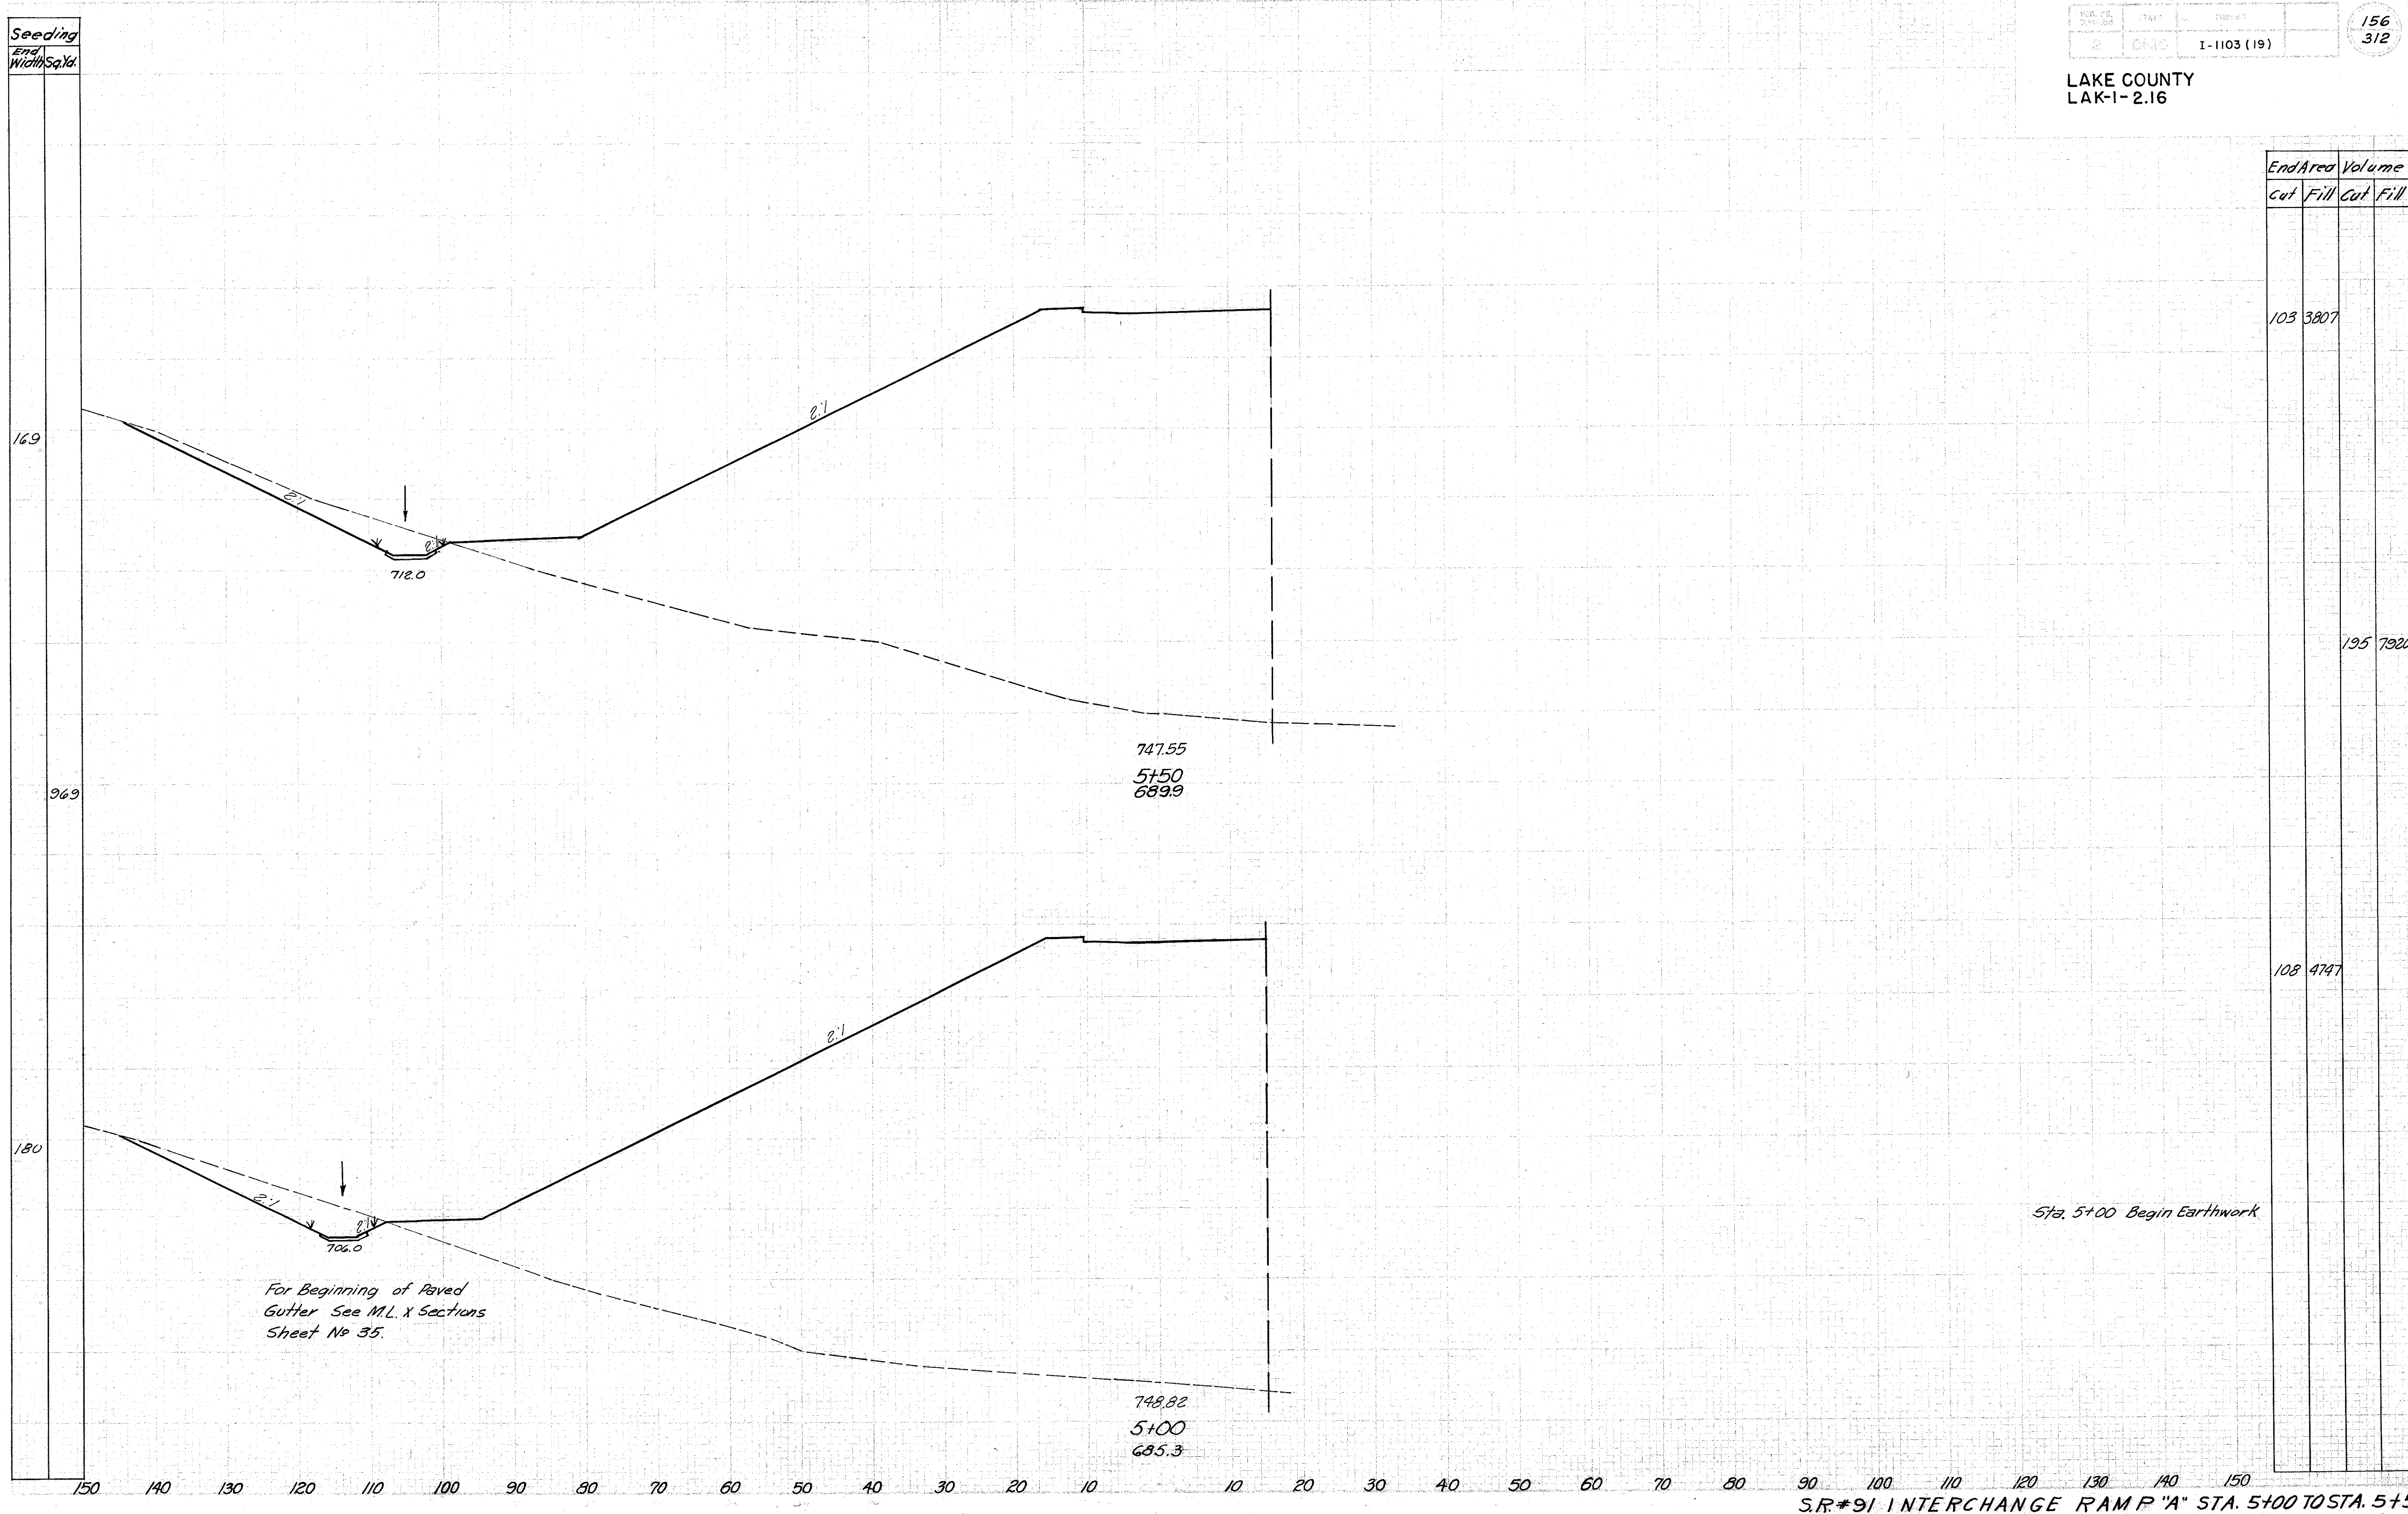

End Area	Volume	
	Cut	Fill
103	3807	
195	7920	
108	4747	

747.55  
5+50  
689.9

748.82  
5+00  
685.3

For Beginning of Paved  
Gutter See M.L. X Sections  
Sheet No 35.

Sta. 5+00 Begin Earthwork