


LAKE COUNTY
LAK-1-2.16

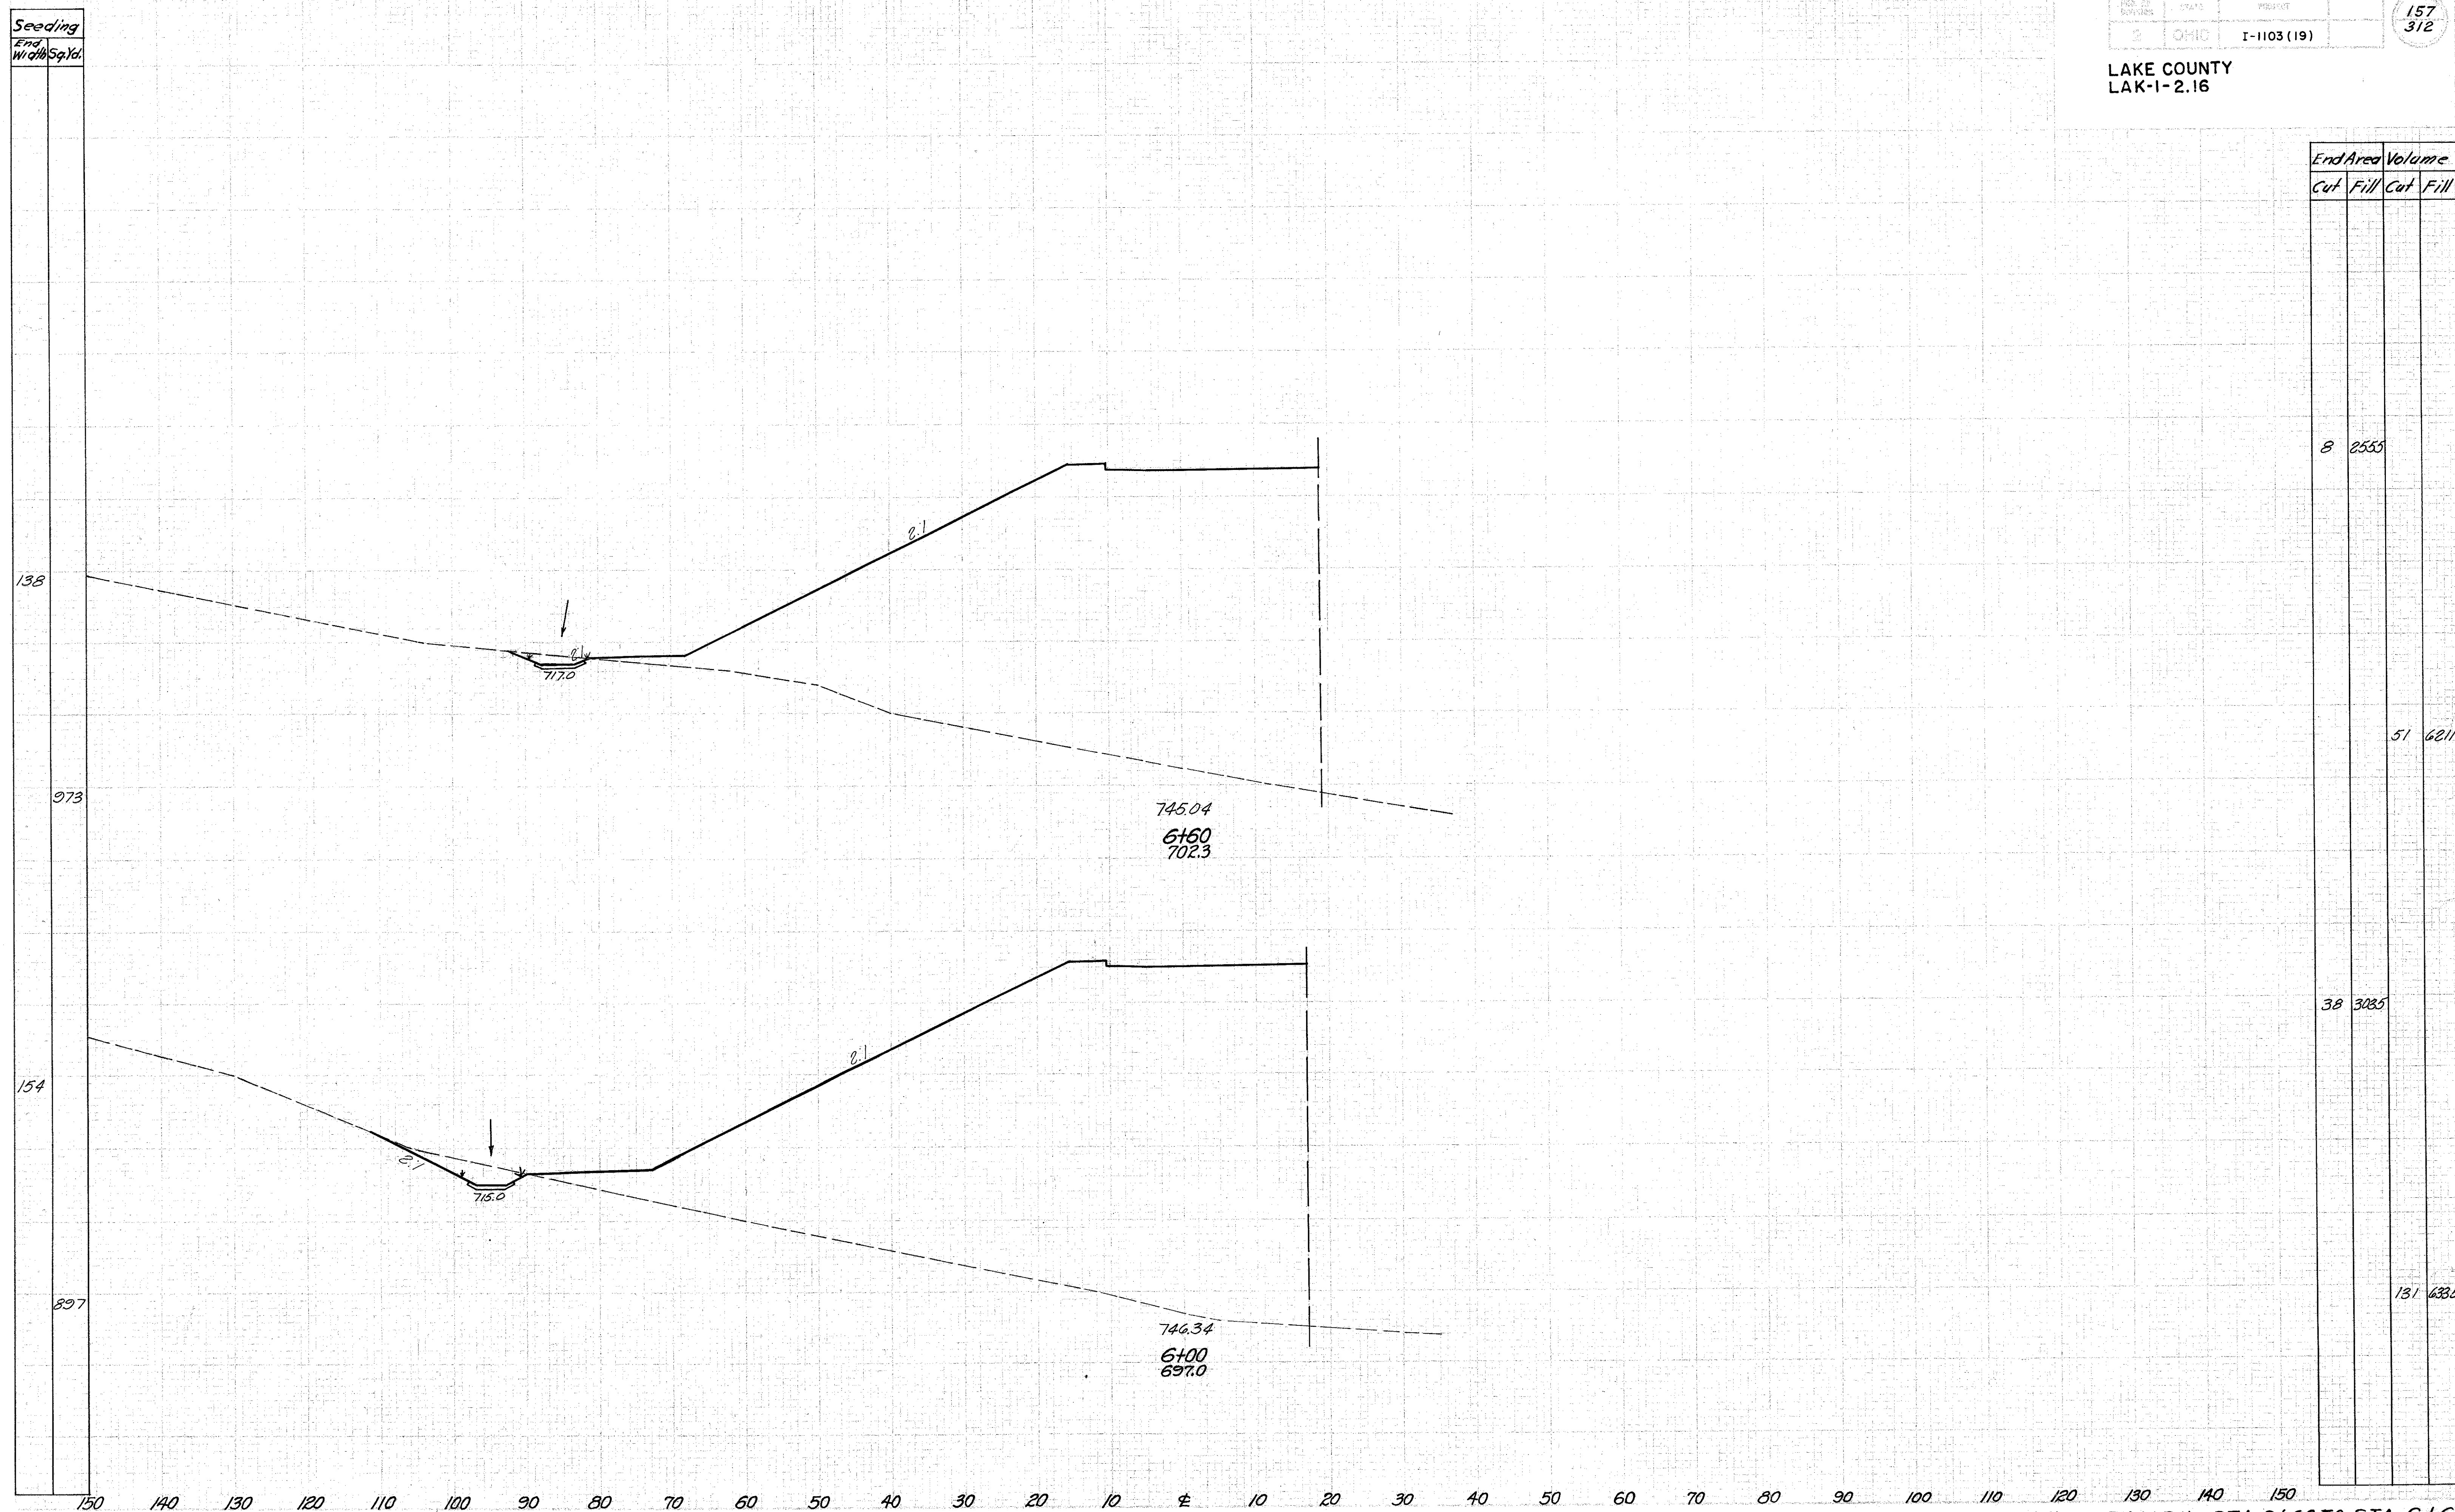

End Area		Volume	
Cut	Fill	Cut	Fill
8	2555		
		51	6211
3.8	3085		
		131	633.5