


LAKE COUNTY
LAK-1-2.16

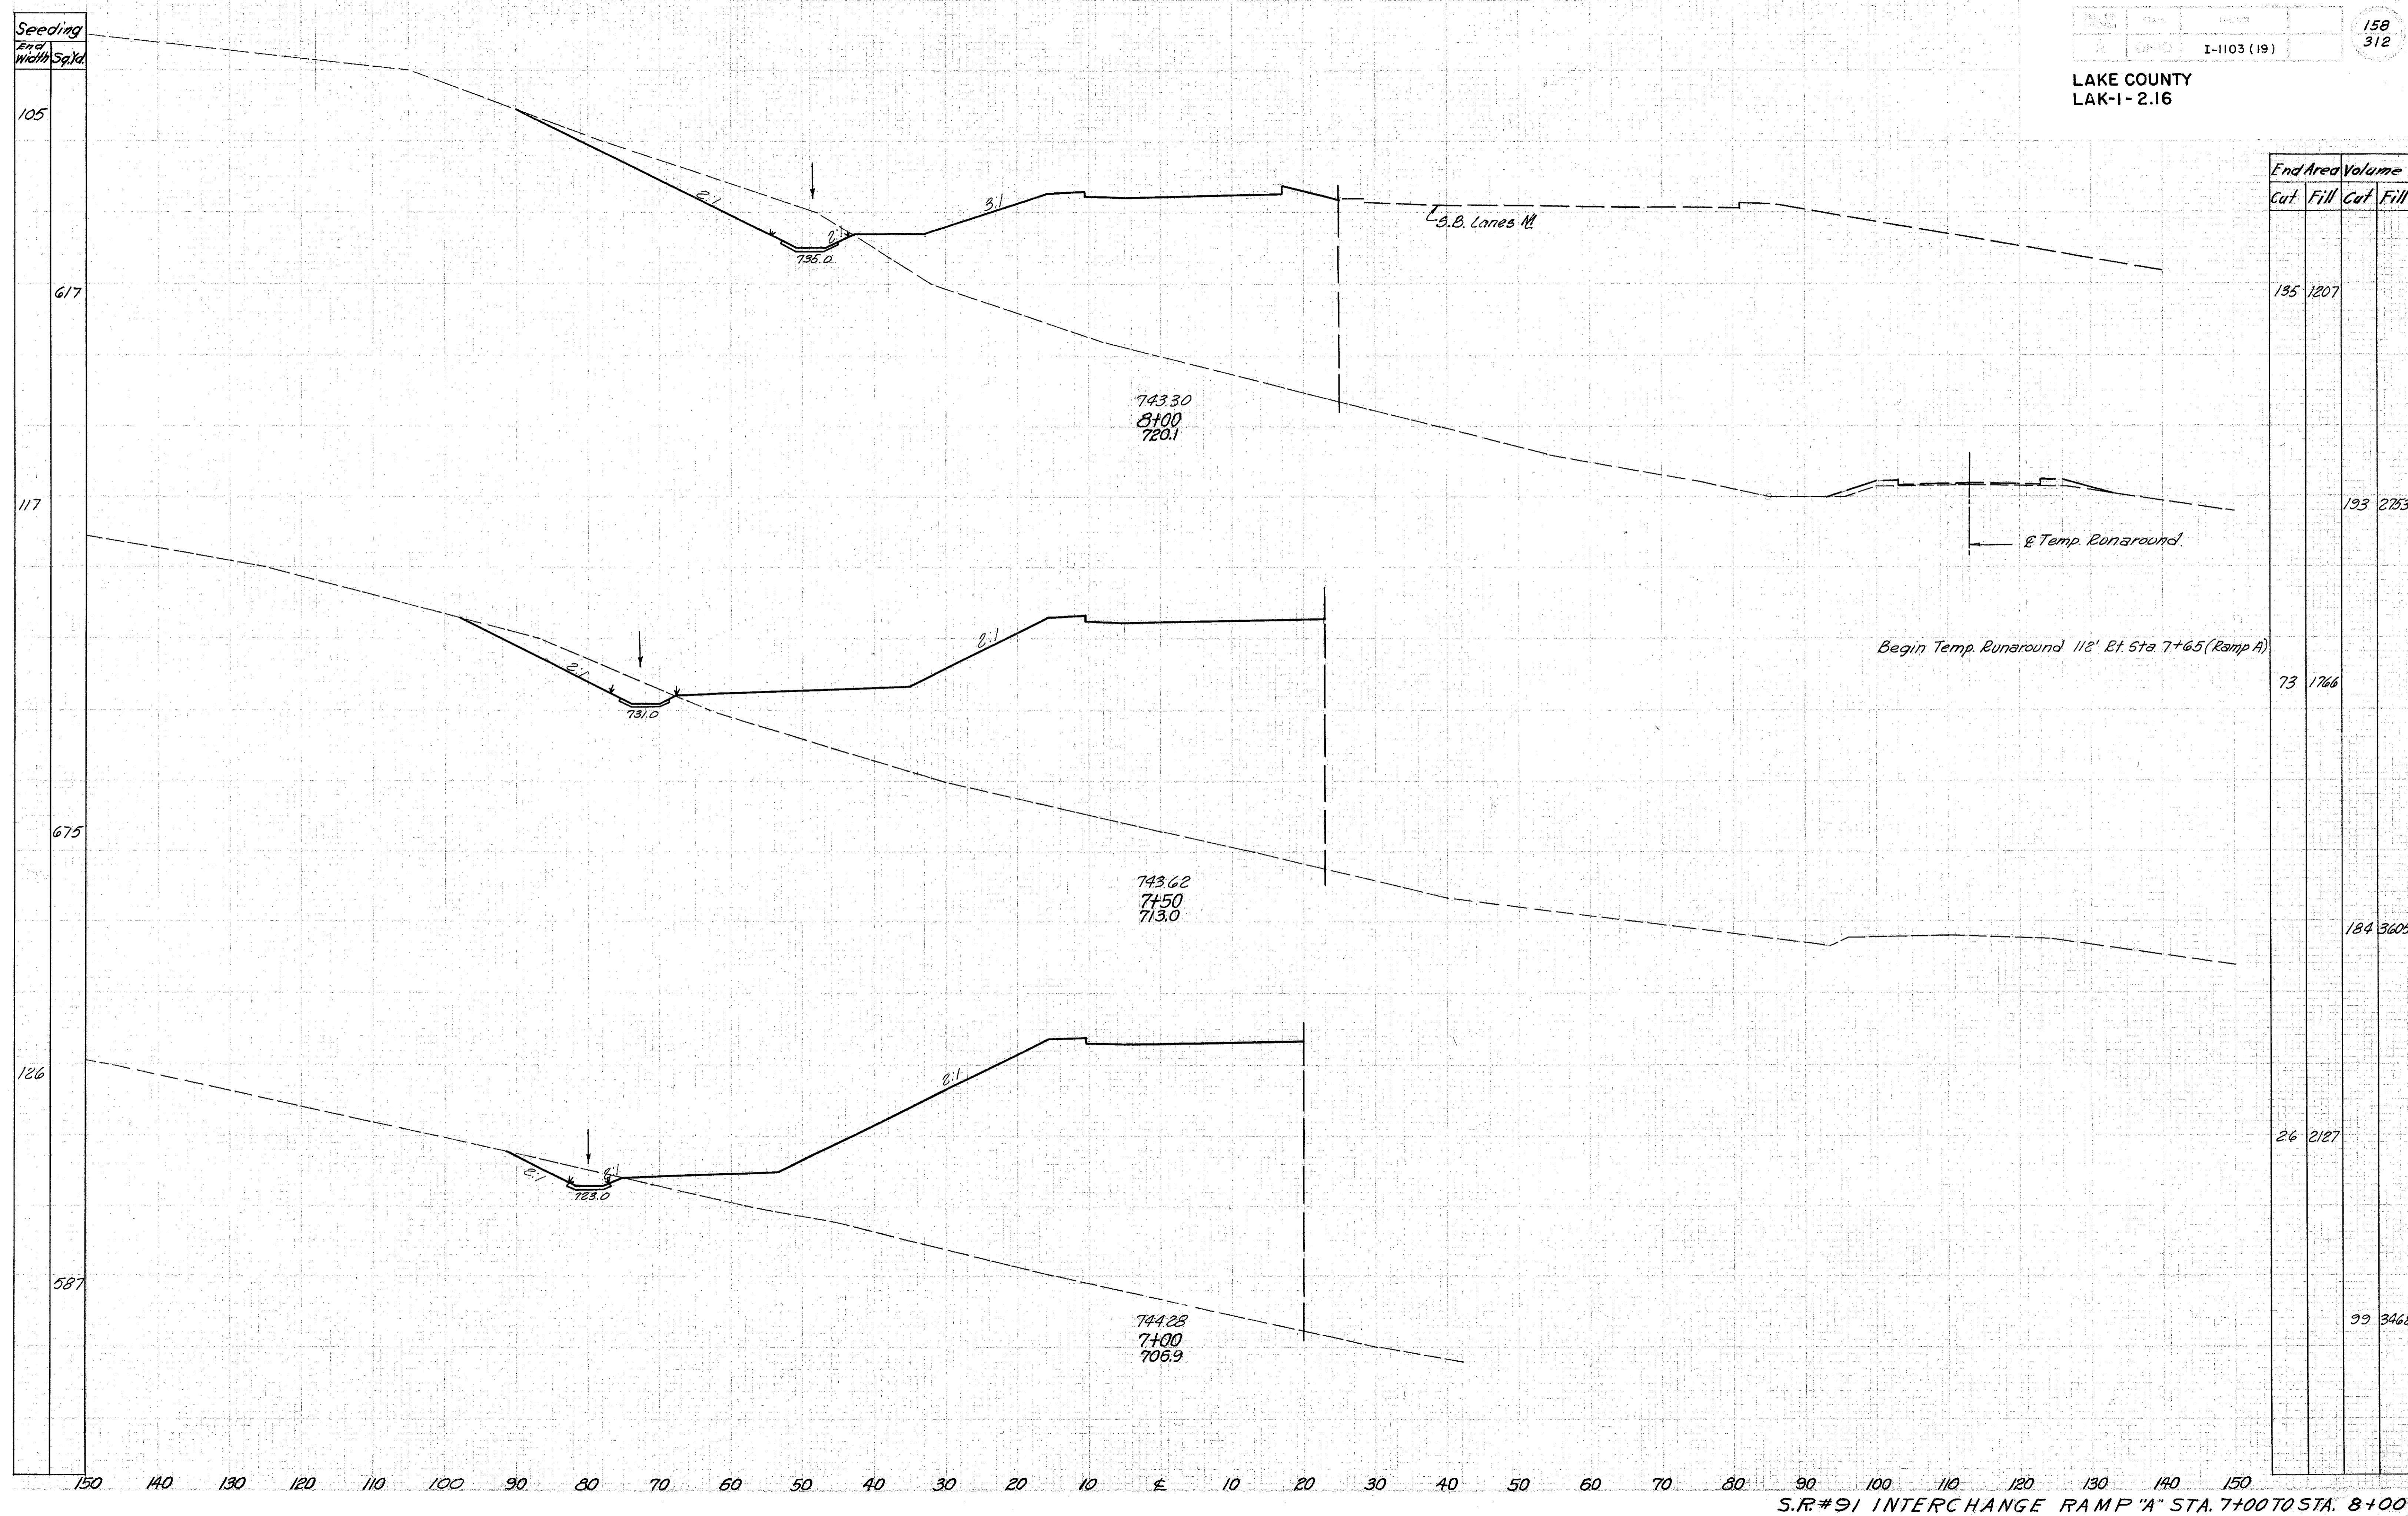

End Area		Volume	
Cut	Fill	Cut	Fill
135	1207		
		193	2753
73	1766		
		184	3605
26	2127		
		99	3468