


Seeding  
End  
Width Sq. Yd.

LAKE COUNTY  
LAK-1-2.16

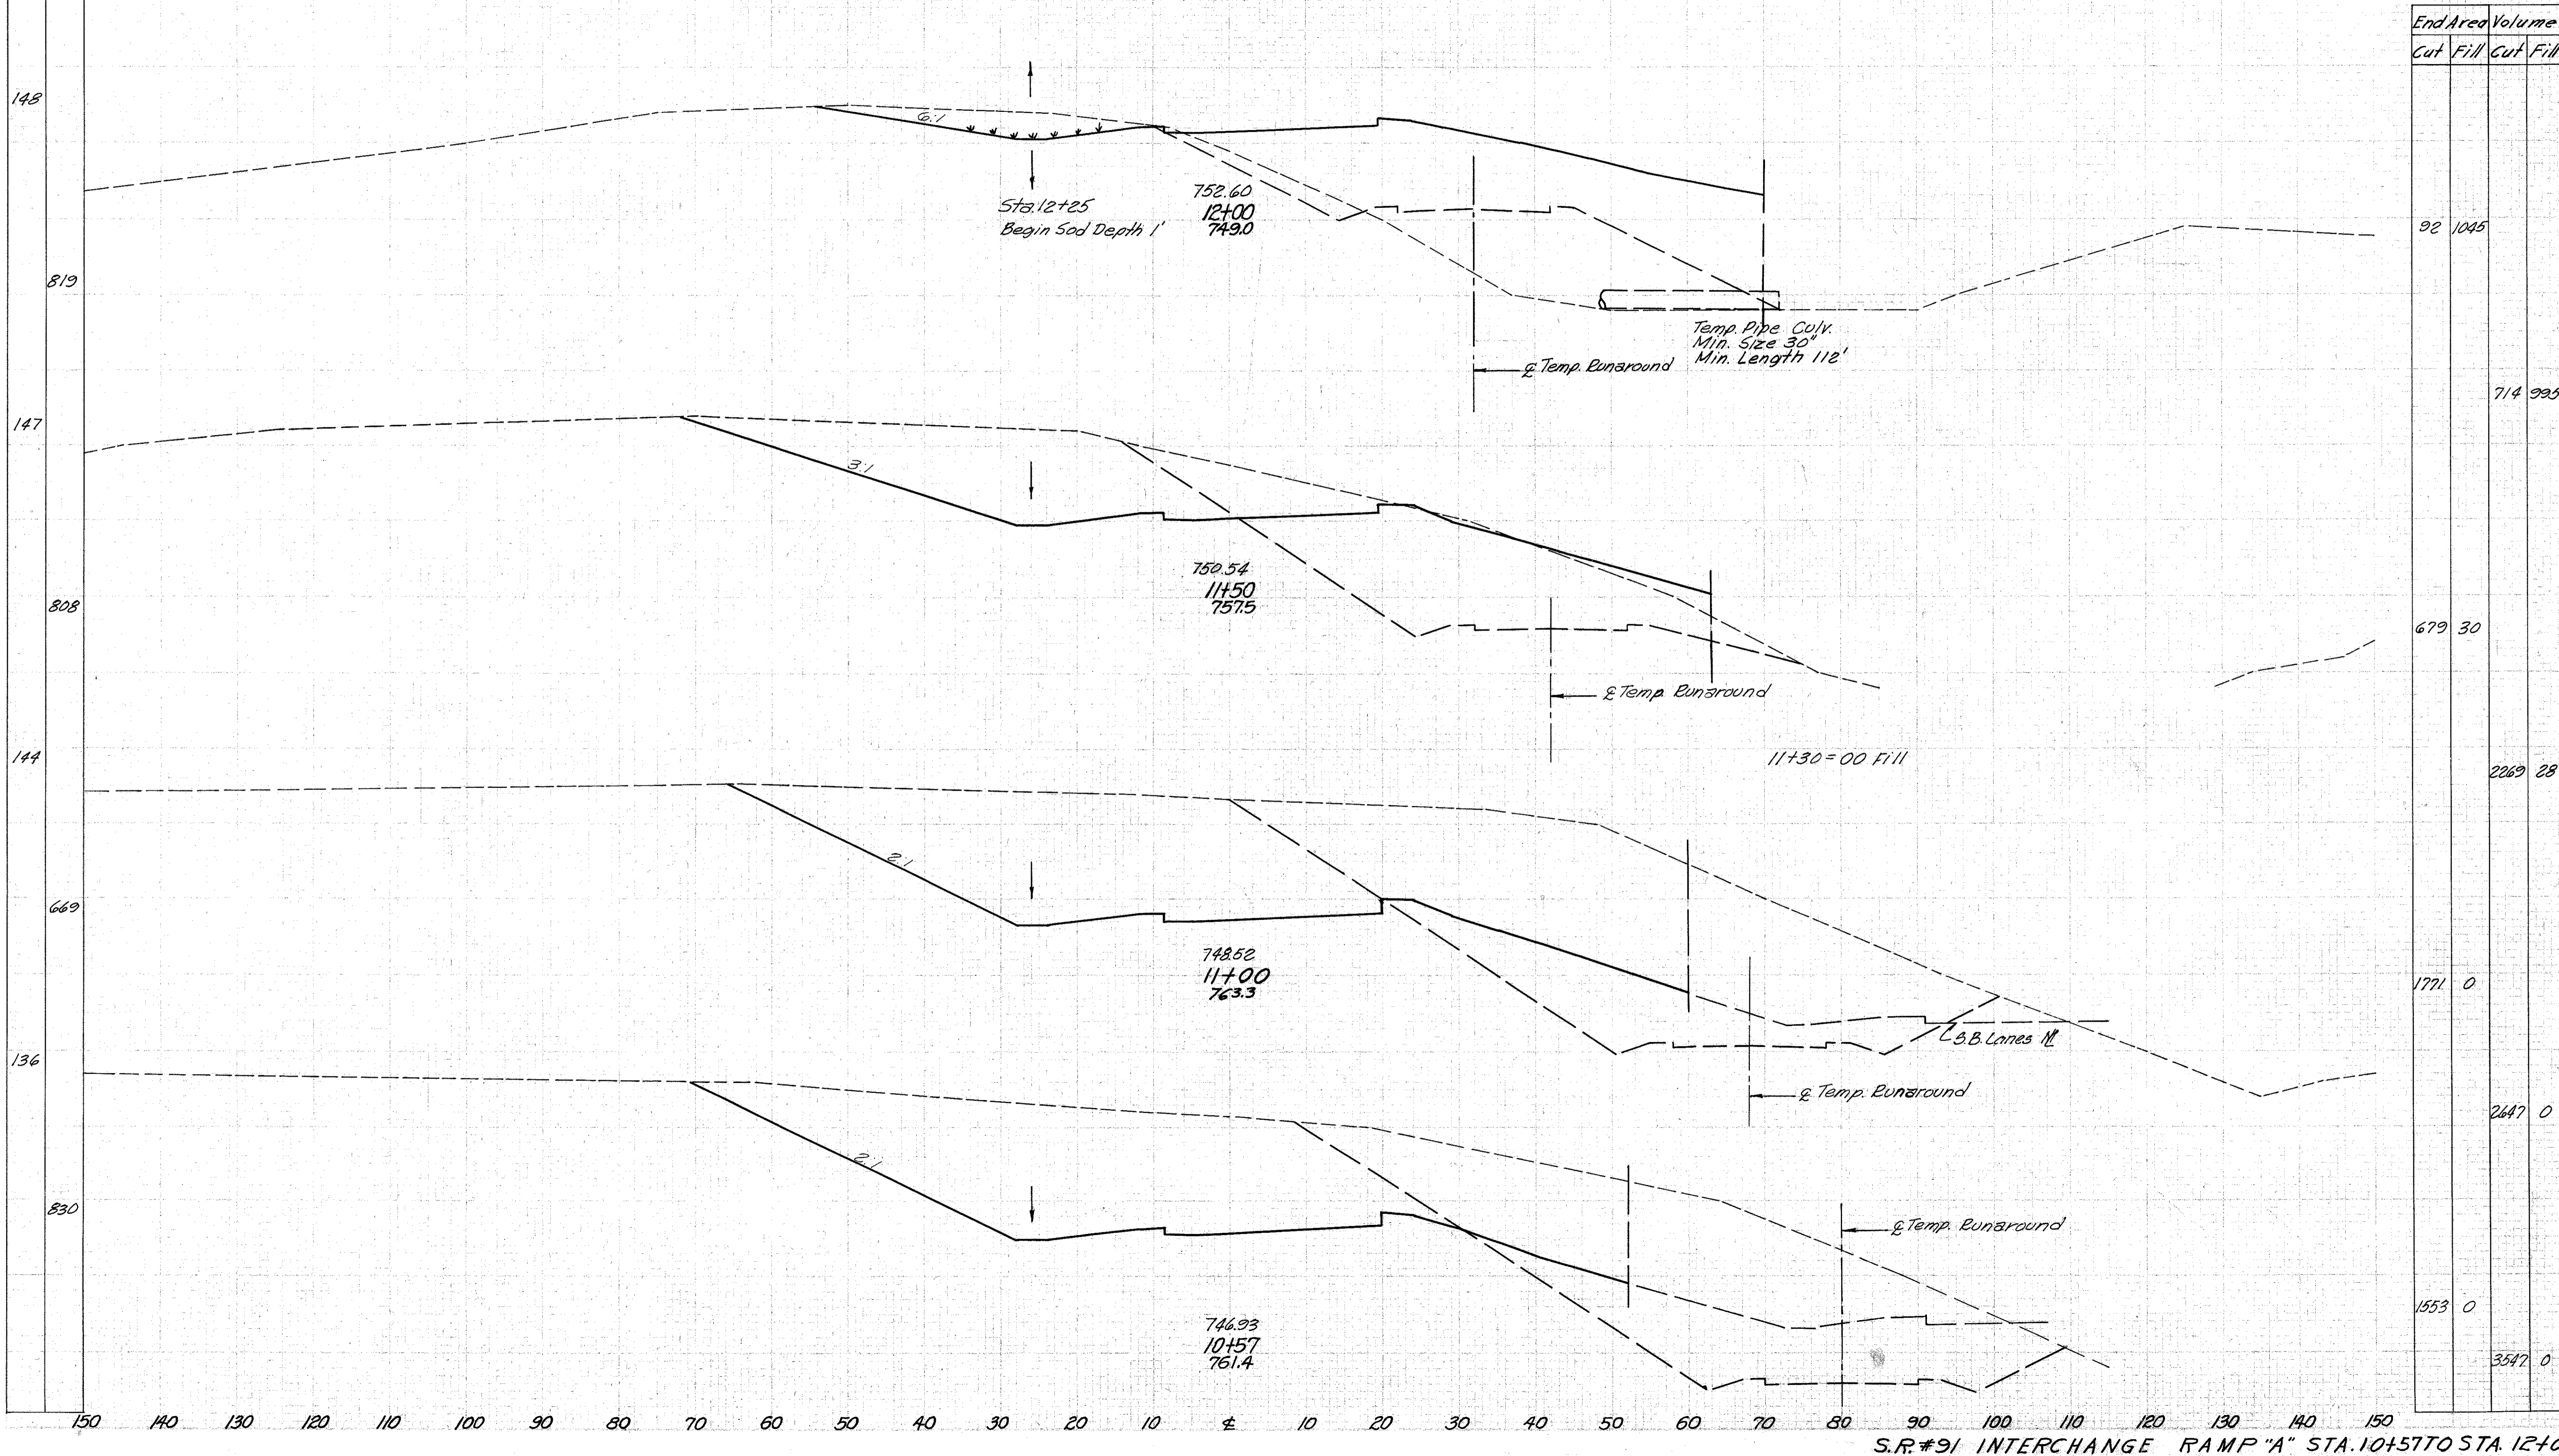

End Area		Volume	
Cut	Fill	Cut	Fill
92	1045		
		714	995
679	30		
		2269	28
1771	0		
		2647	0
1553	0		
		3547	0

S.R.#91 INTERCHANGE RAMP "A" STA. 10+57 TO STA. 12+00