


Seeding
End
Width Sq. ft.

LAKE COUNTY
LAK-1-2.16

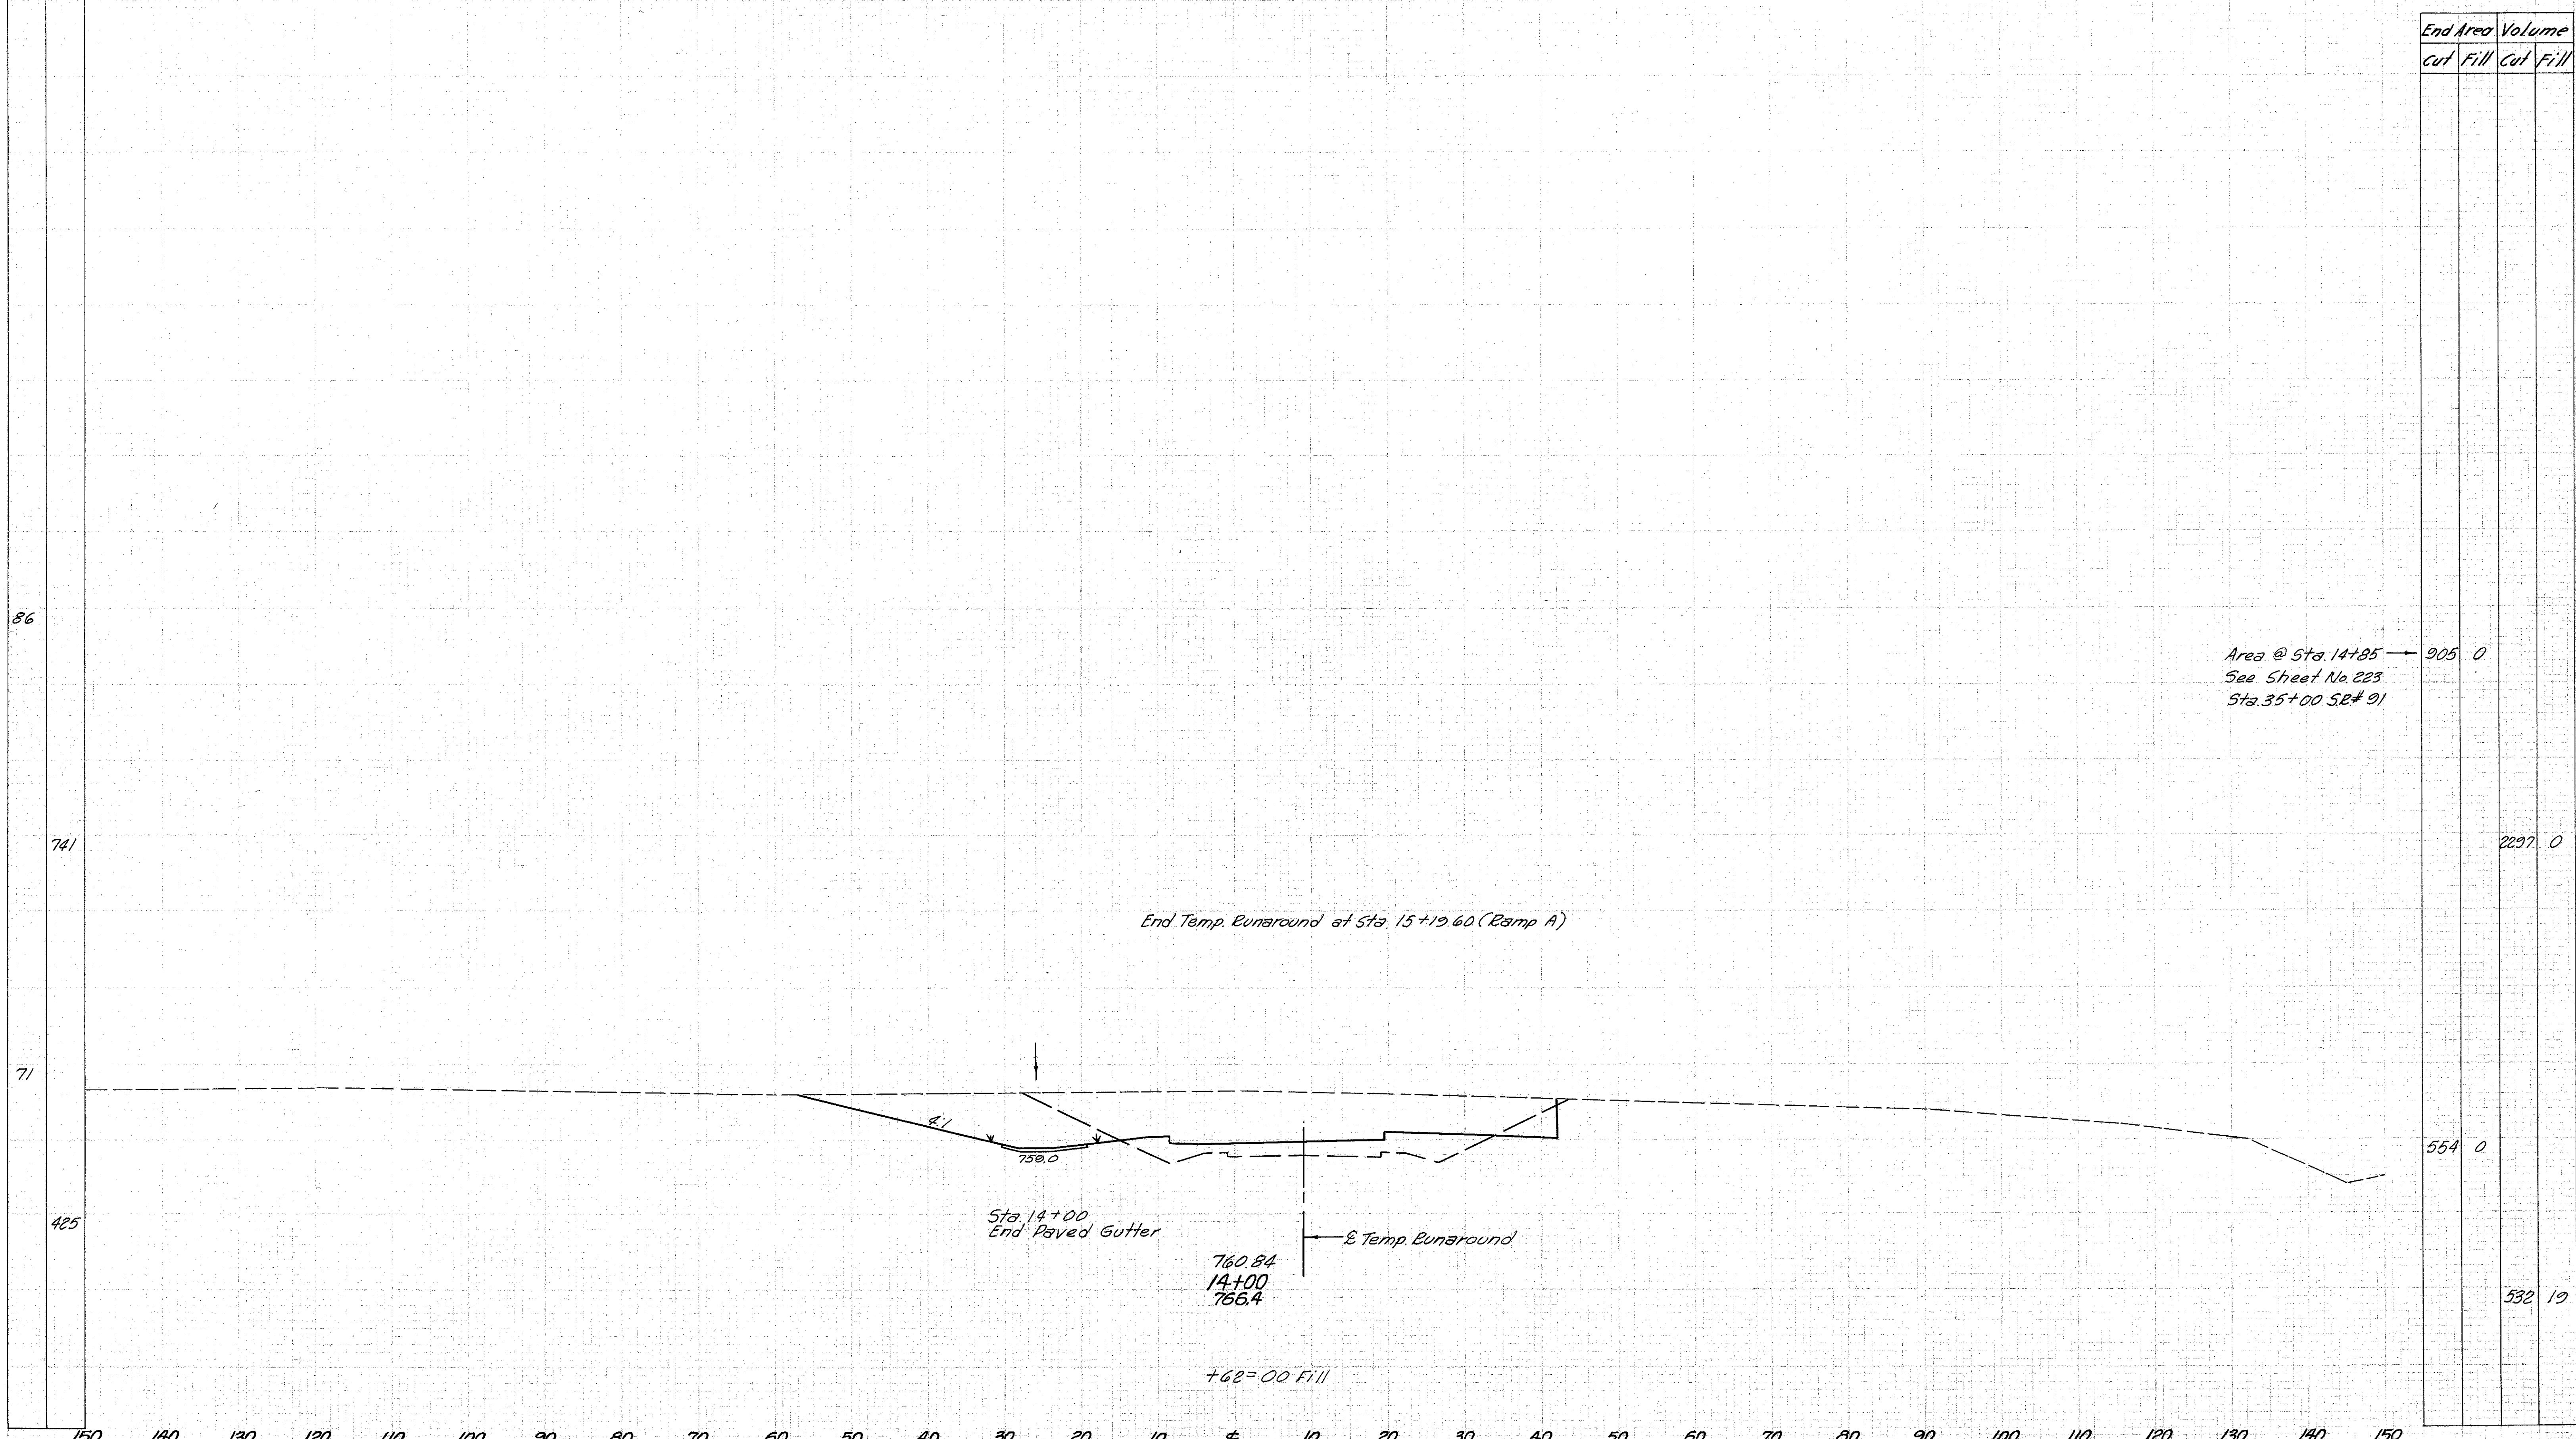

Area @ Sta. 14+85 → 905 0
See Sheet No. 223
Sta. 35+00 SB# 01

End Area		Volume	
cut	Fill	cut	Fill
		2297	0
		554	0
			532 19