


LAKE COUNTY
LAK-1-2.16

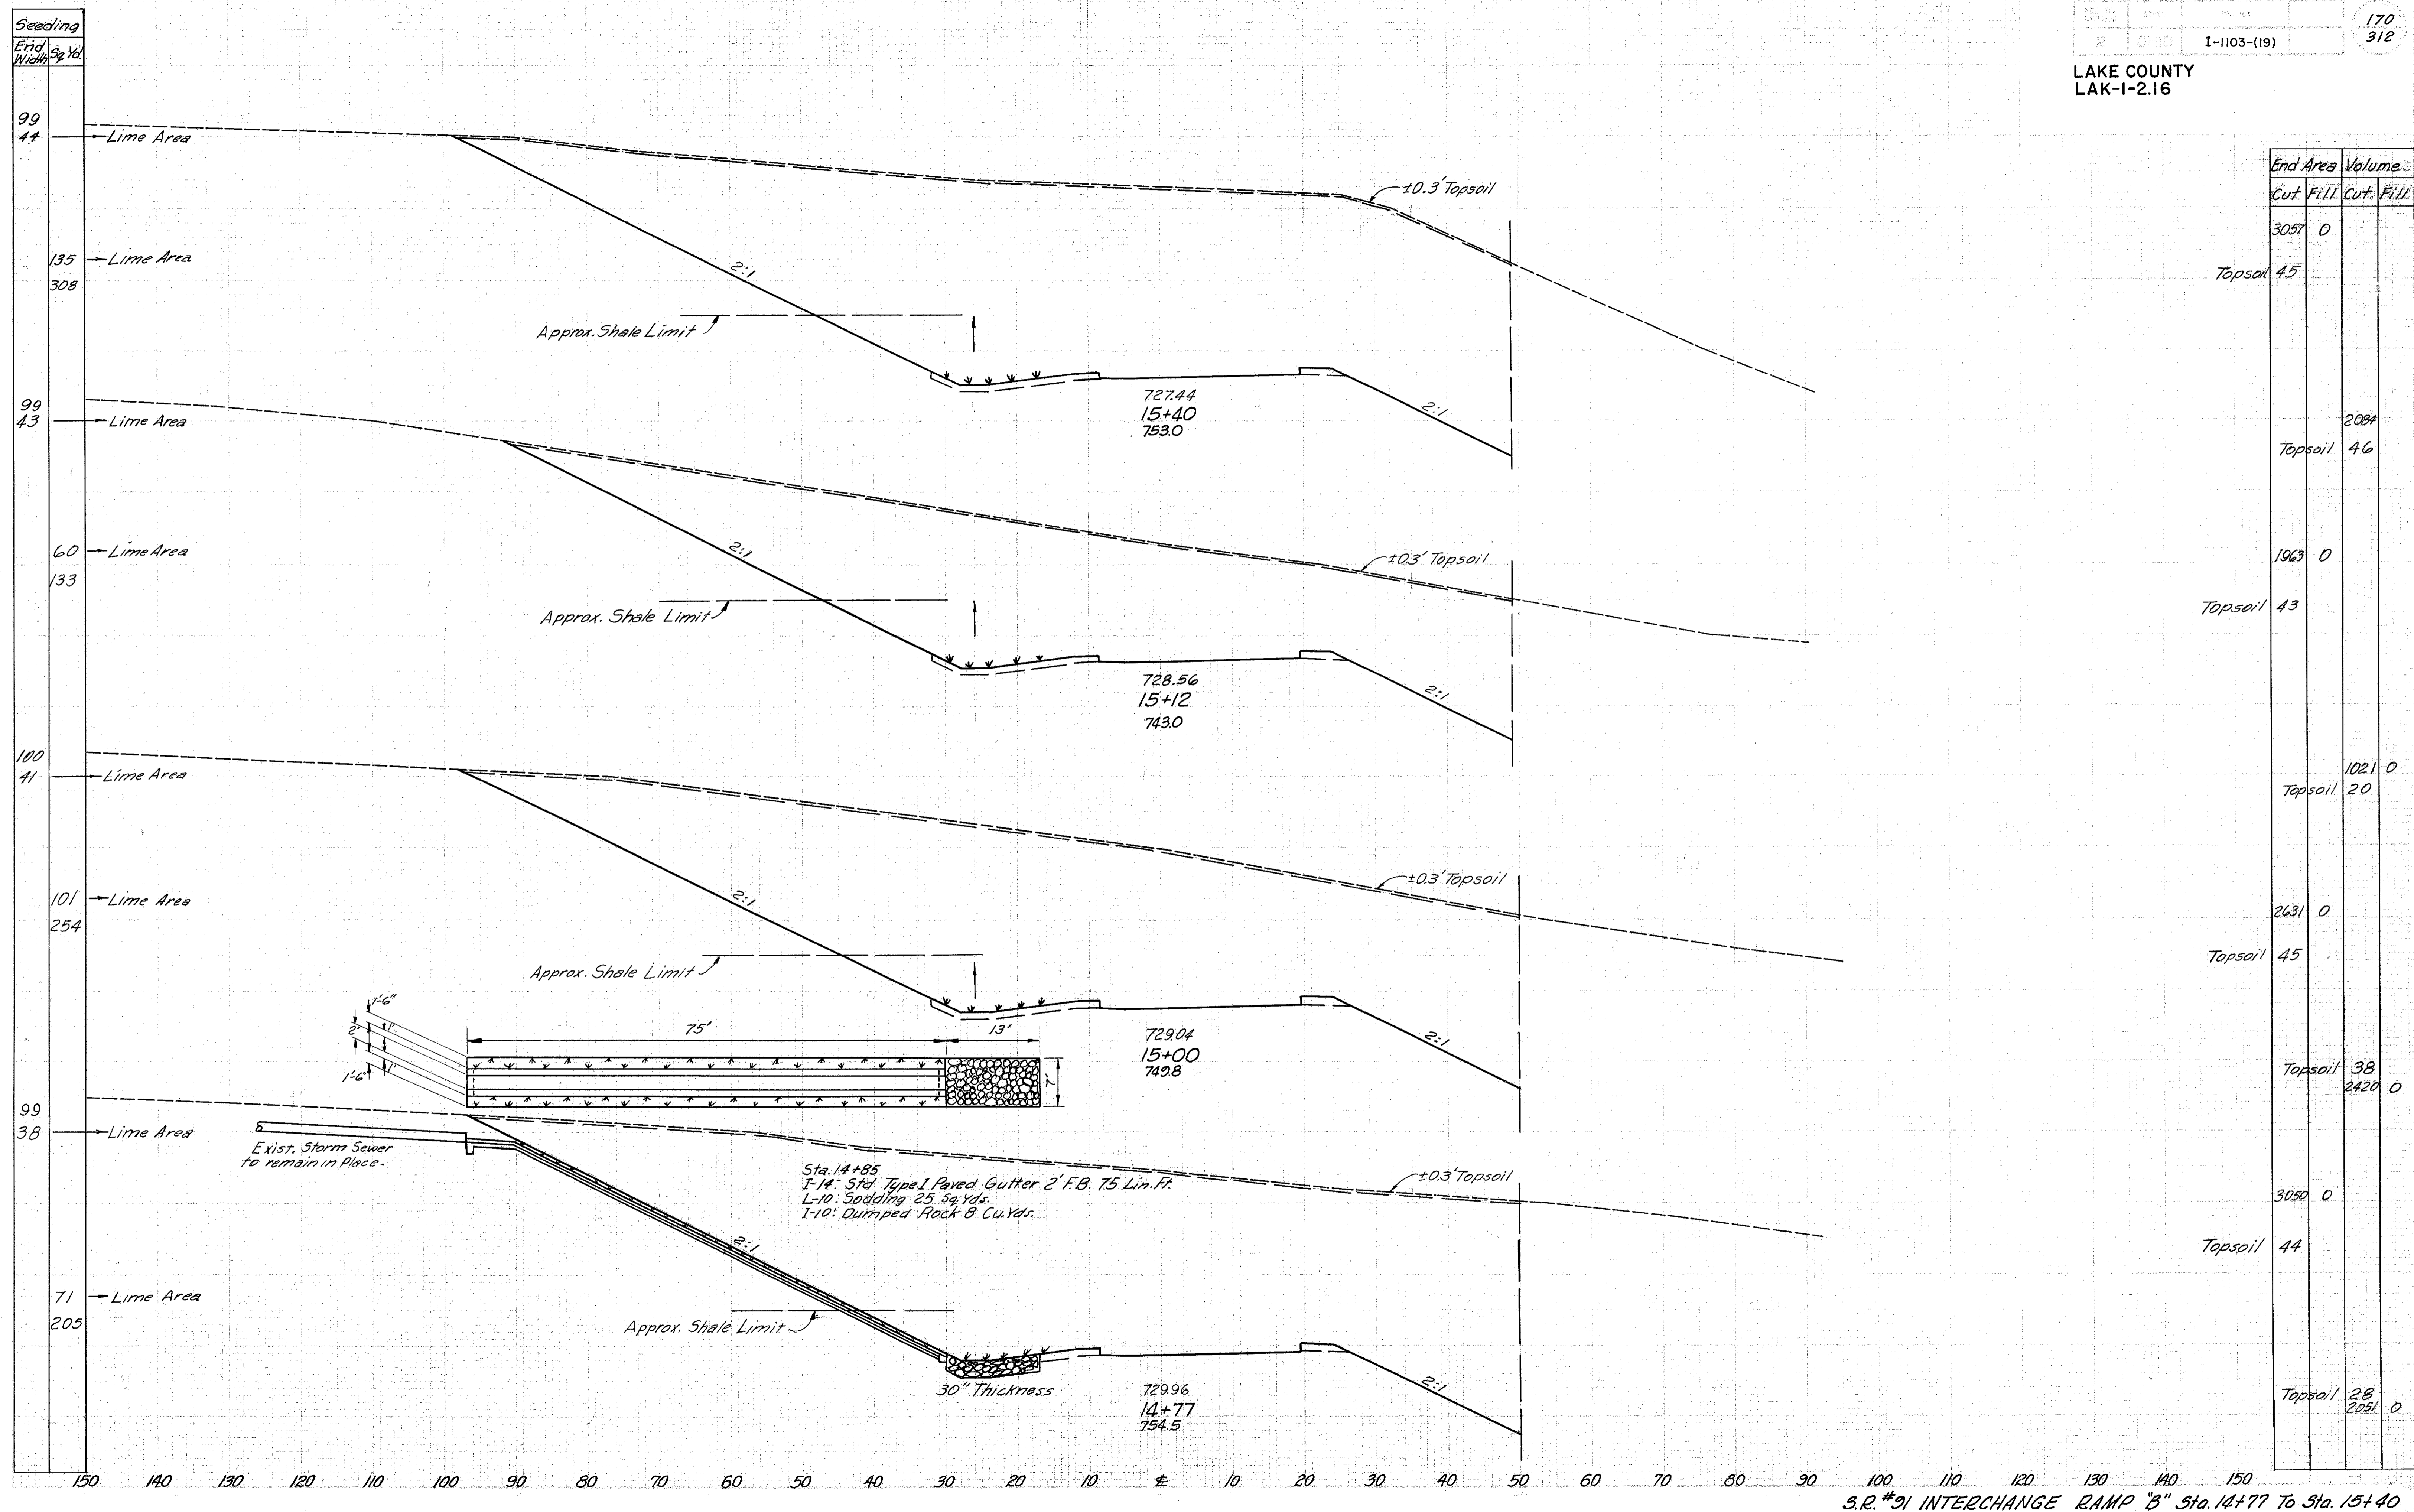

S.R. #91 INTERCHANGE RAMP "B" Sta. 14+77 To Sta. 15+40