


LAKE COUNTY  
LAK-1-2.16

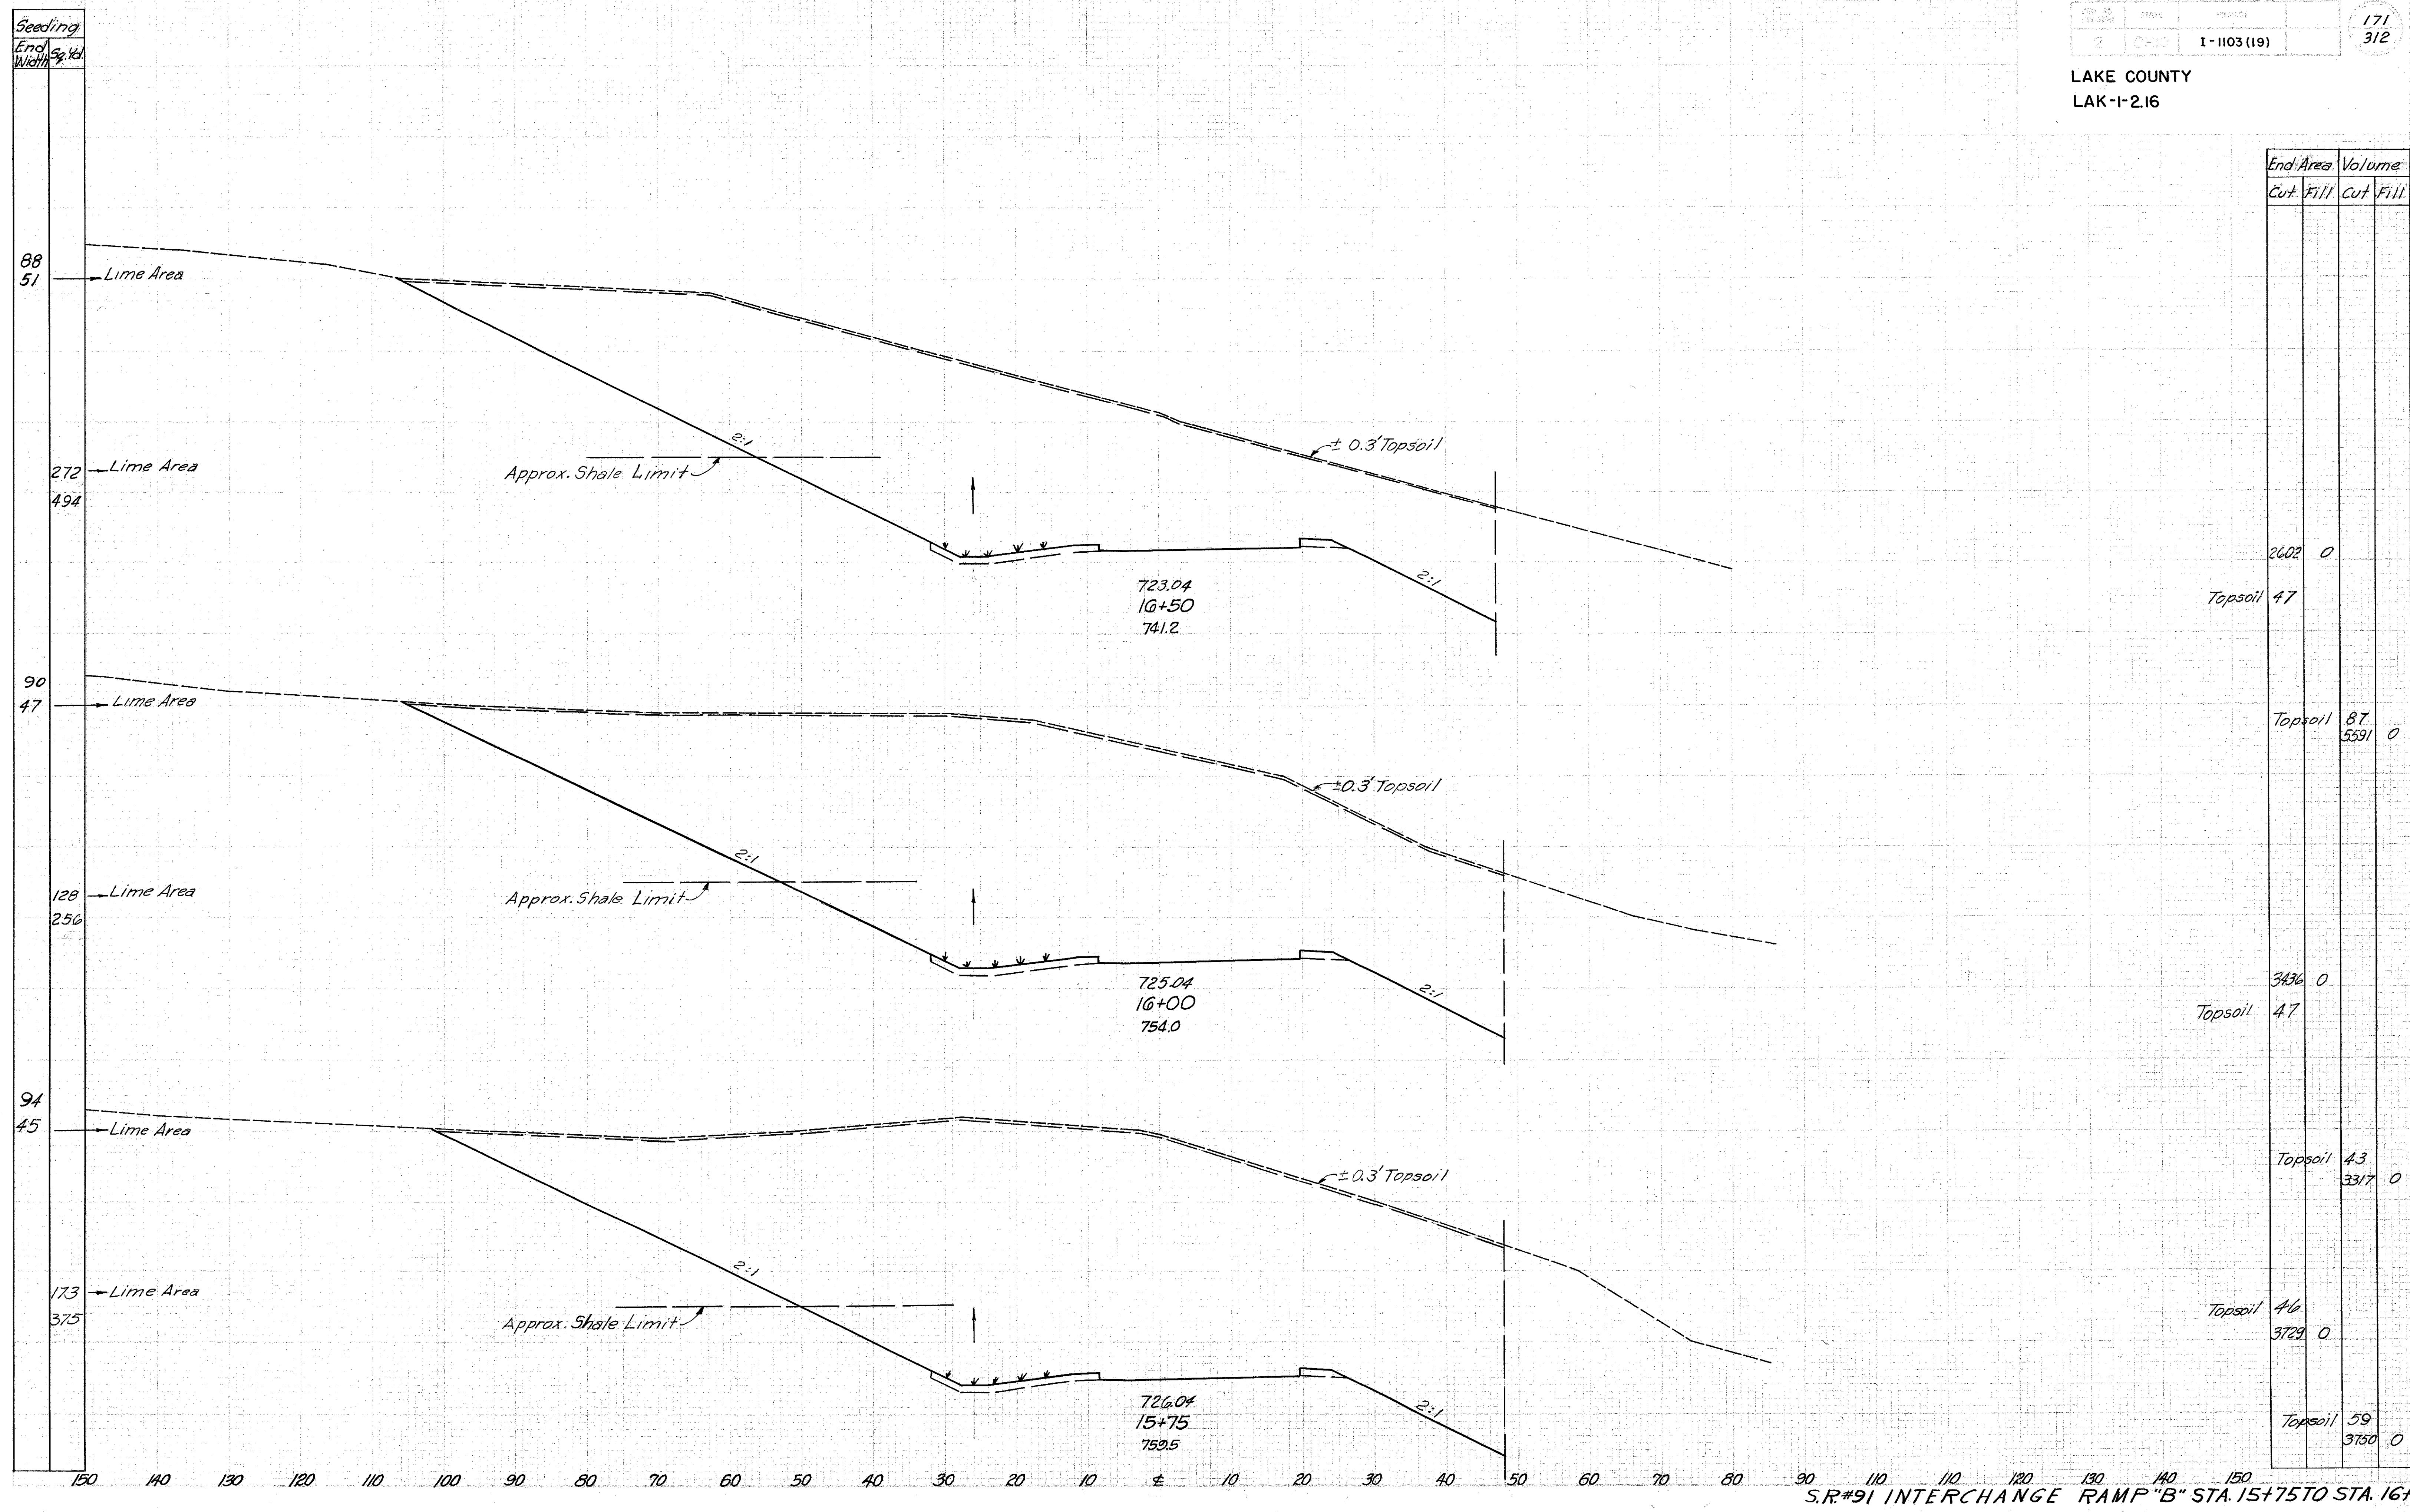

End Area	Volume	
	Cut	Fill
2602	0	
Topsail 47		
Topsail 87	5591	0
3436	0	
Topsail 47		
Topsail 43	3317	0
416	3729	0
Topsail 59	3750	0