


Seeding
End Sta. 6+00
Width

FED. RD. DIVISION	STATE	PROJECT
2	OHIO	I-1103(19)

174-S
312

LAKE COUNTY
LAK-1-2.16

End Area		Volume	
Cut	Fill	Cut	Fill

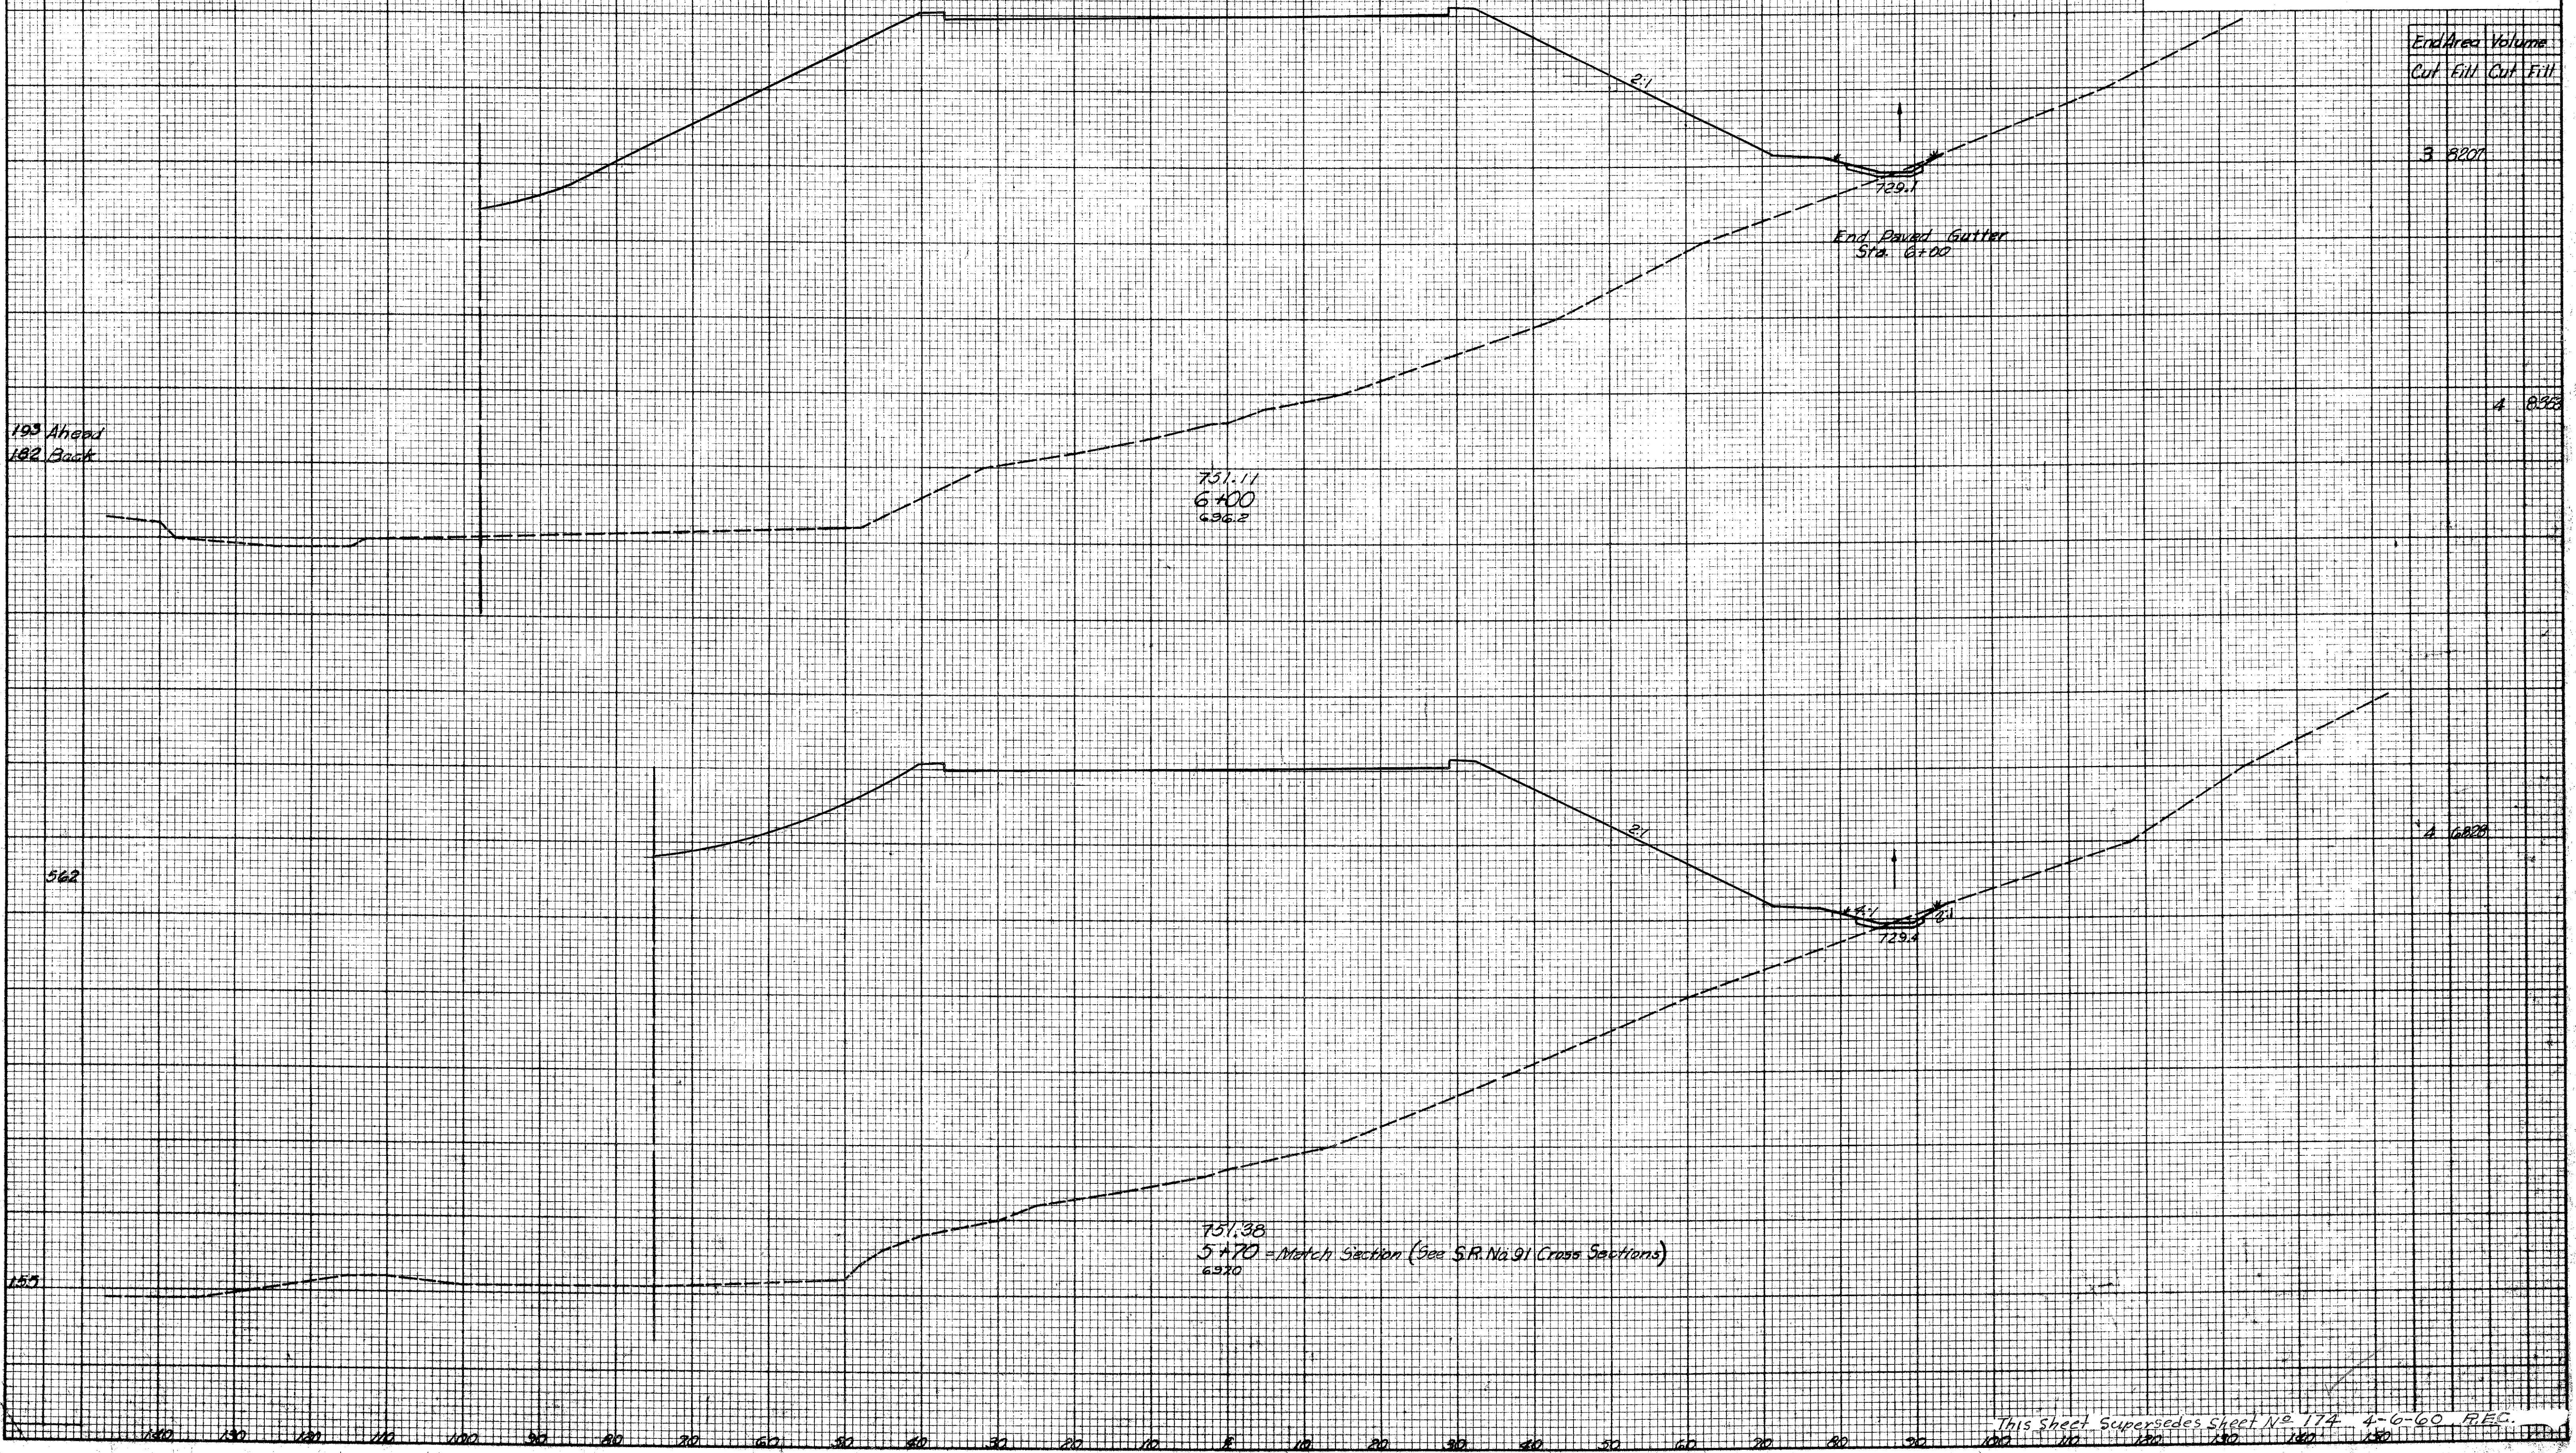

3 8200

4 6820

751.11
6+00
636.8

751.38
5+70 = Match Section (See S.R. No. 91 Cross Sections)
6270

This Sheet Supersedes Sheet No. 174 4-6-60 P.E.C.

S.R. 91 INTERCHANGE RAMP 'CD' STA. 5+70 TO STA. 6+00