


Seeding
End Width
Sq. Ft.

LAKE COUNTY
LAK-I-2.16

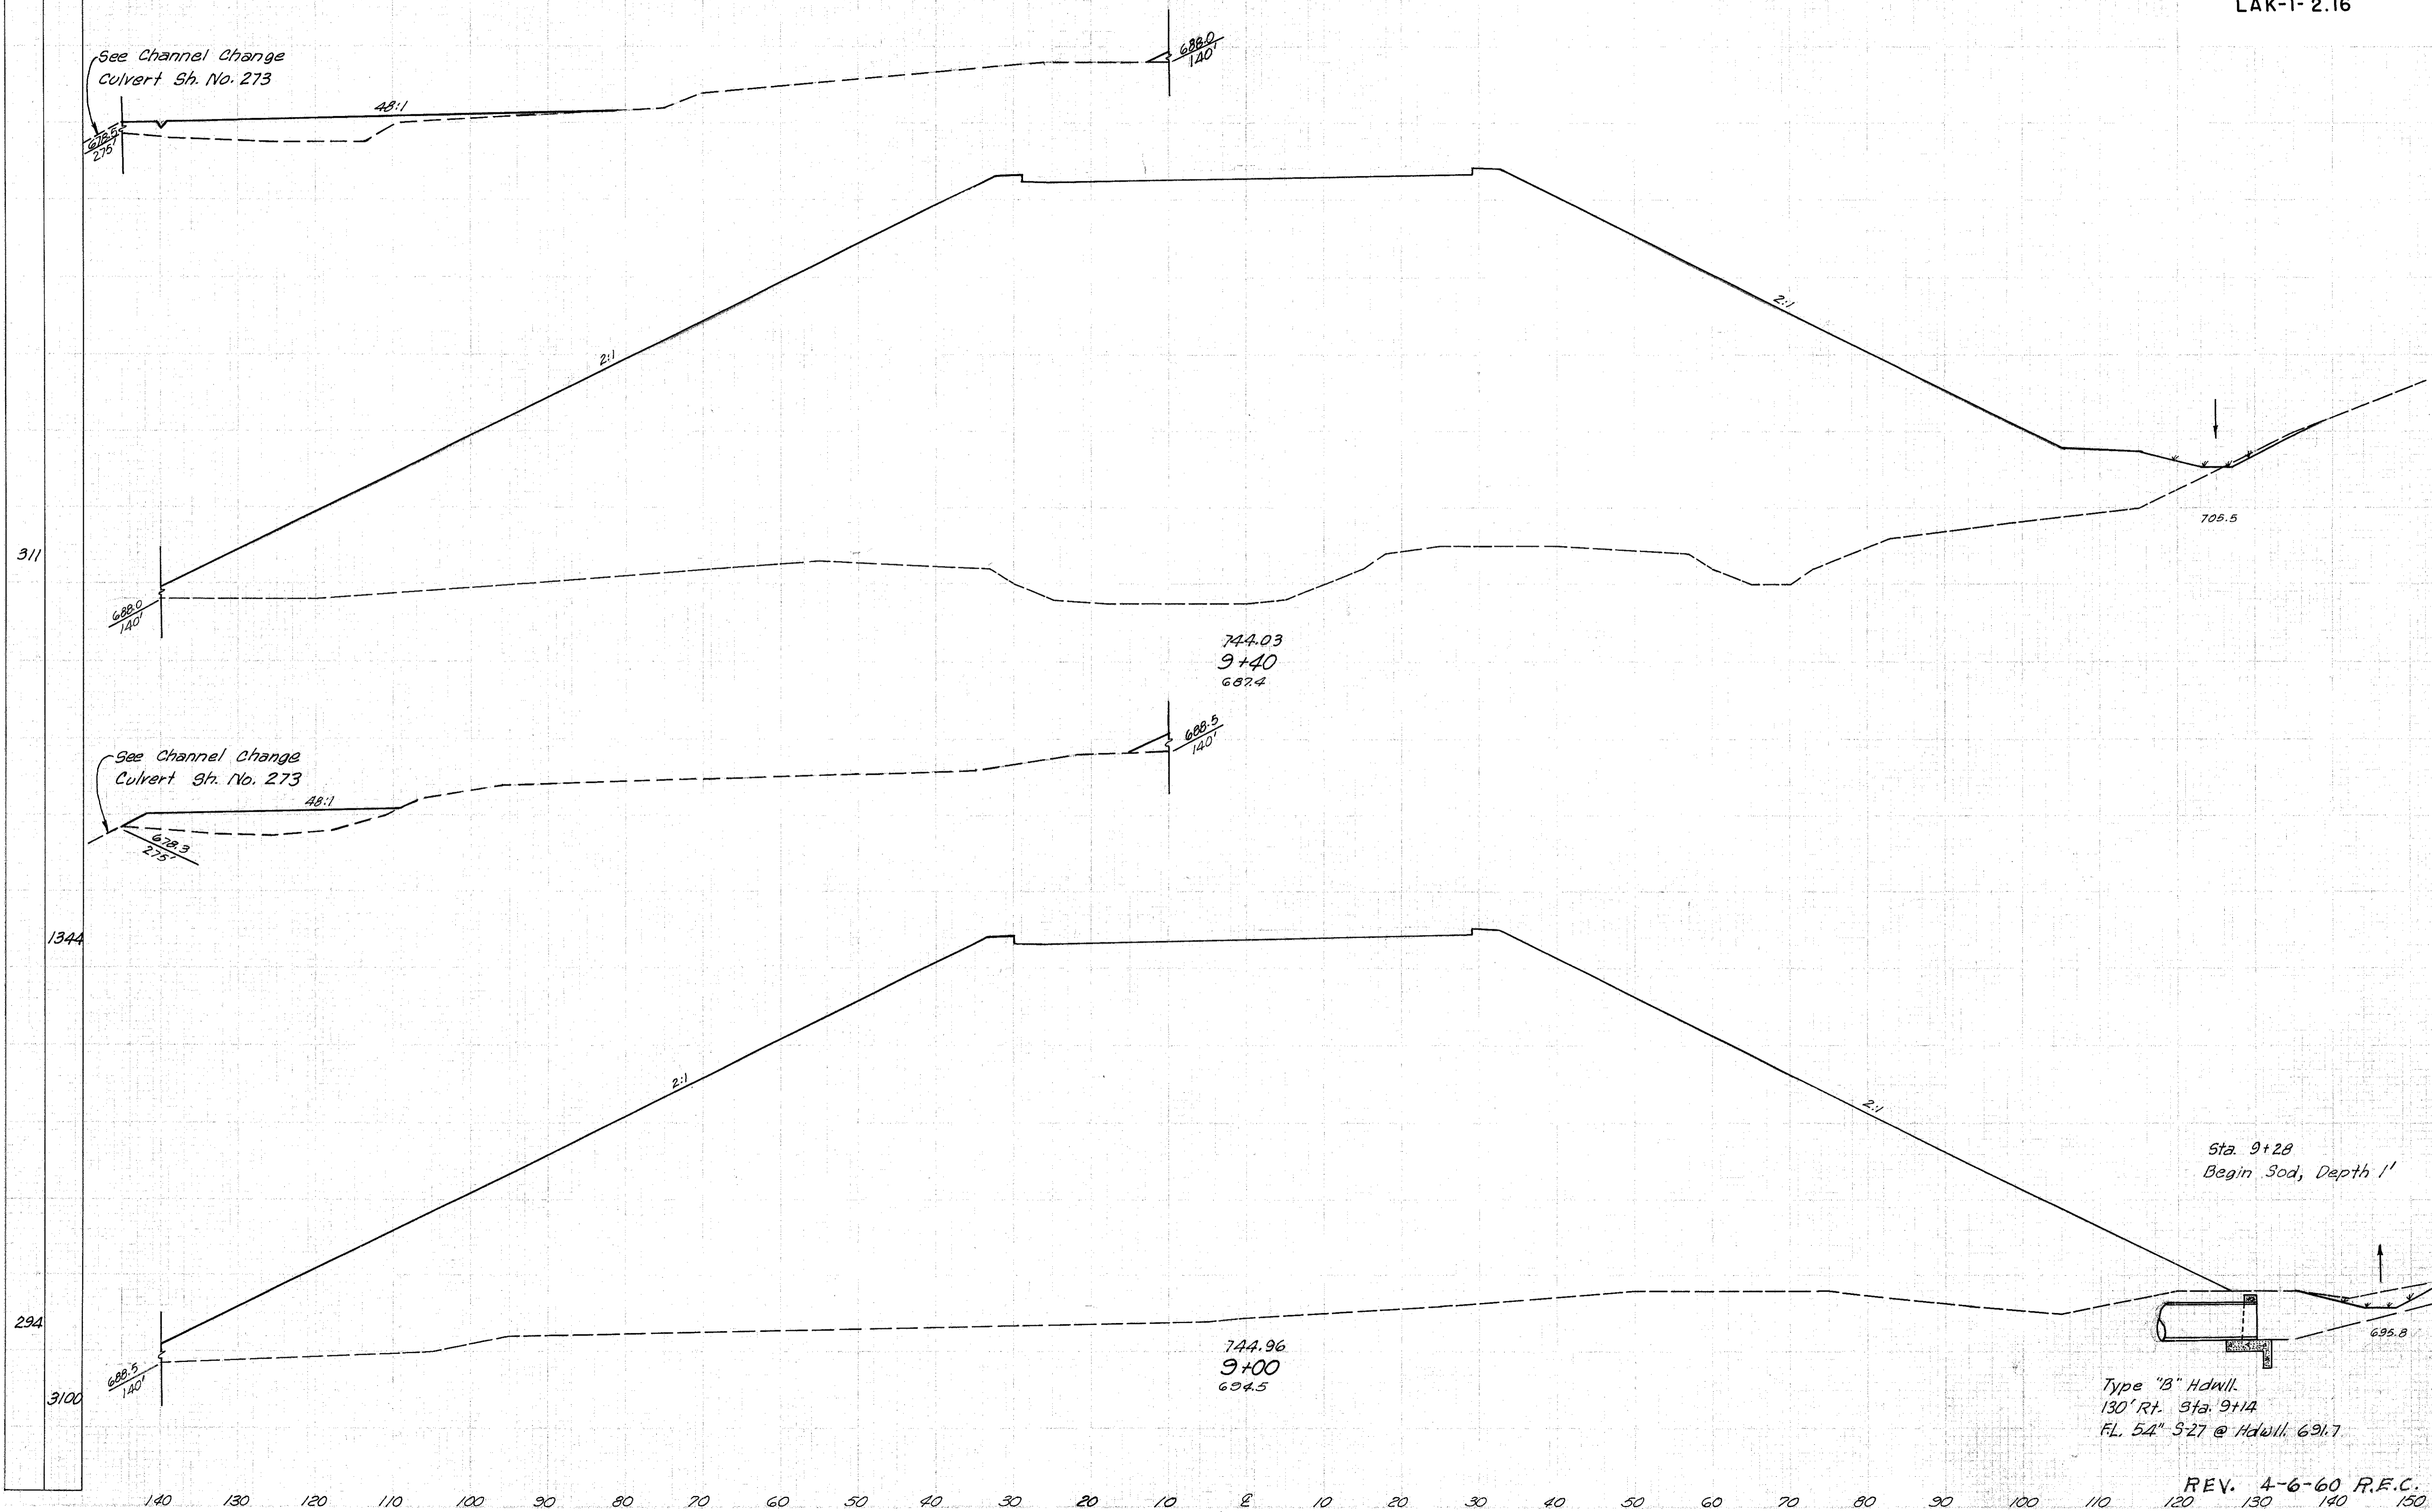

End Area	Volume	
	Cut	Fill
6	8656	
22	12653	
24	8426	
29106	20425023	