


Seeding

End Width

Sp. Yds

LAKE COUNTY
LAK-1-2.16

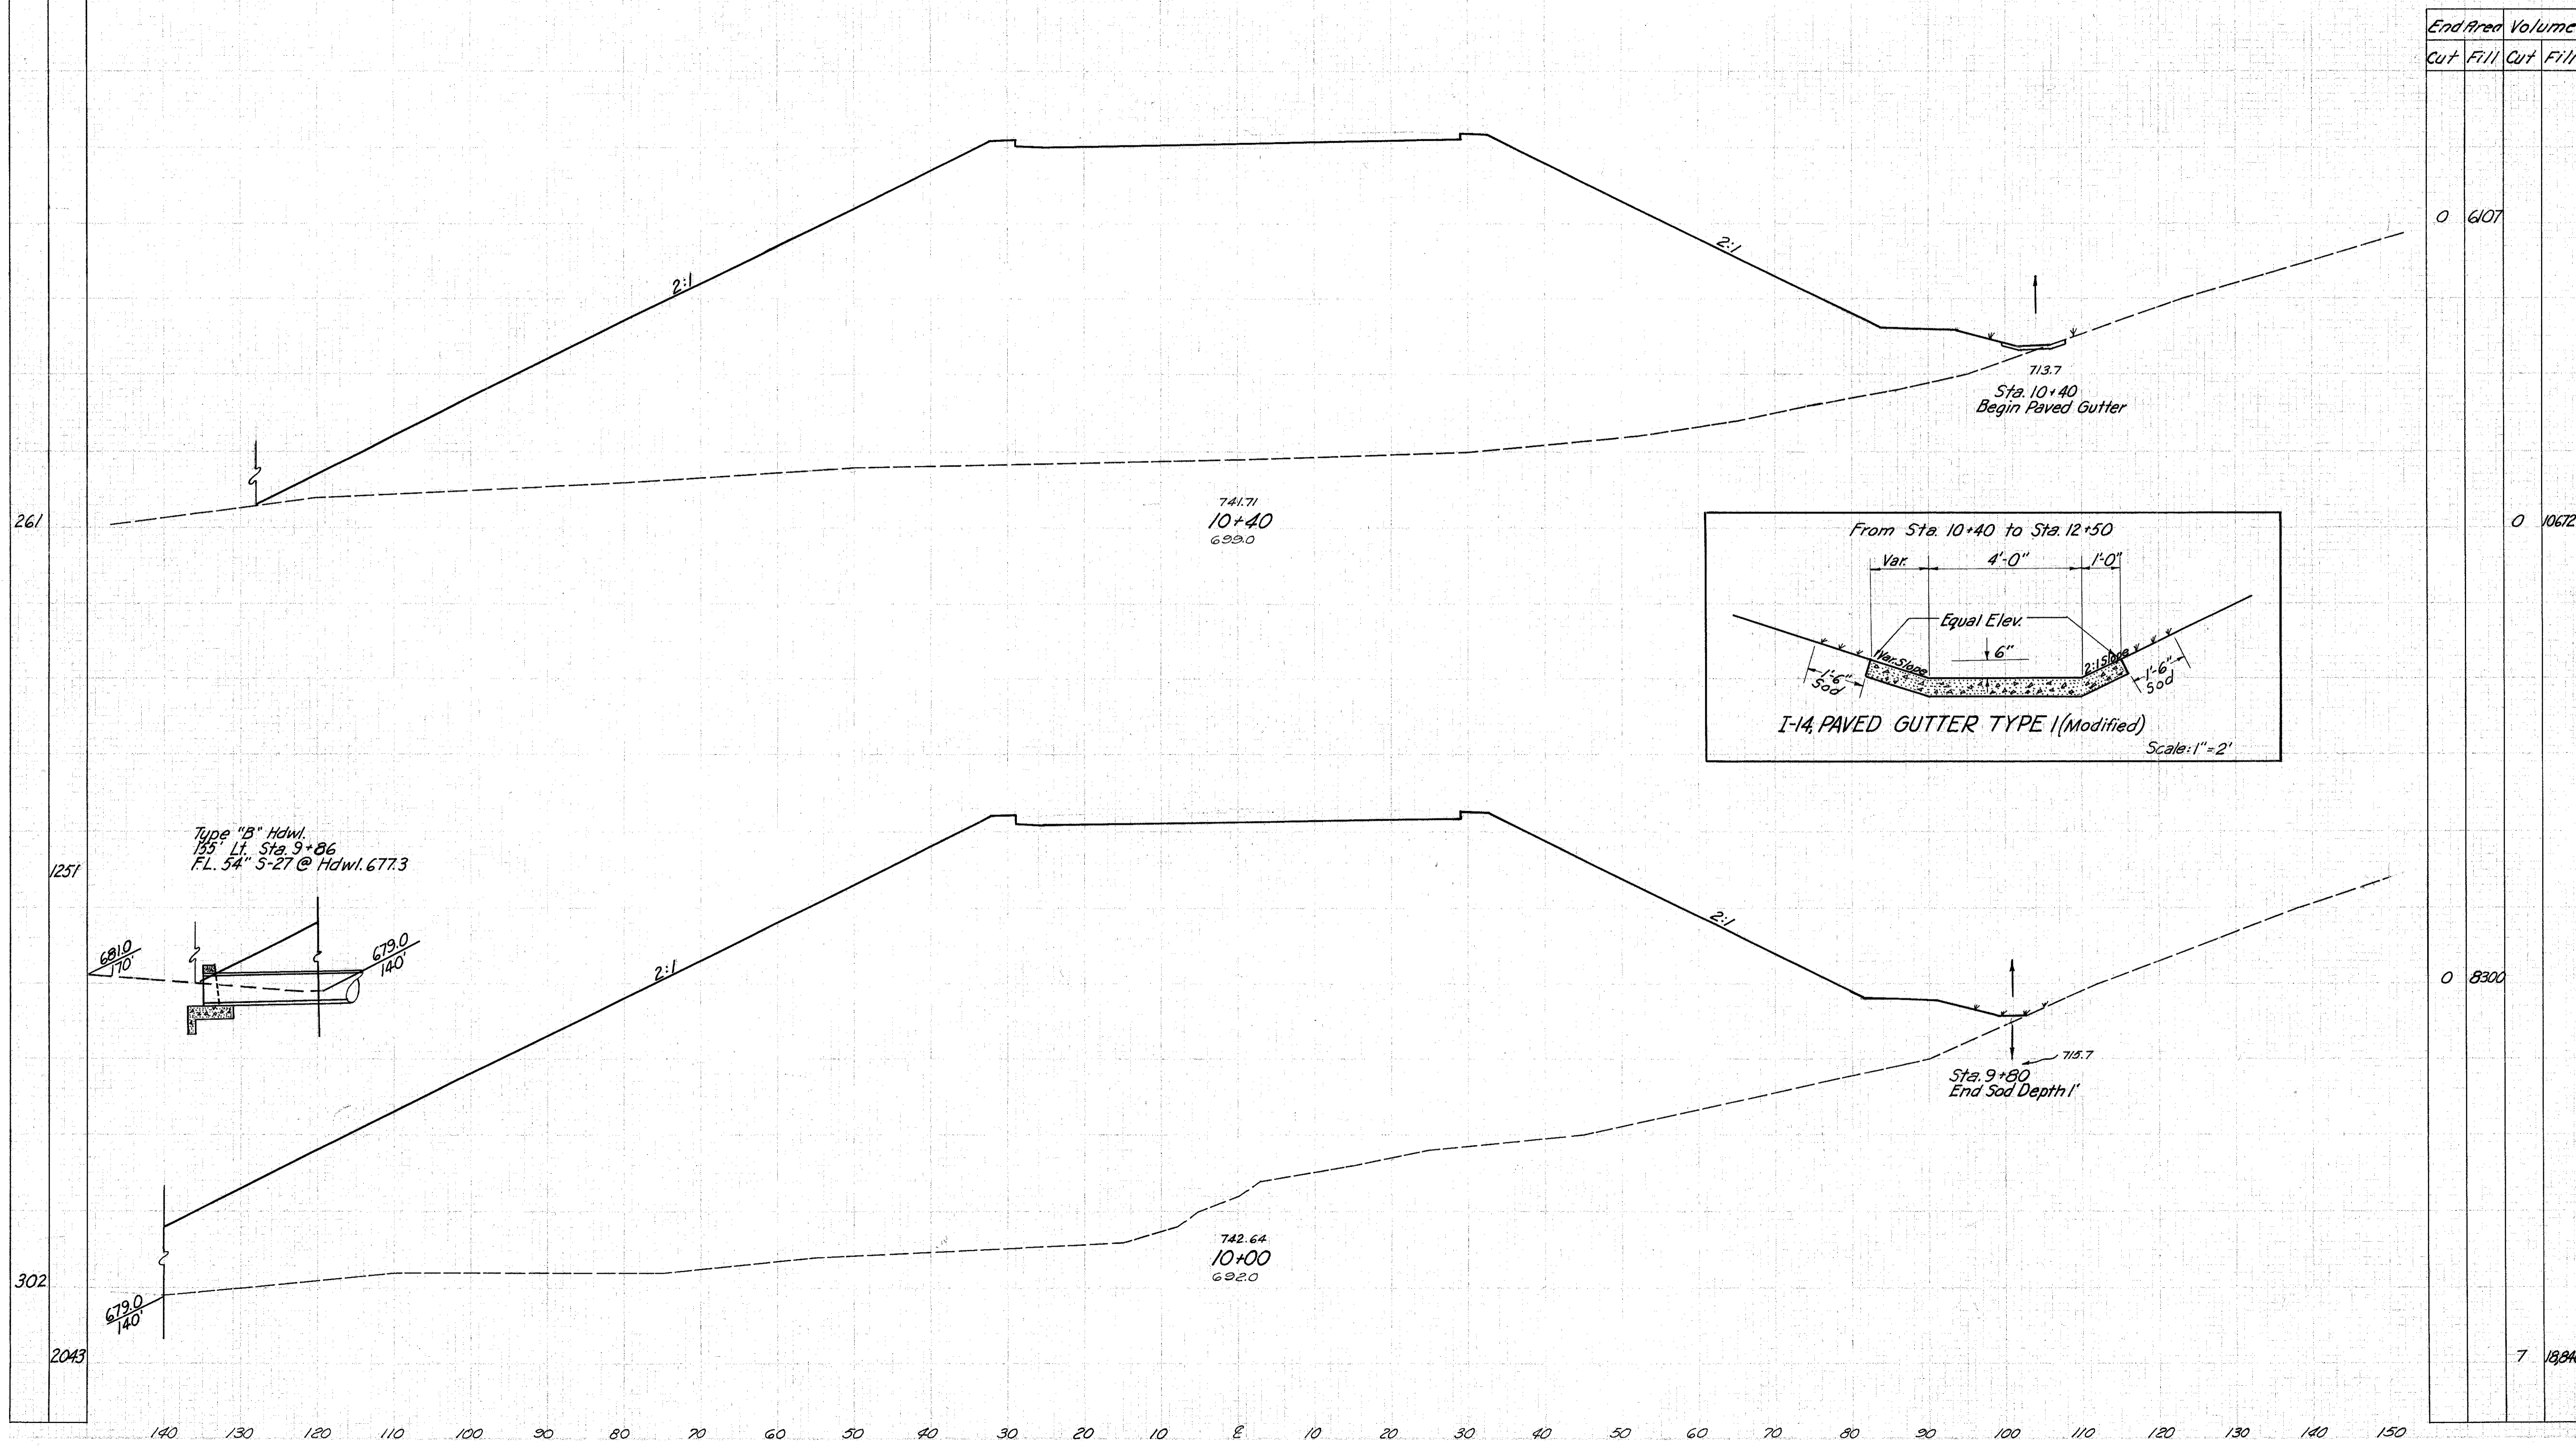

End Area		Volume	
Cut	Fill	Cut	Fill
0	6107		
		0	10672
		0	8300
		7	18240