


Seeding
End Width
Sp. Yrd.
1770
270
3167
300

LAKE COUNTY
LAK-1-2.16

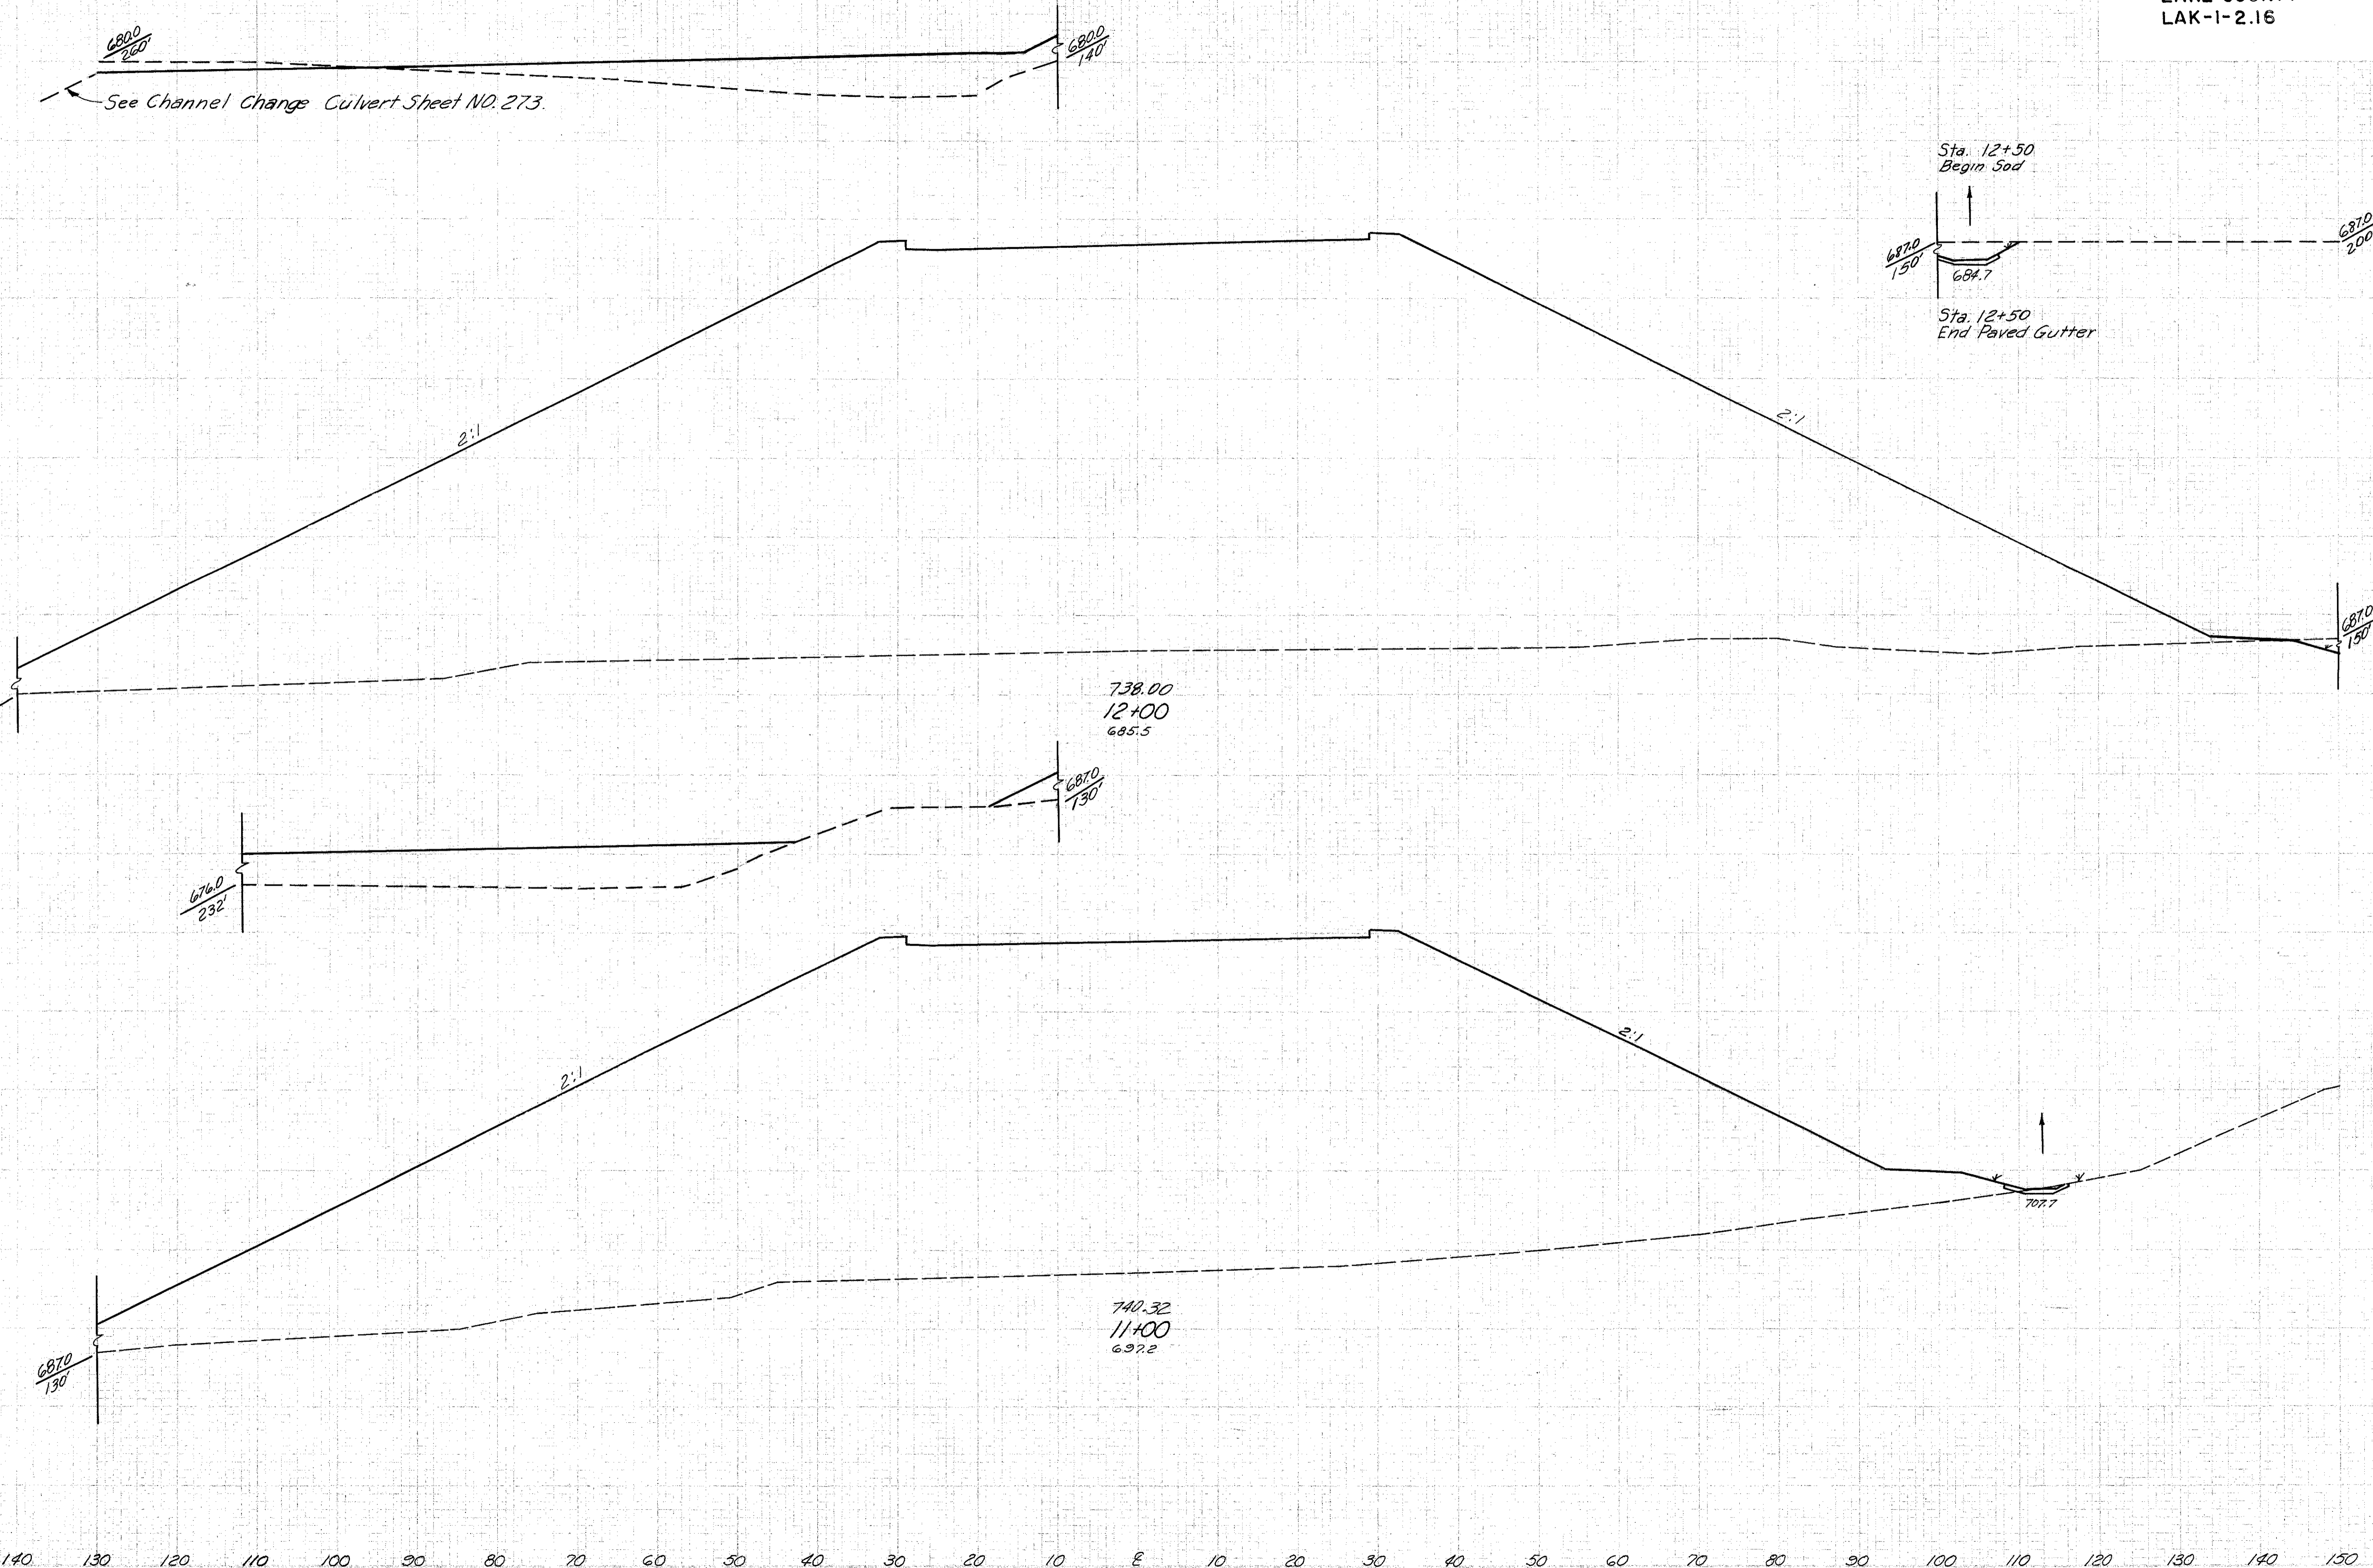

End Area		Volume	
Cut	Fill	Cut	Fill
		58	9292
		109	29823
1	6813		
		1	14355