


LAKE COUNTY  
LAK-1-2.16

Seeding	
End Width	Sq. Yd.
257	
1403	
248	
813	
235	

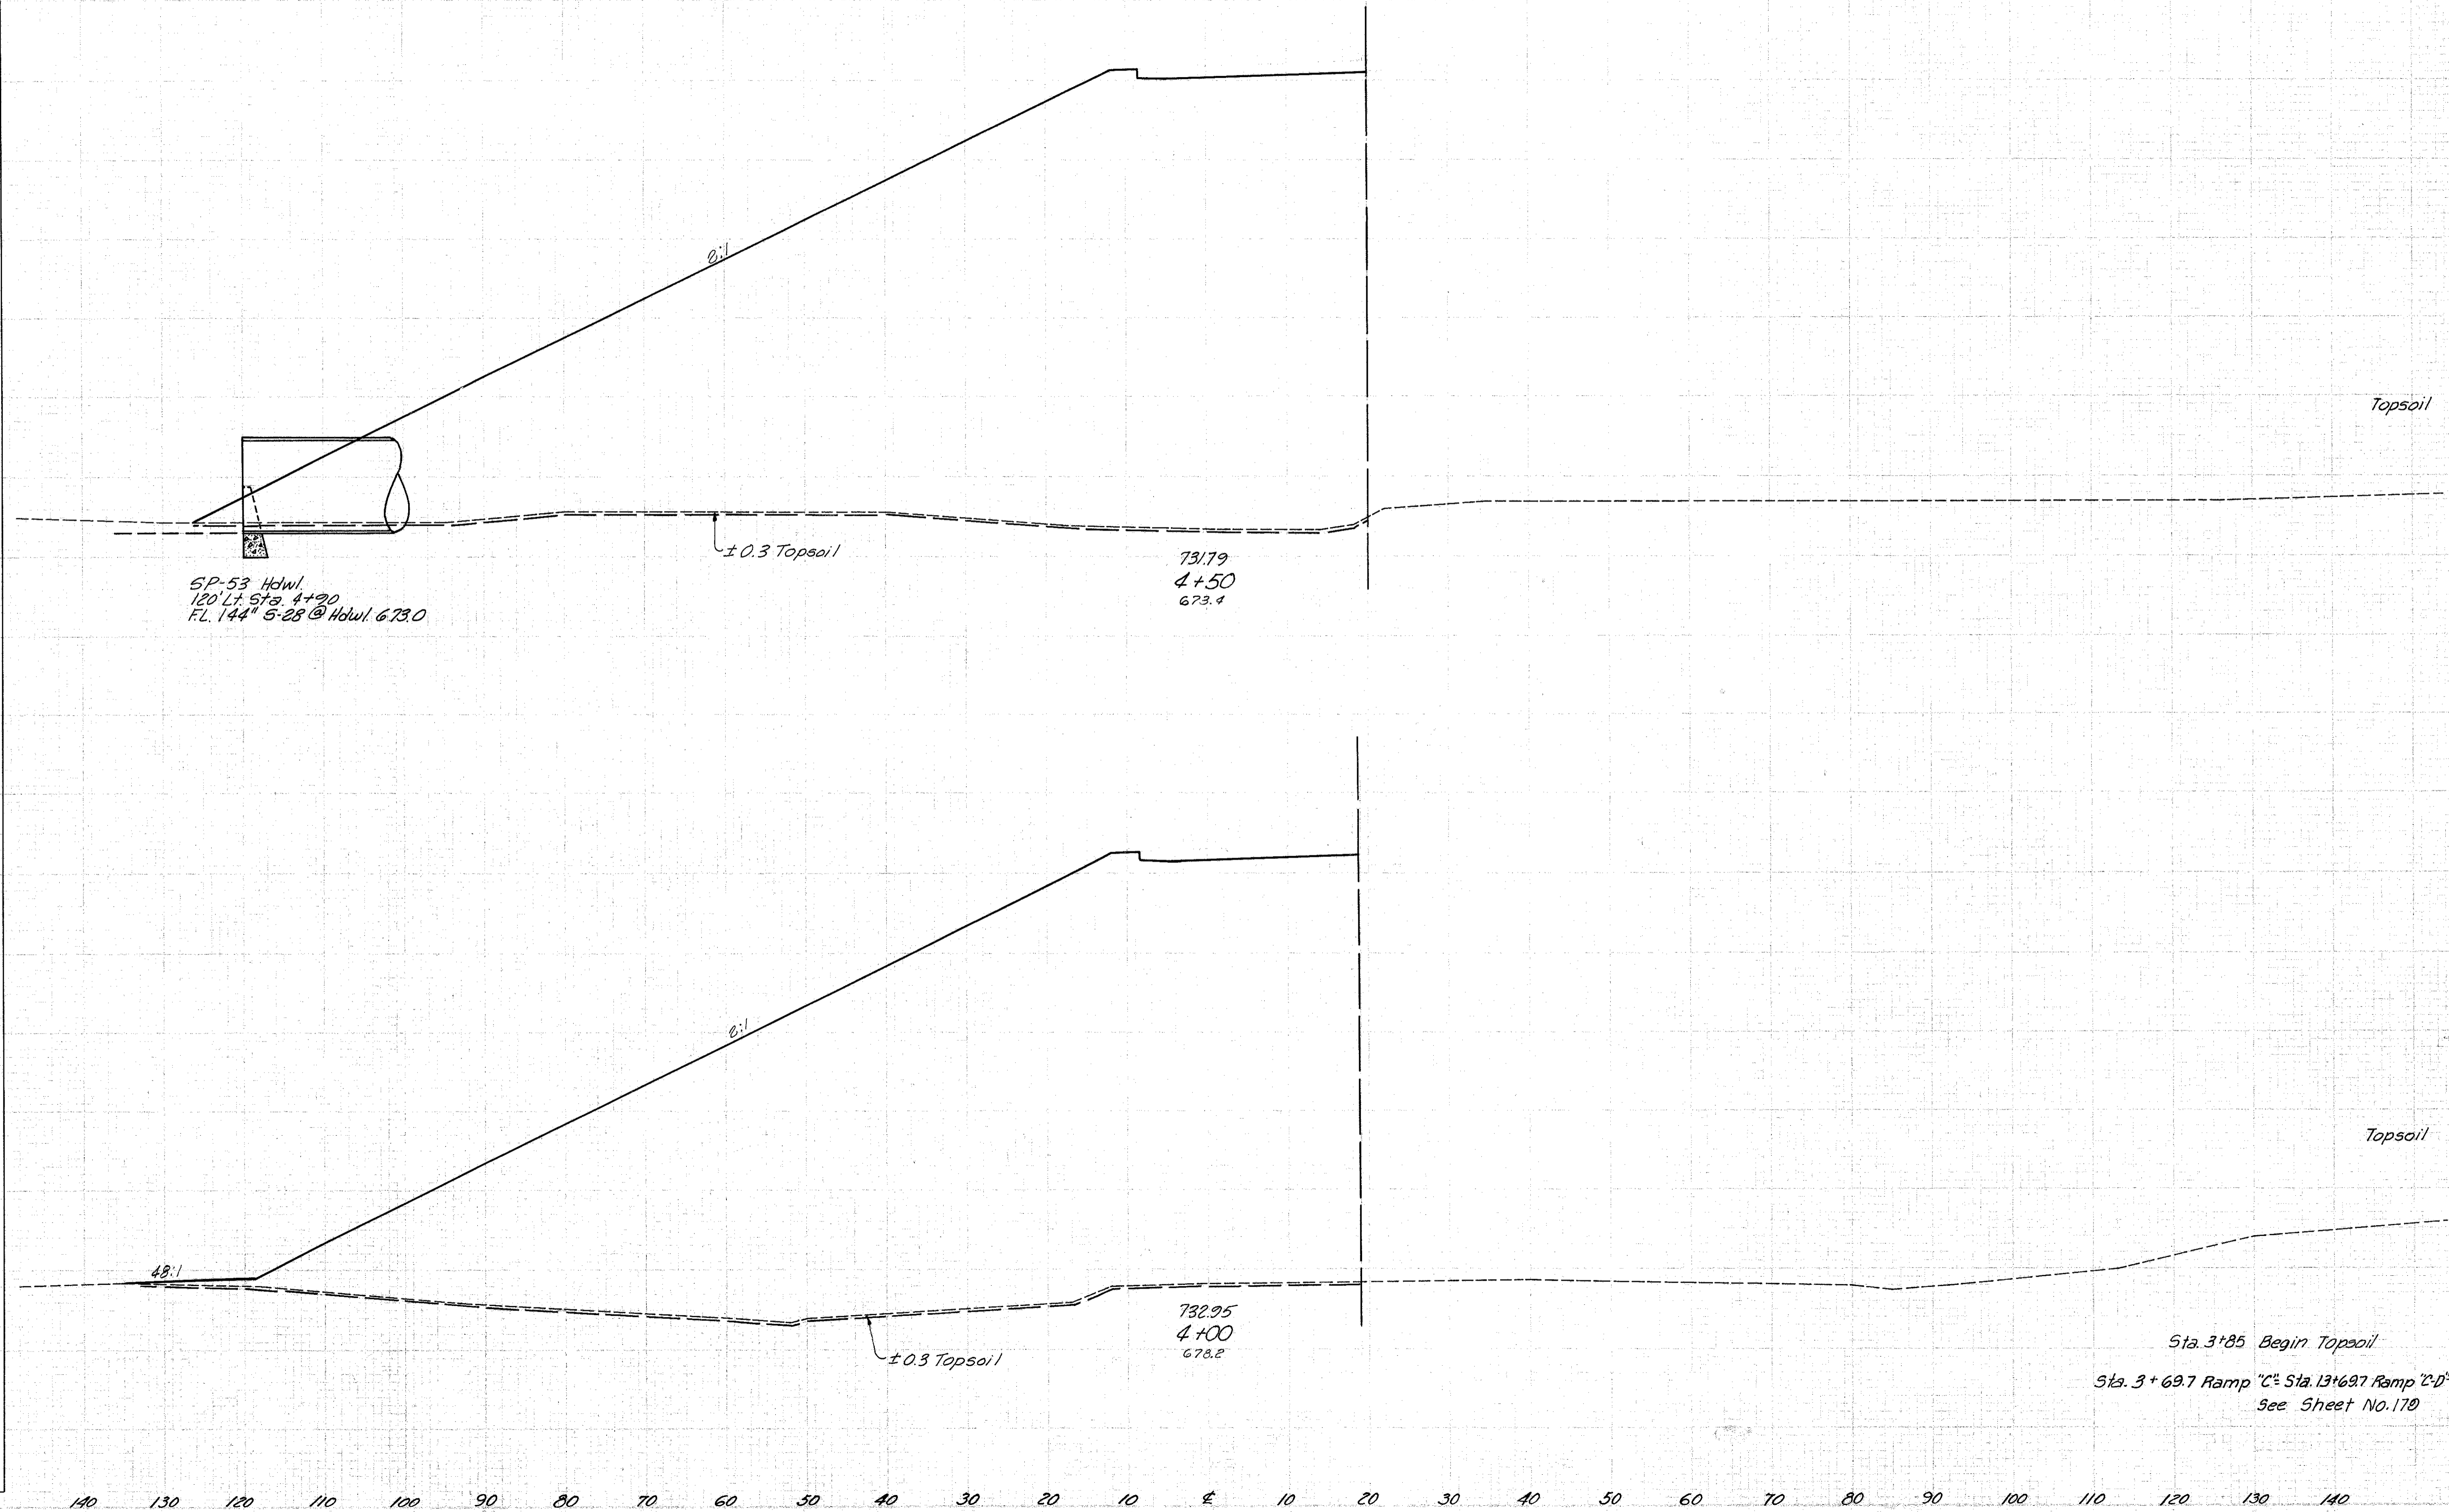

End Area		Volume	
Cut	Fill	Cut	Fill
45	0	5391	
85	0	9586	
47	0	4962	
26	0	5521	
4877	0		