


LAKE COUNTY
LAK-1-2.16

Seeding
End Width
257
3350
346
892
384
3025
314
3223

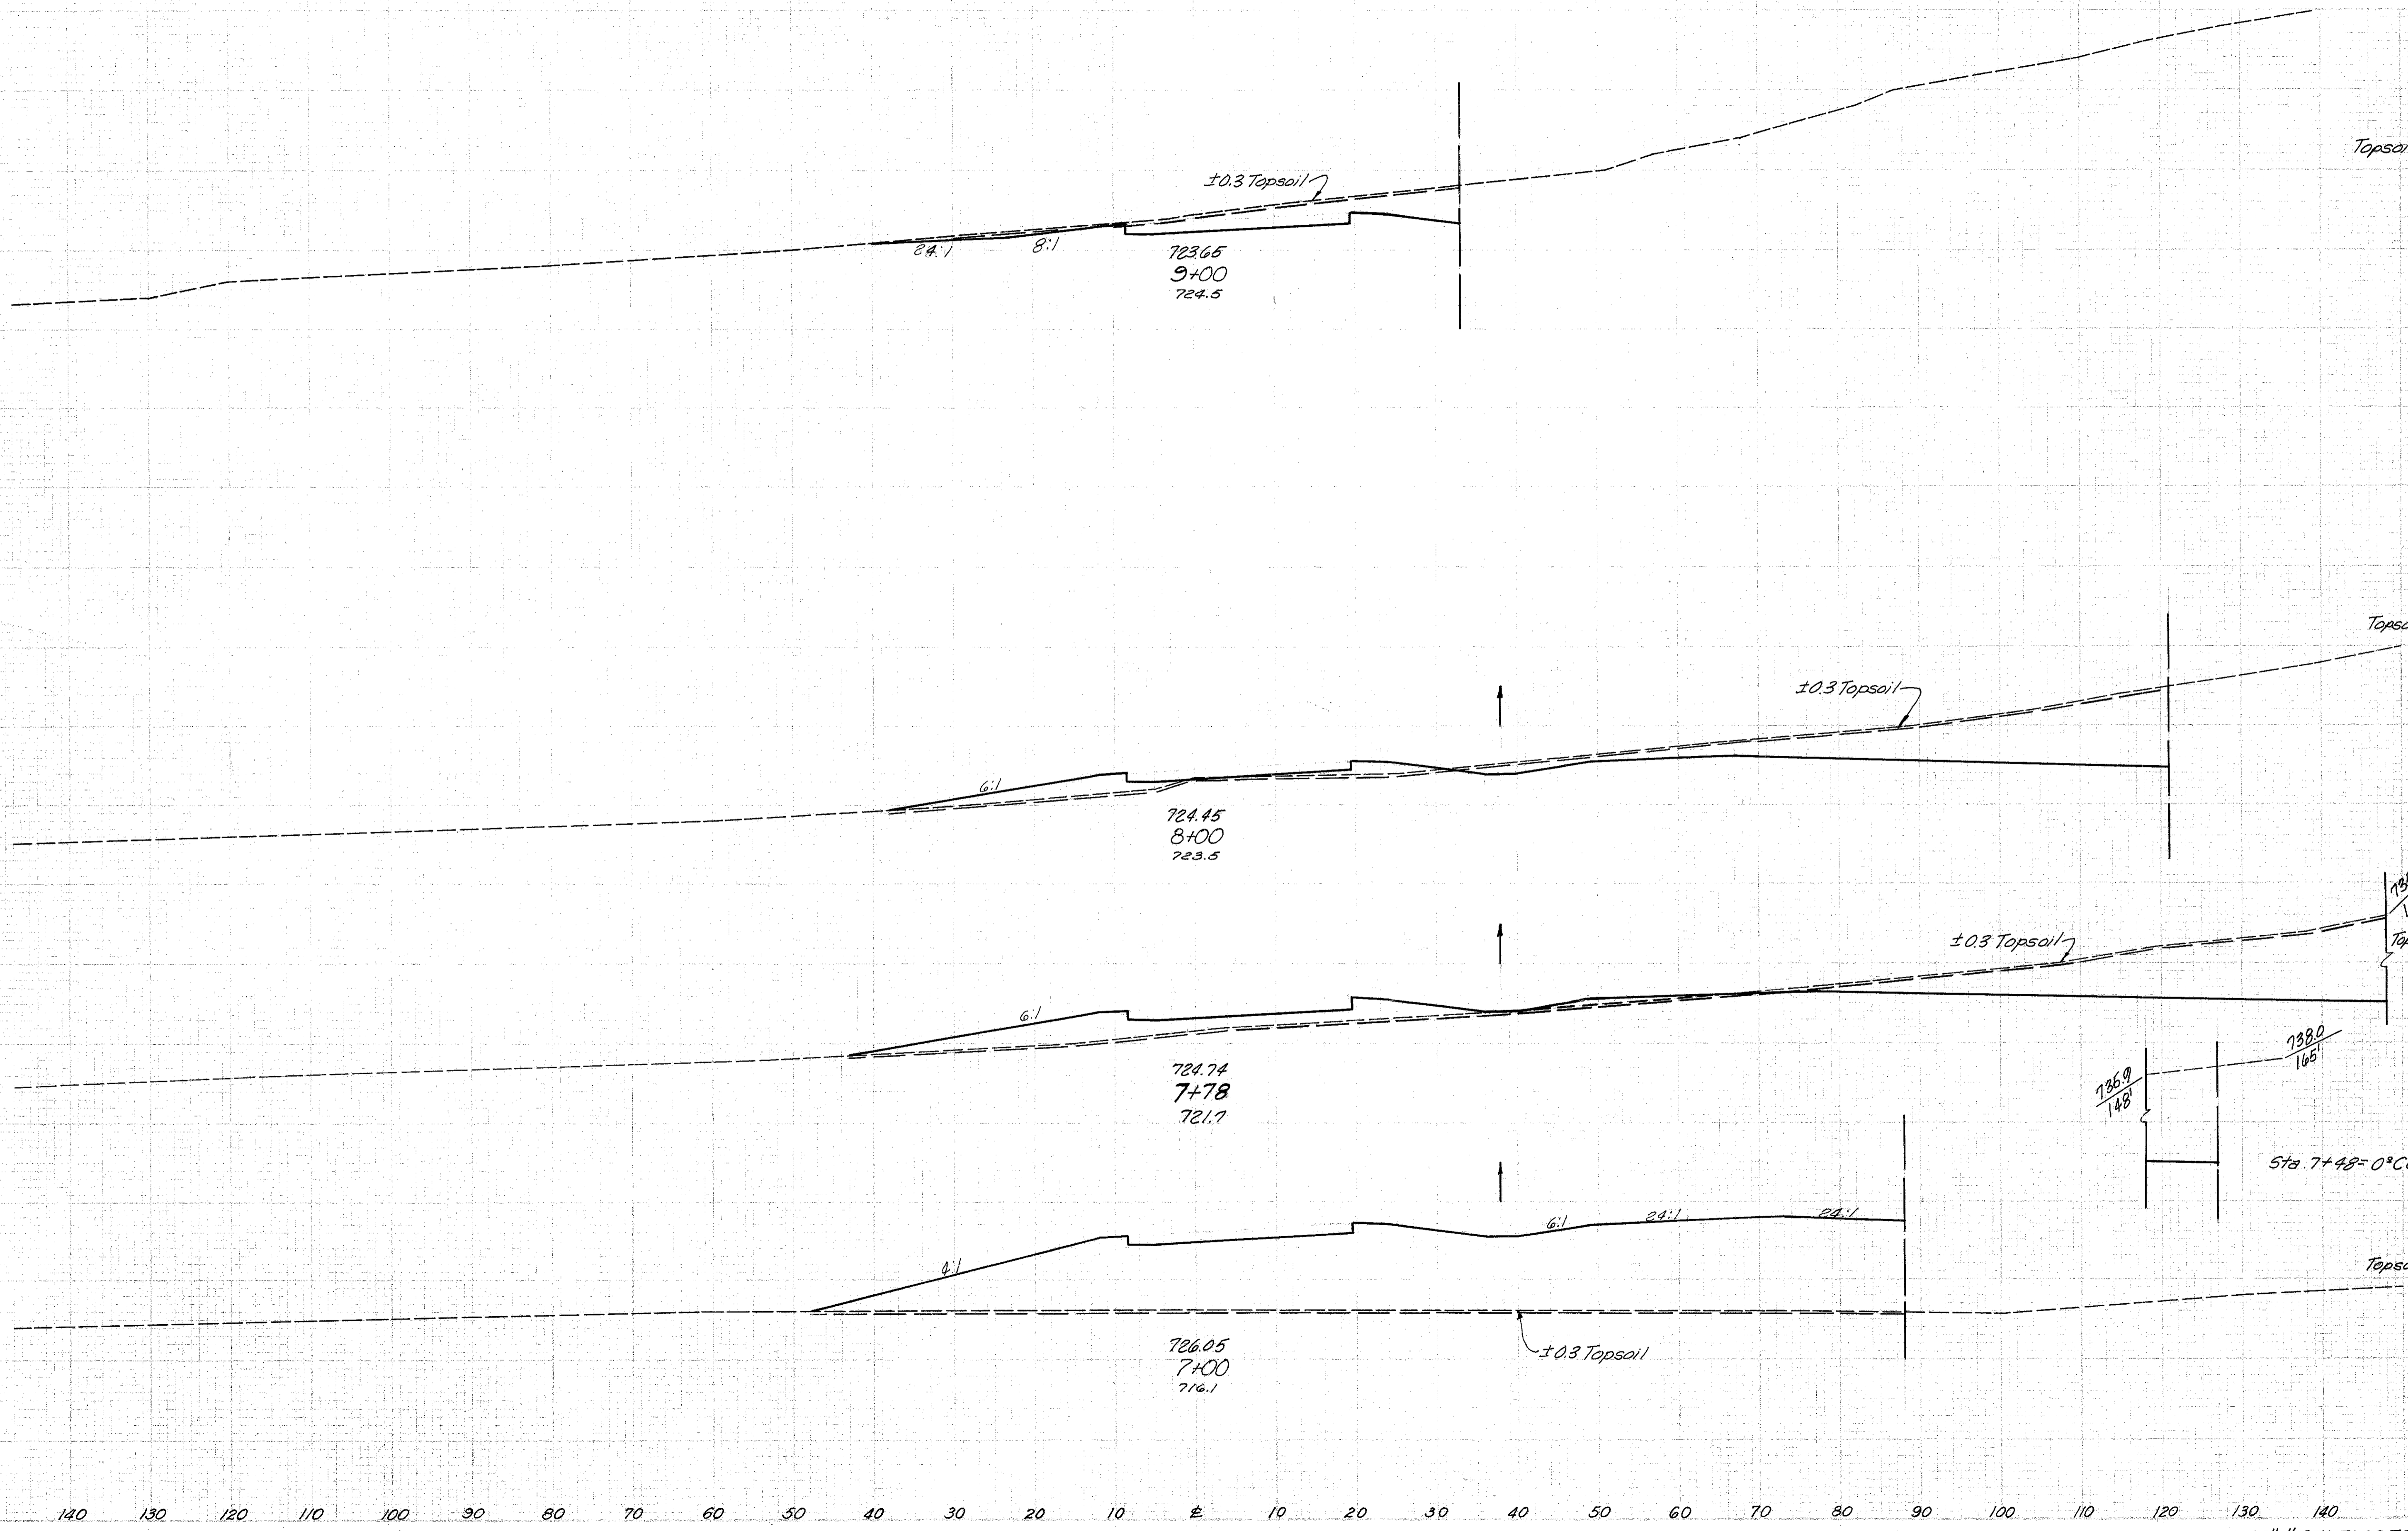

End Area		Volume	
Cut	Fill	Cut	Fill
82	121	0	0
Topsail		131	143
49	325	77	0
Topsail		44	99
59	459	167	0
Topsail		144	2017
41	0	1229	0
Topsail		174	19258