


LAKE COUNTY
LAK-1-2.16

Seeding	
End Width	Sq. Yd.
245	
1859	
247	
275	
248	
2806	

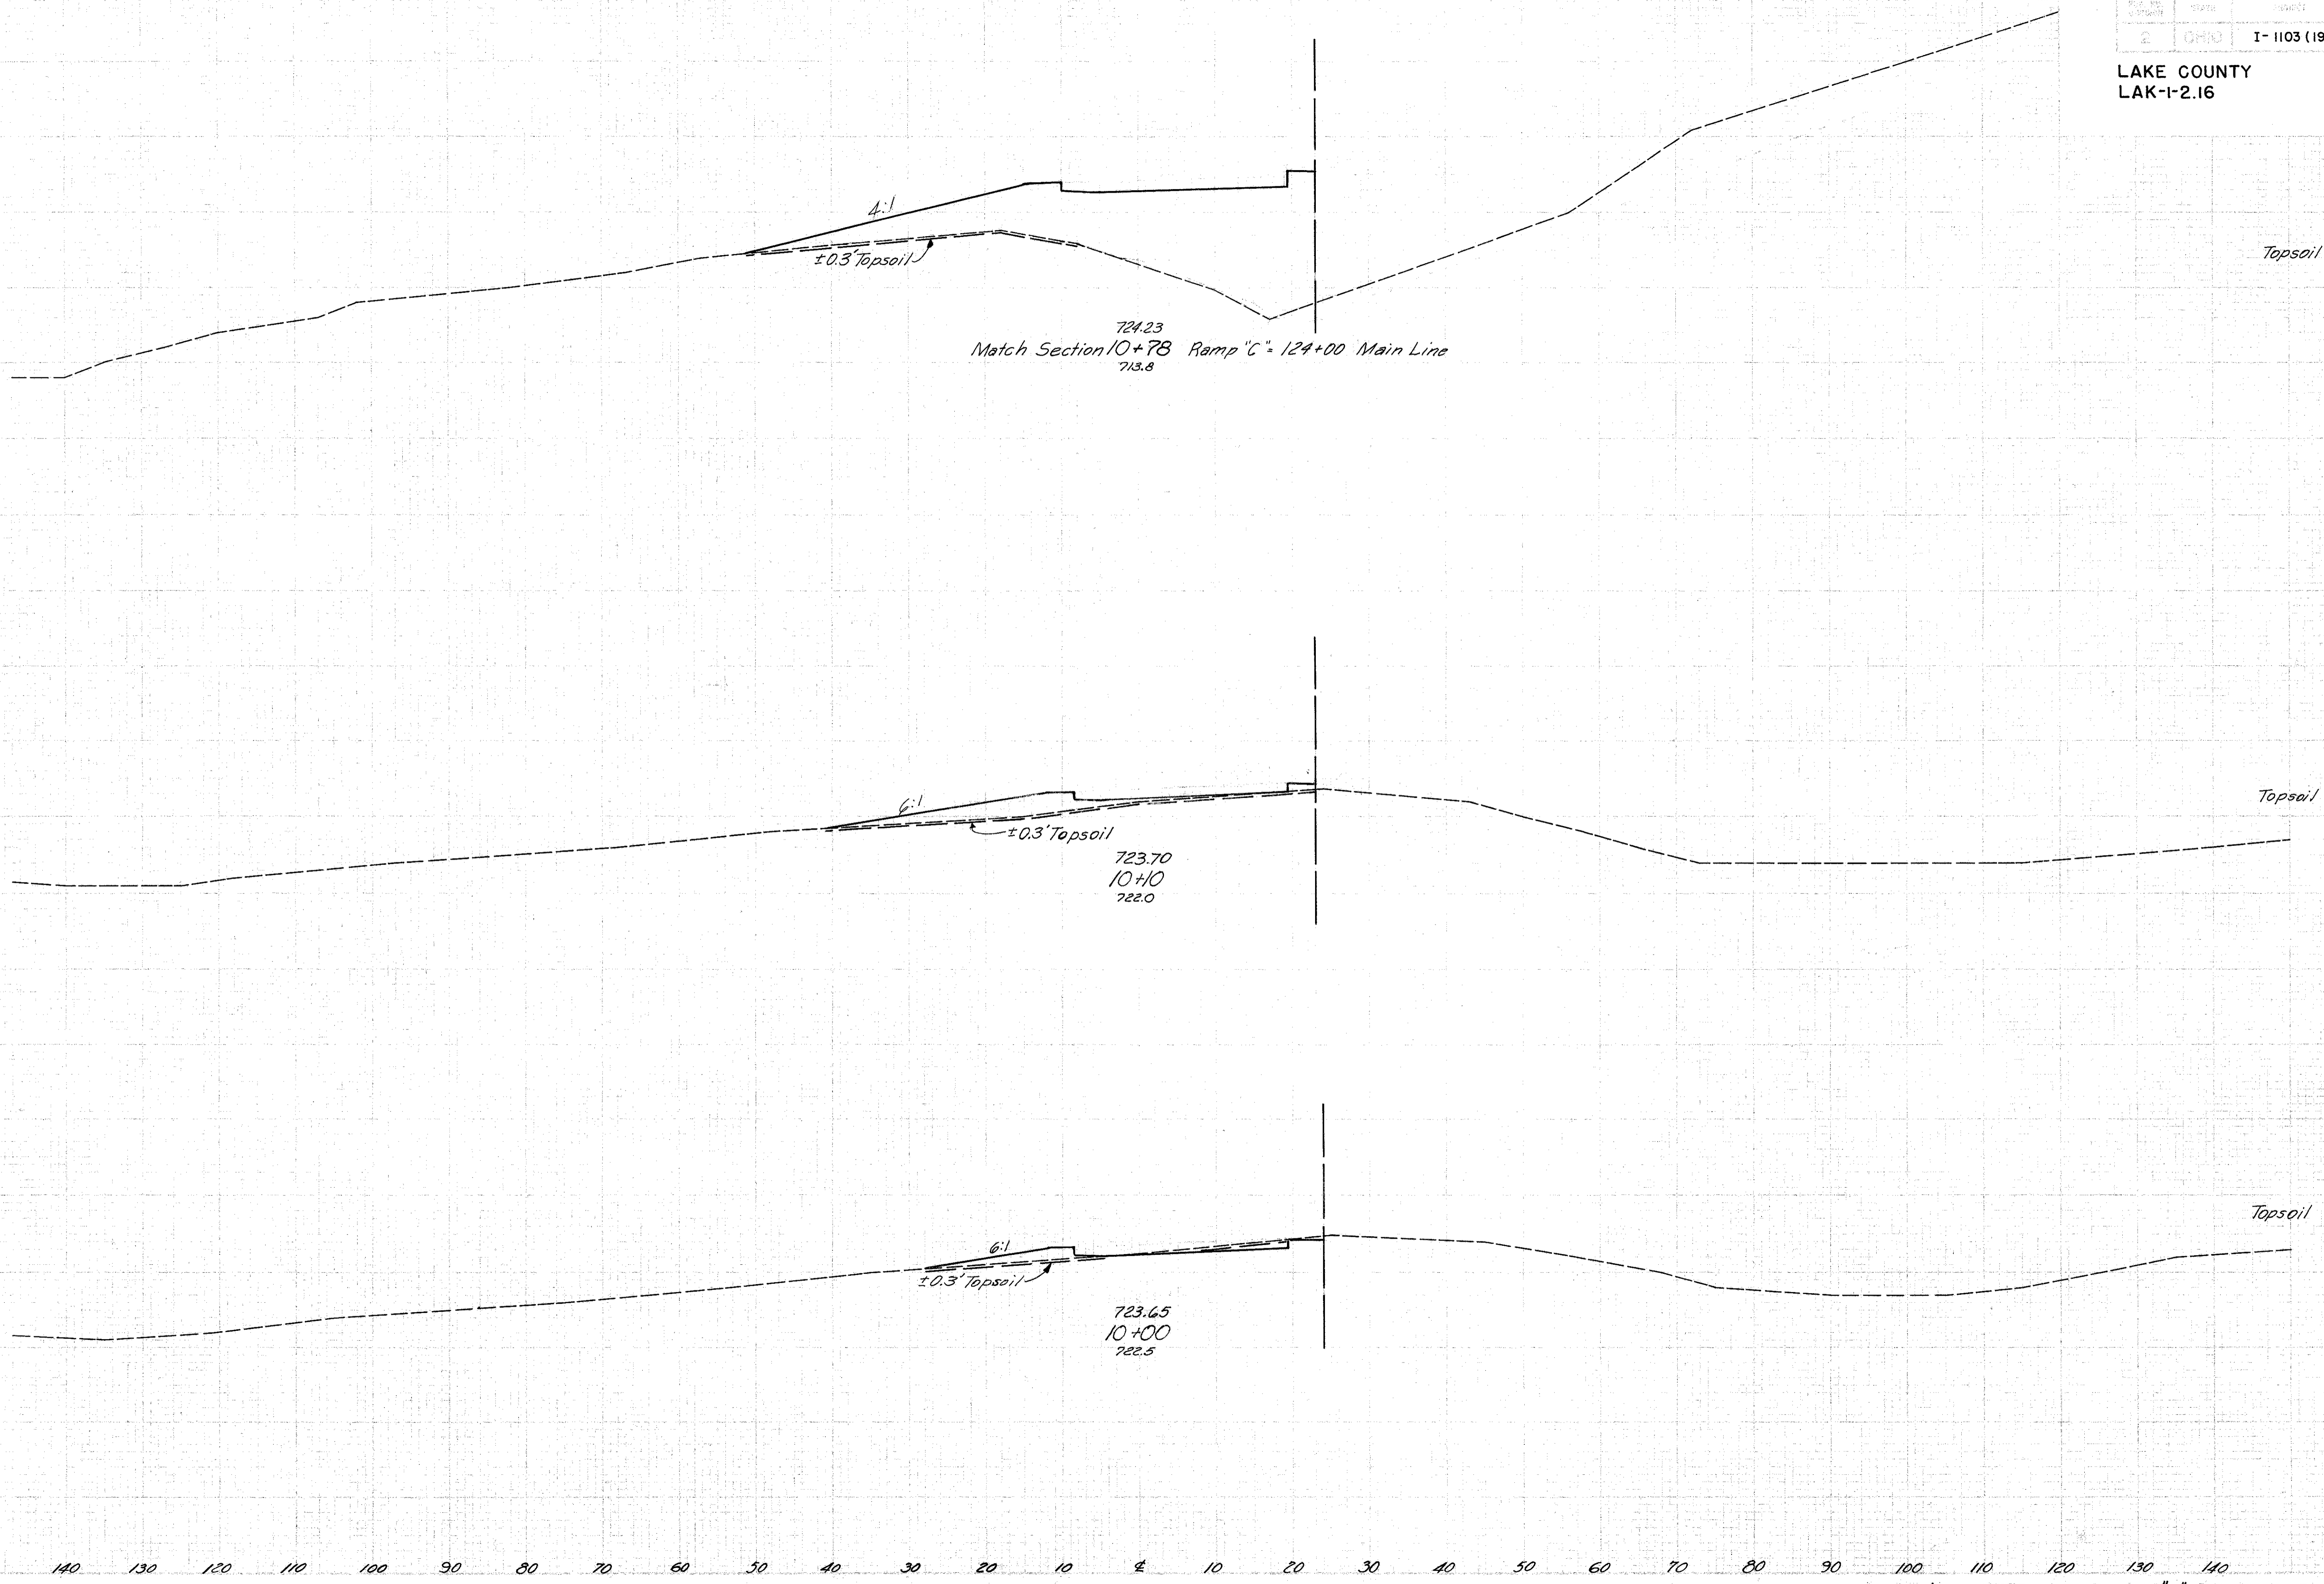

	End Area		Volume	
	Cut	Fill	Cut	Fill
Topsail	13	0	569	
Topsail	1	41		817
Topsail	20	0	80	
Topsail	7	2		20
Topsail	17	8	30	
Topsail	72	239		56