


Seeding
End
Width Sp. 1/4

LAKE COUNTY
LAK-1-2.16

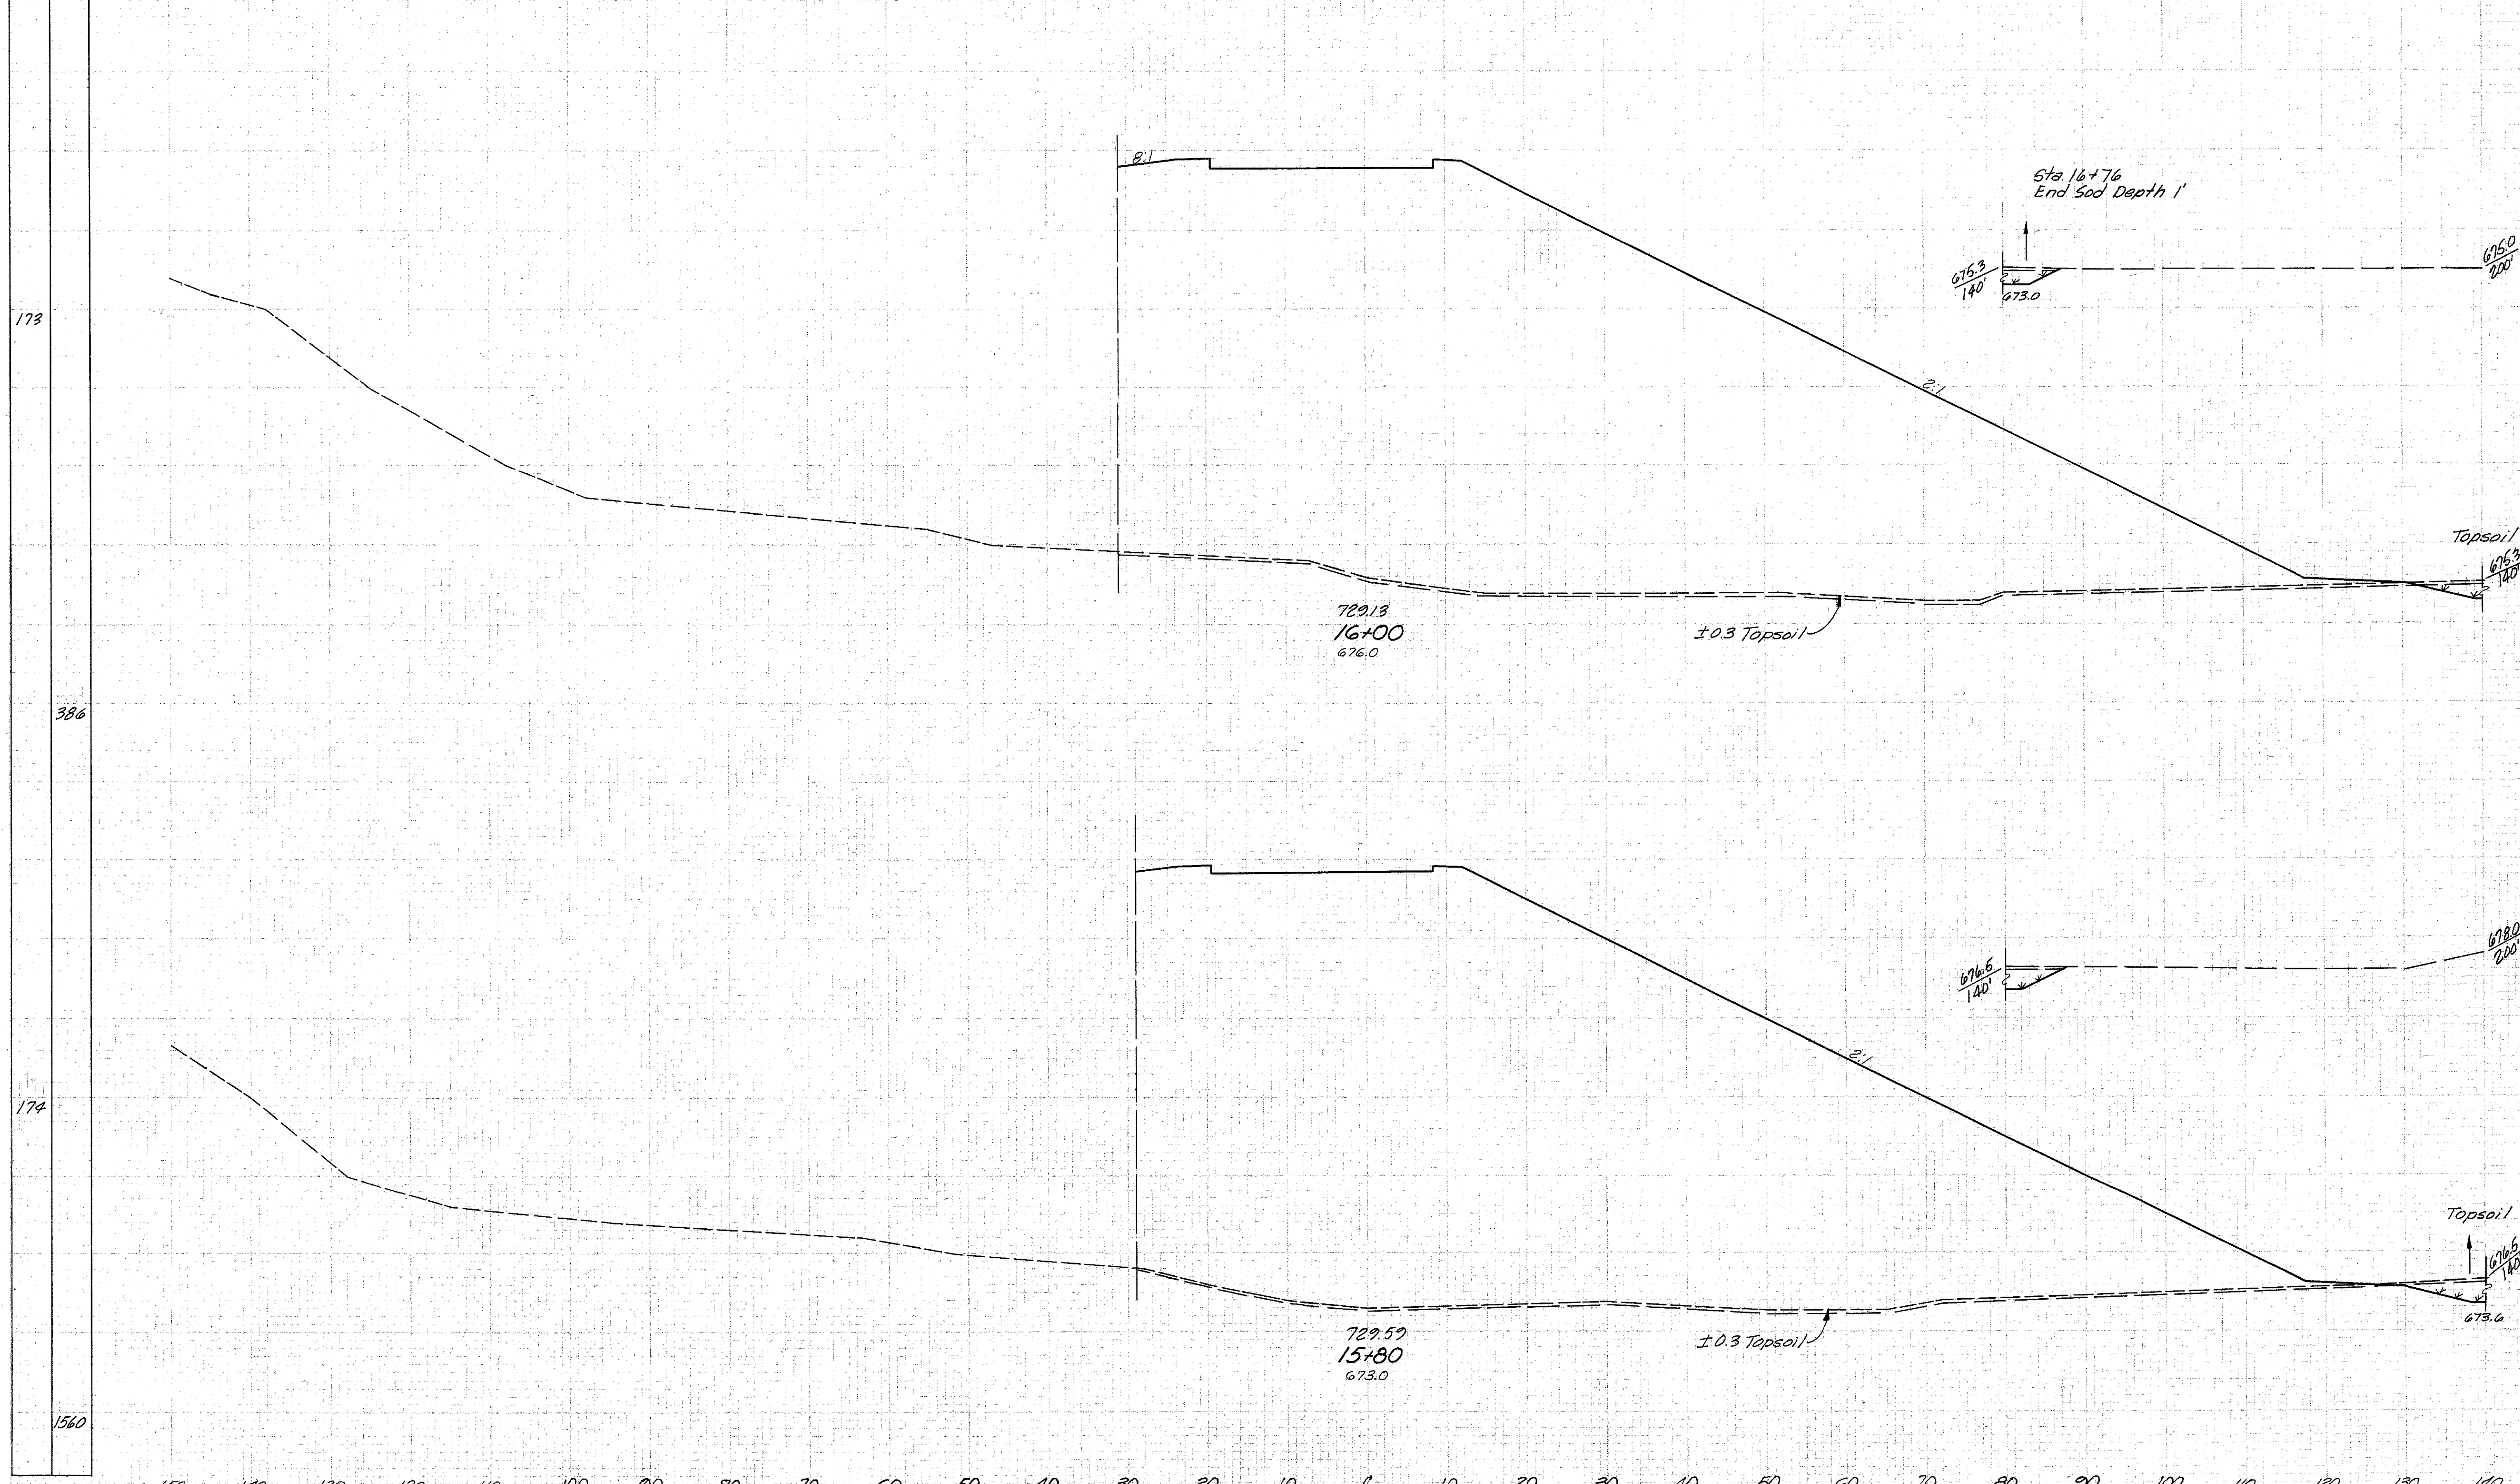

End Area	Volume	
	Cut	Fill
54		
22	5228	
40		
19	3906	
53		
30	5319	
144		
64	15107	

173

386

174

1560