


Seeding
End
Width Sq'd.

LAKE COUNTY
LAK-1-2.16

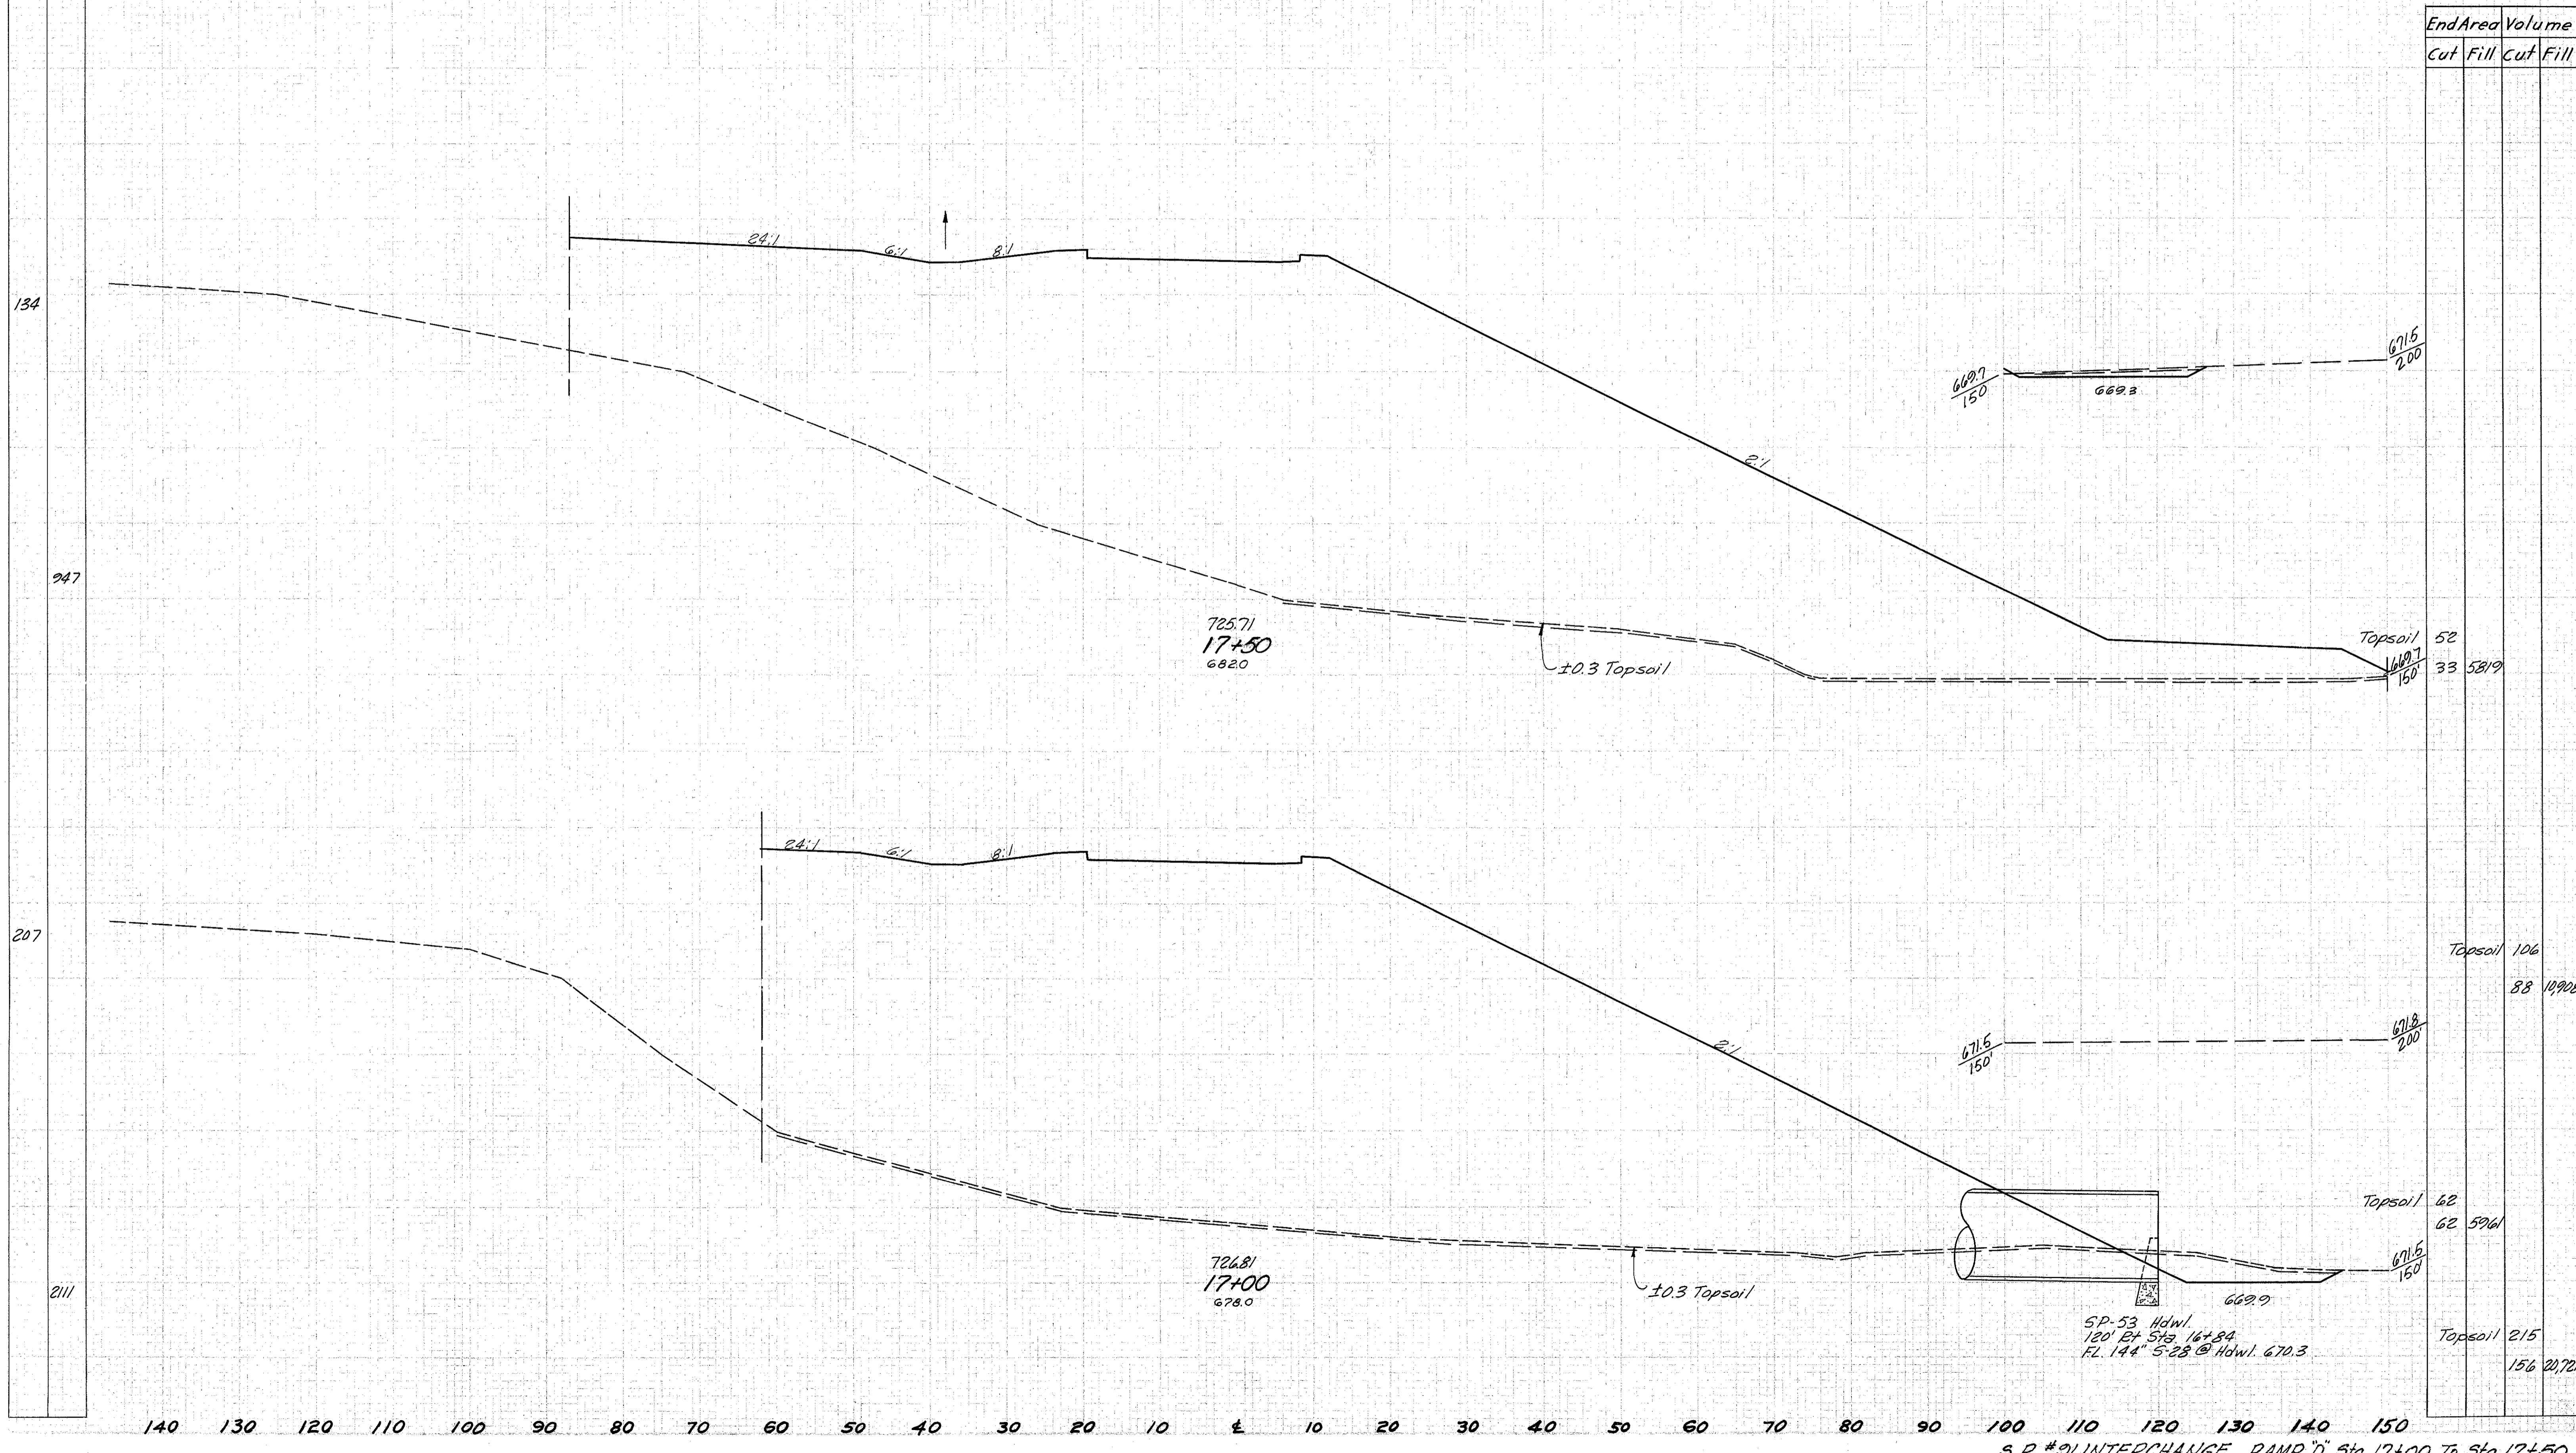

S.R. #91 INTERCHANGE RAMP 'D' Sta. 17+00 To Sta. 17+50