


LAKE COUNTY
LAK-1-2.16

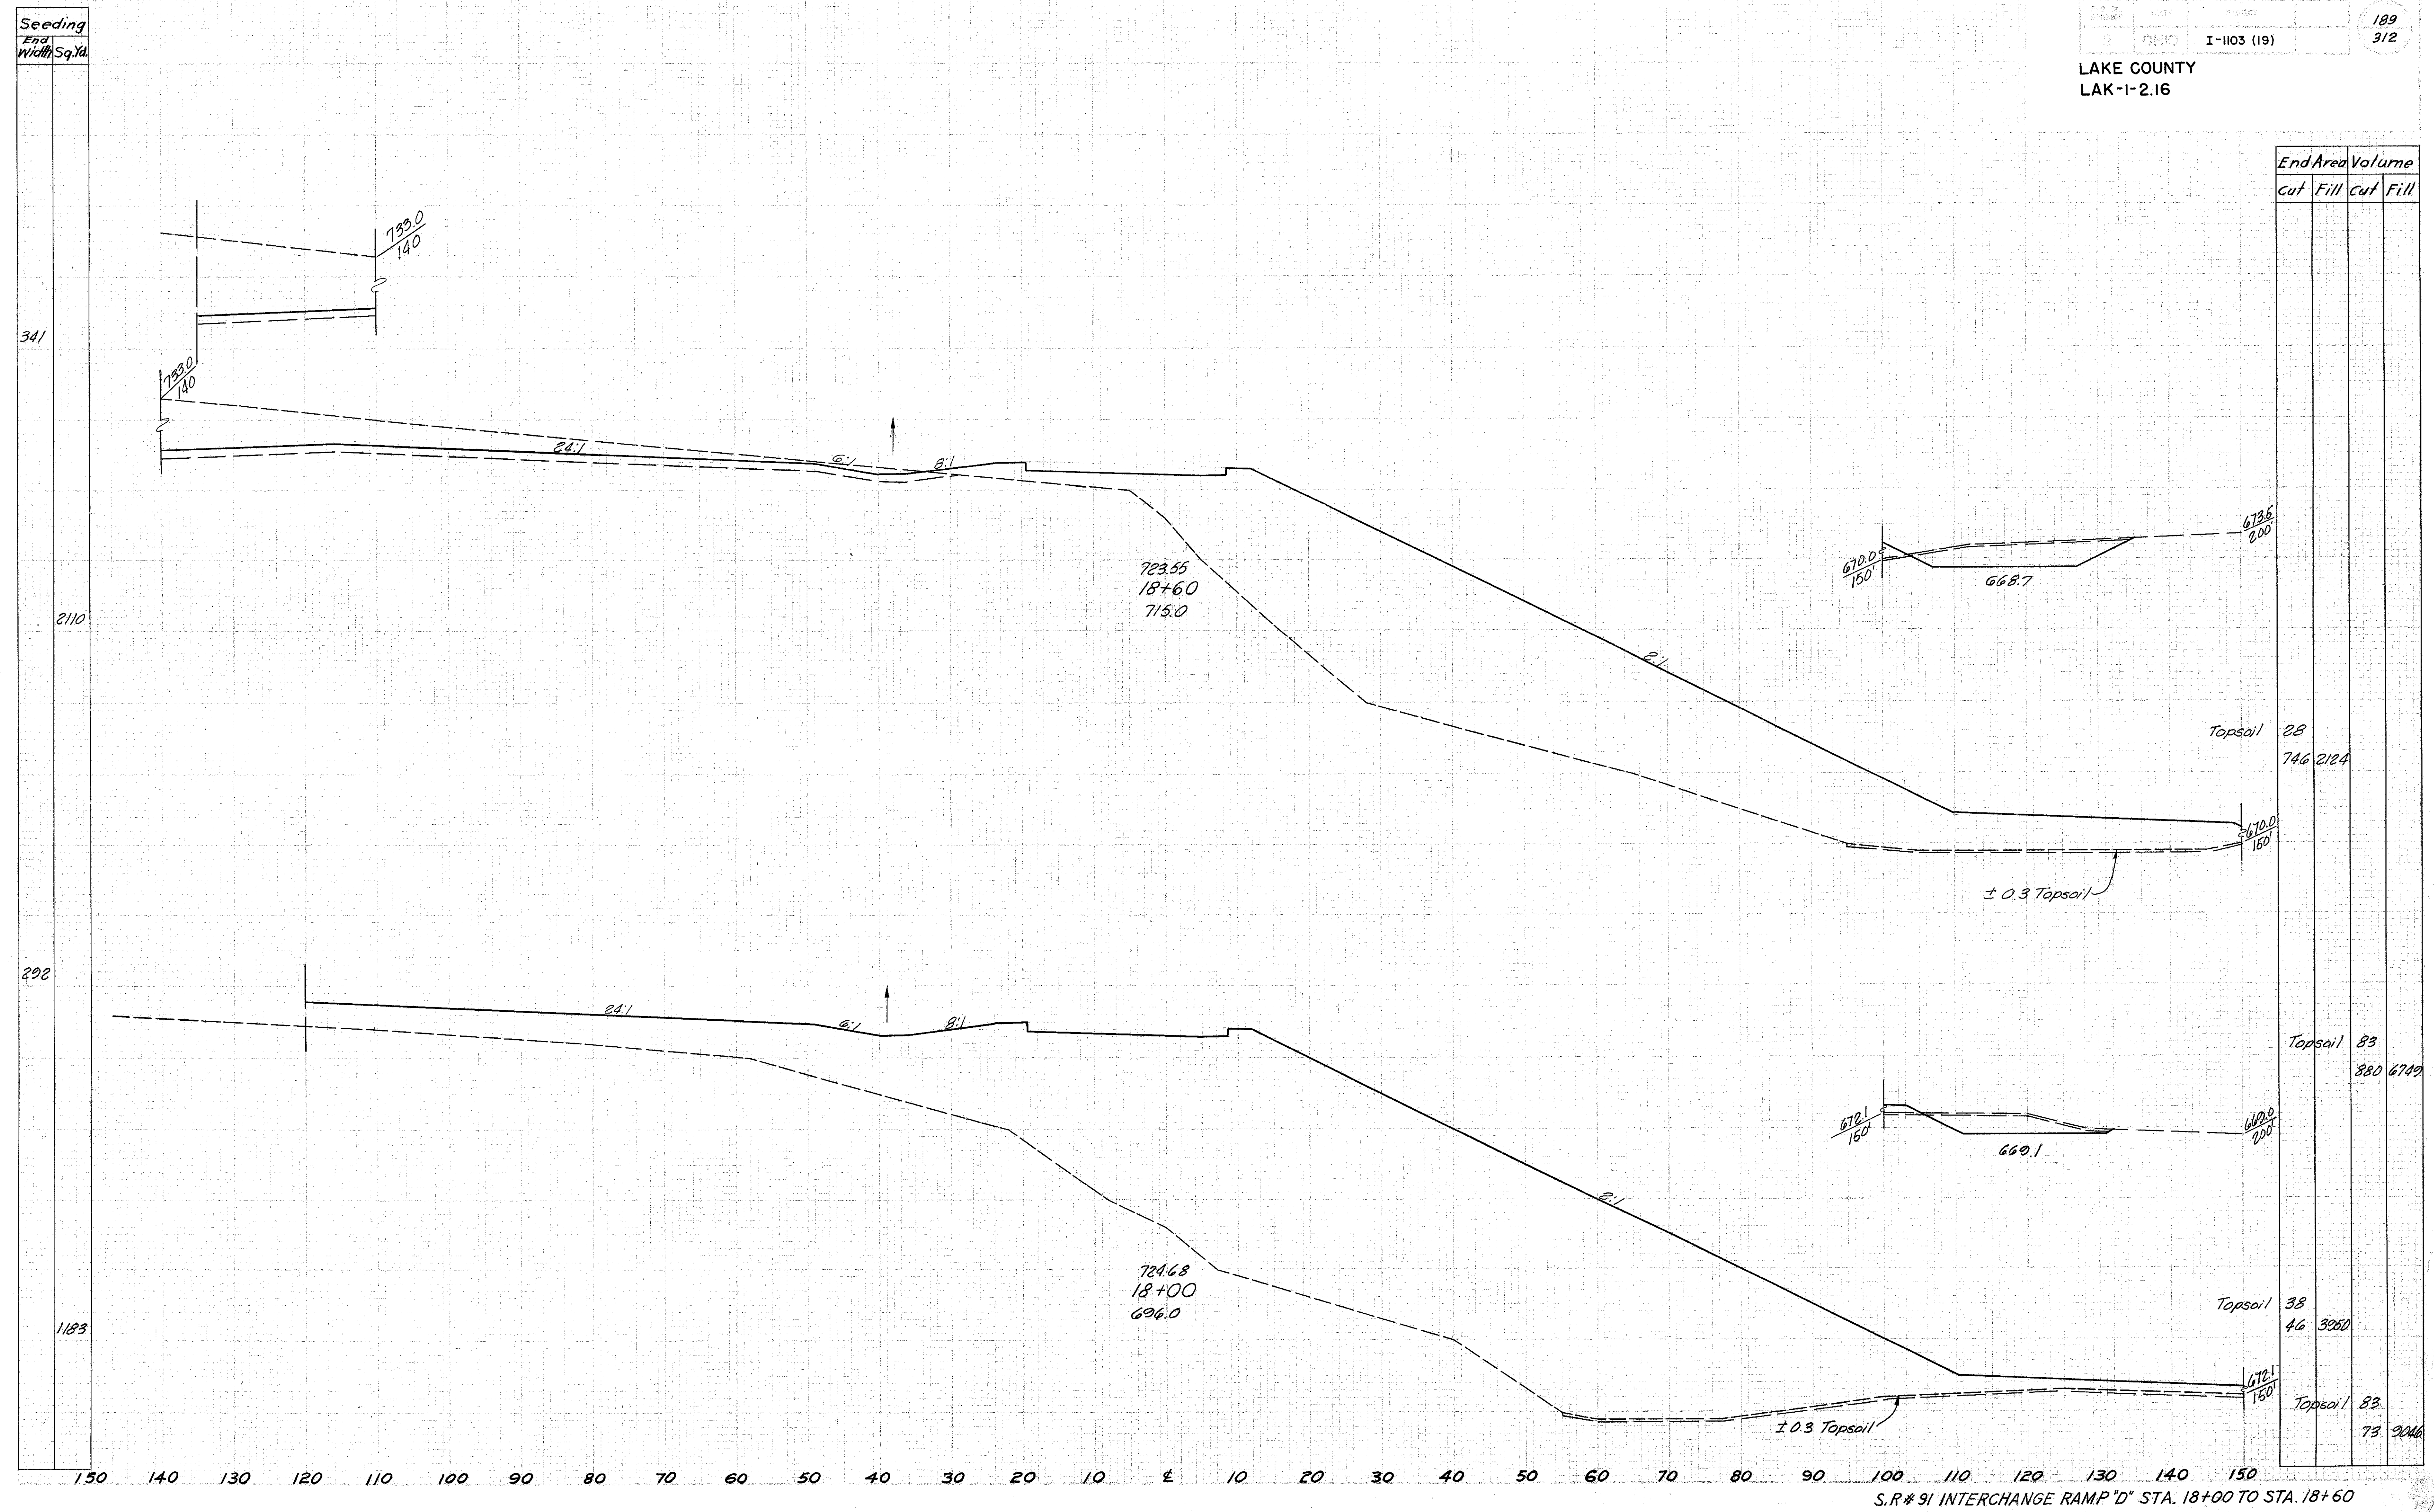

Seeding	End Width	Sq. Yd.
	150	341
	140	2110
	130	222
	120	1183

End Area	Volume	
	cut	Fill
28	746	2124
83	880	6749
38	46	3950
83	73	9046

S.R.#91 INTERCHANGE RAMP "D" STA. 18+00 TO STA. 18+60