


LAKE COUNTY
LAK-1-2.16

Seeding	
End Width	Sq Yds
270	
3233	
312	
1453	

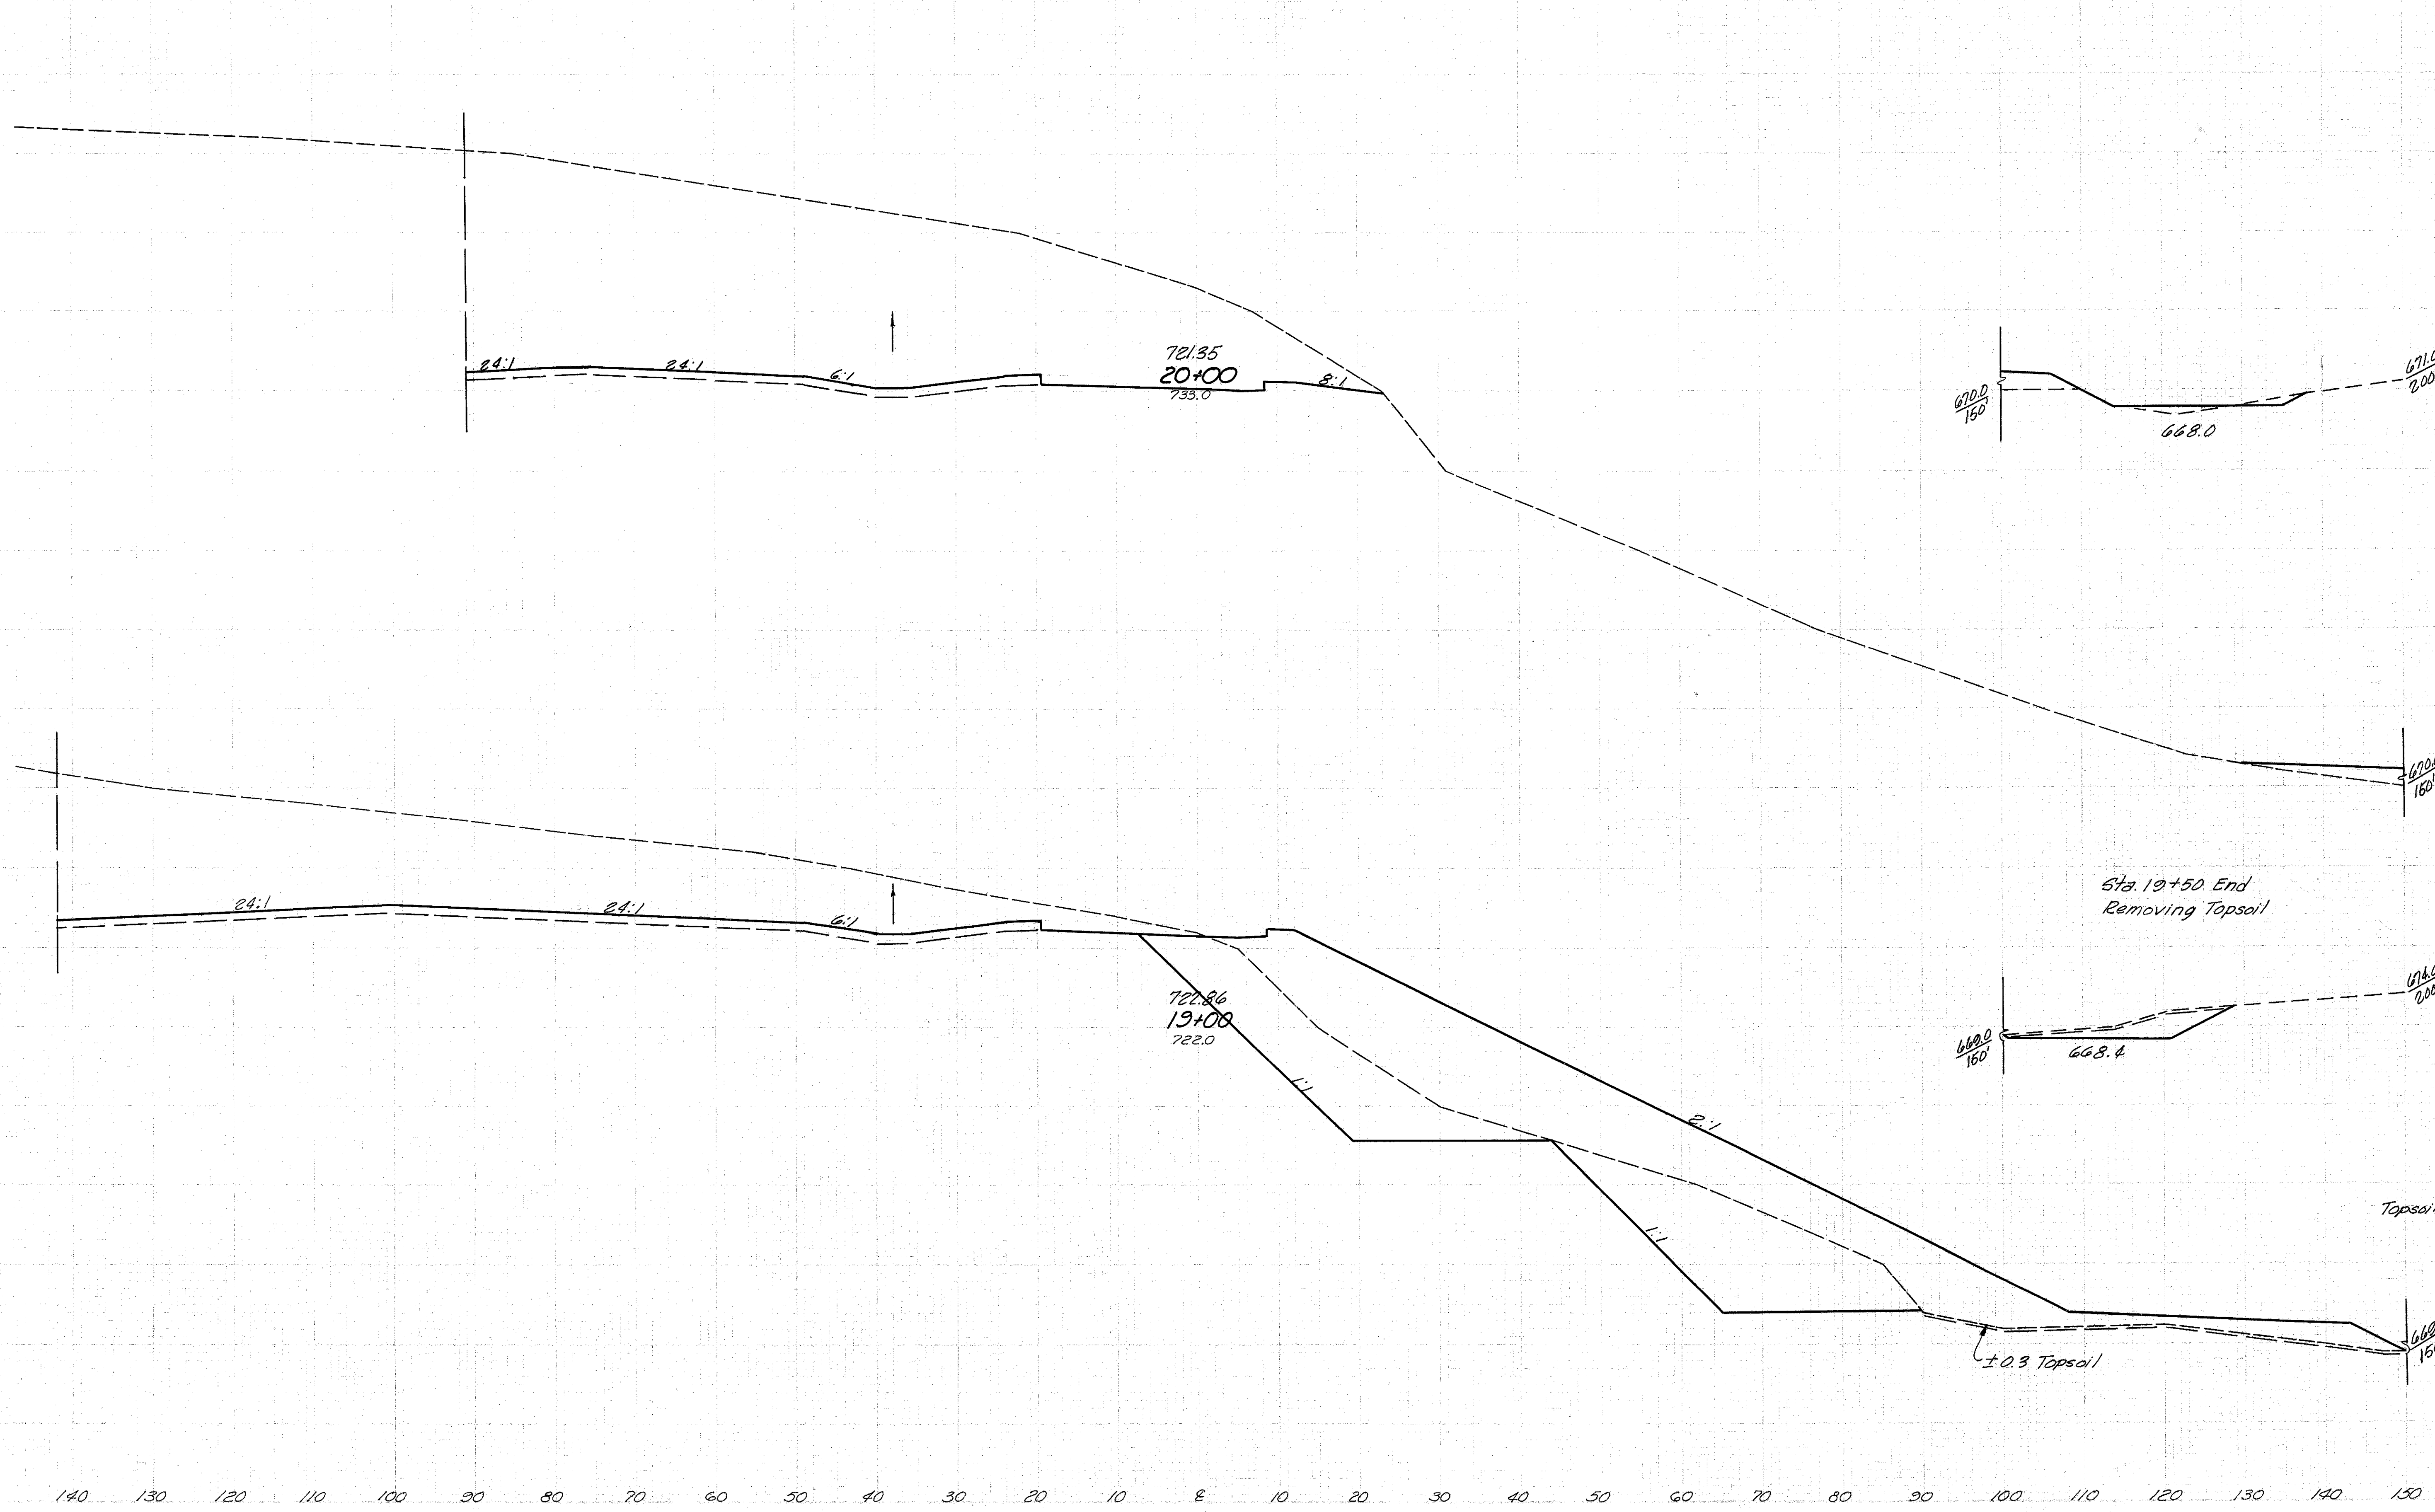

End Area		Volume	
Cut	Fill	Cut	Fill
			54
			50
			3274
			27
			1714
			41
			2843

S.R. #91 INTERCHANGE RAMP "D" STA. 19+00 TO STA. 20+00