


Seeding  
End Width Spld.

50  
75

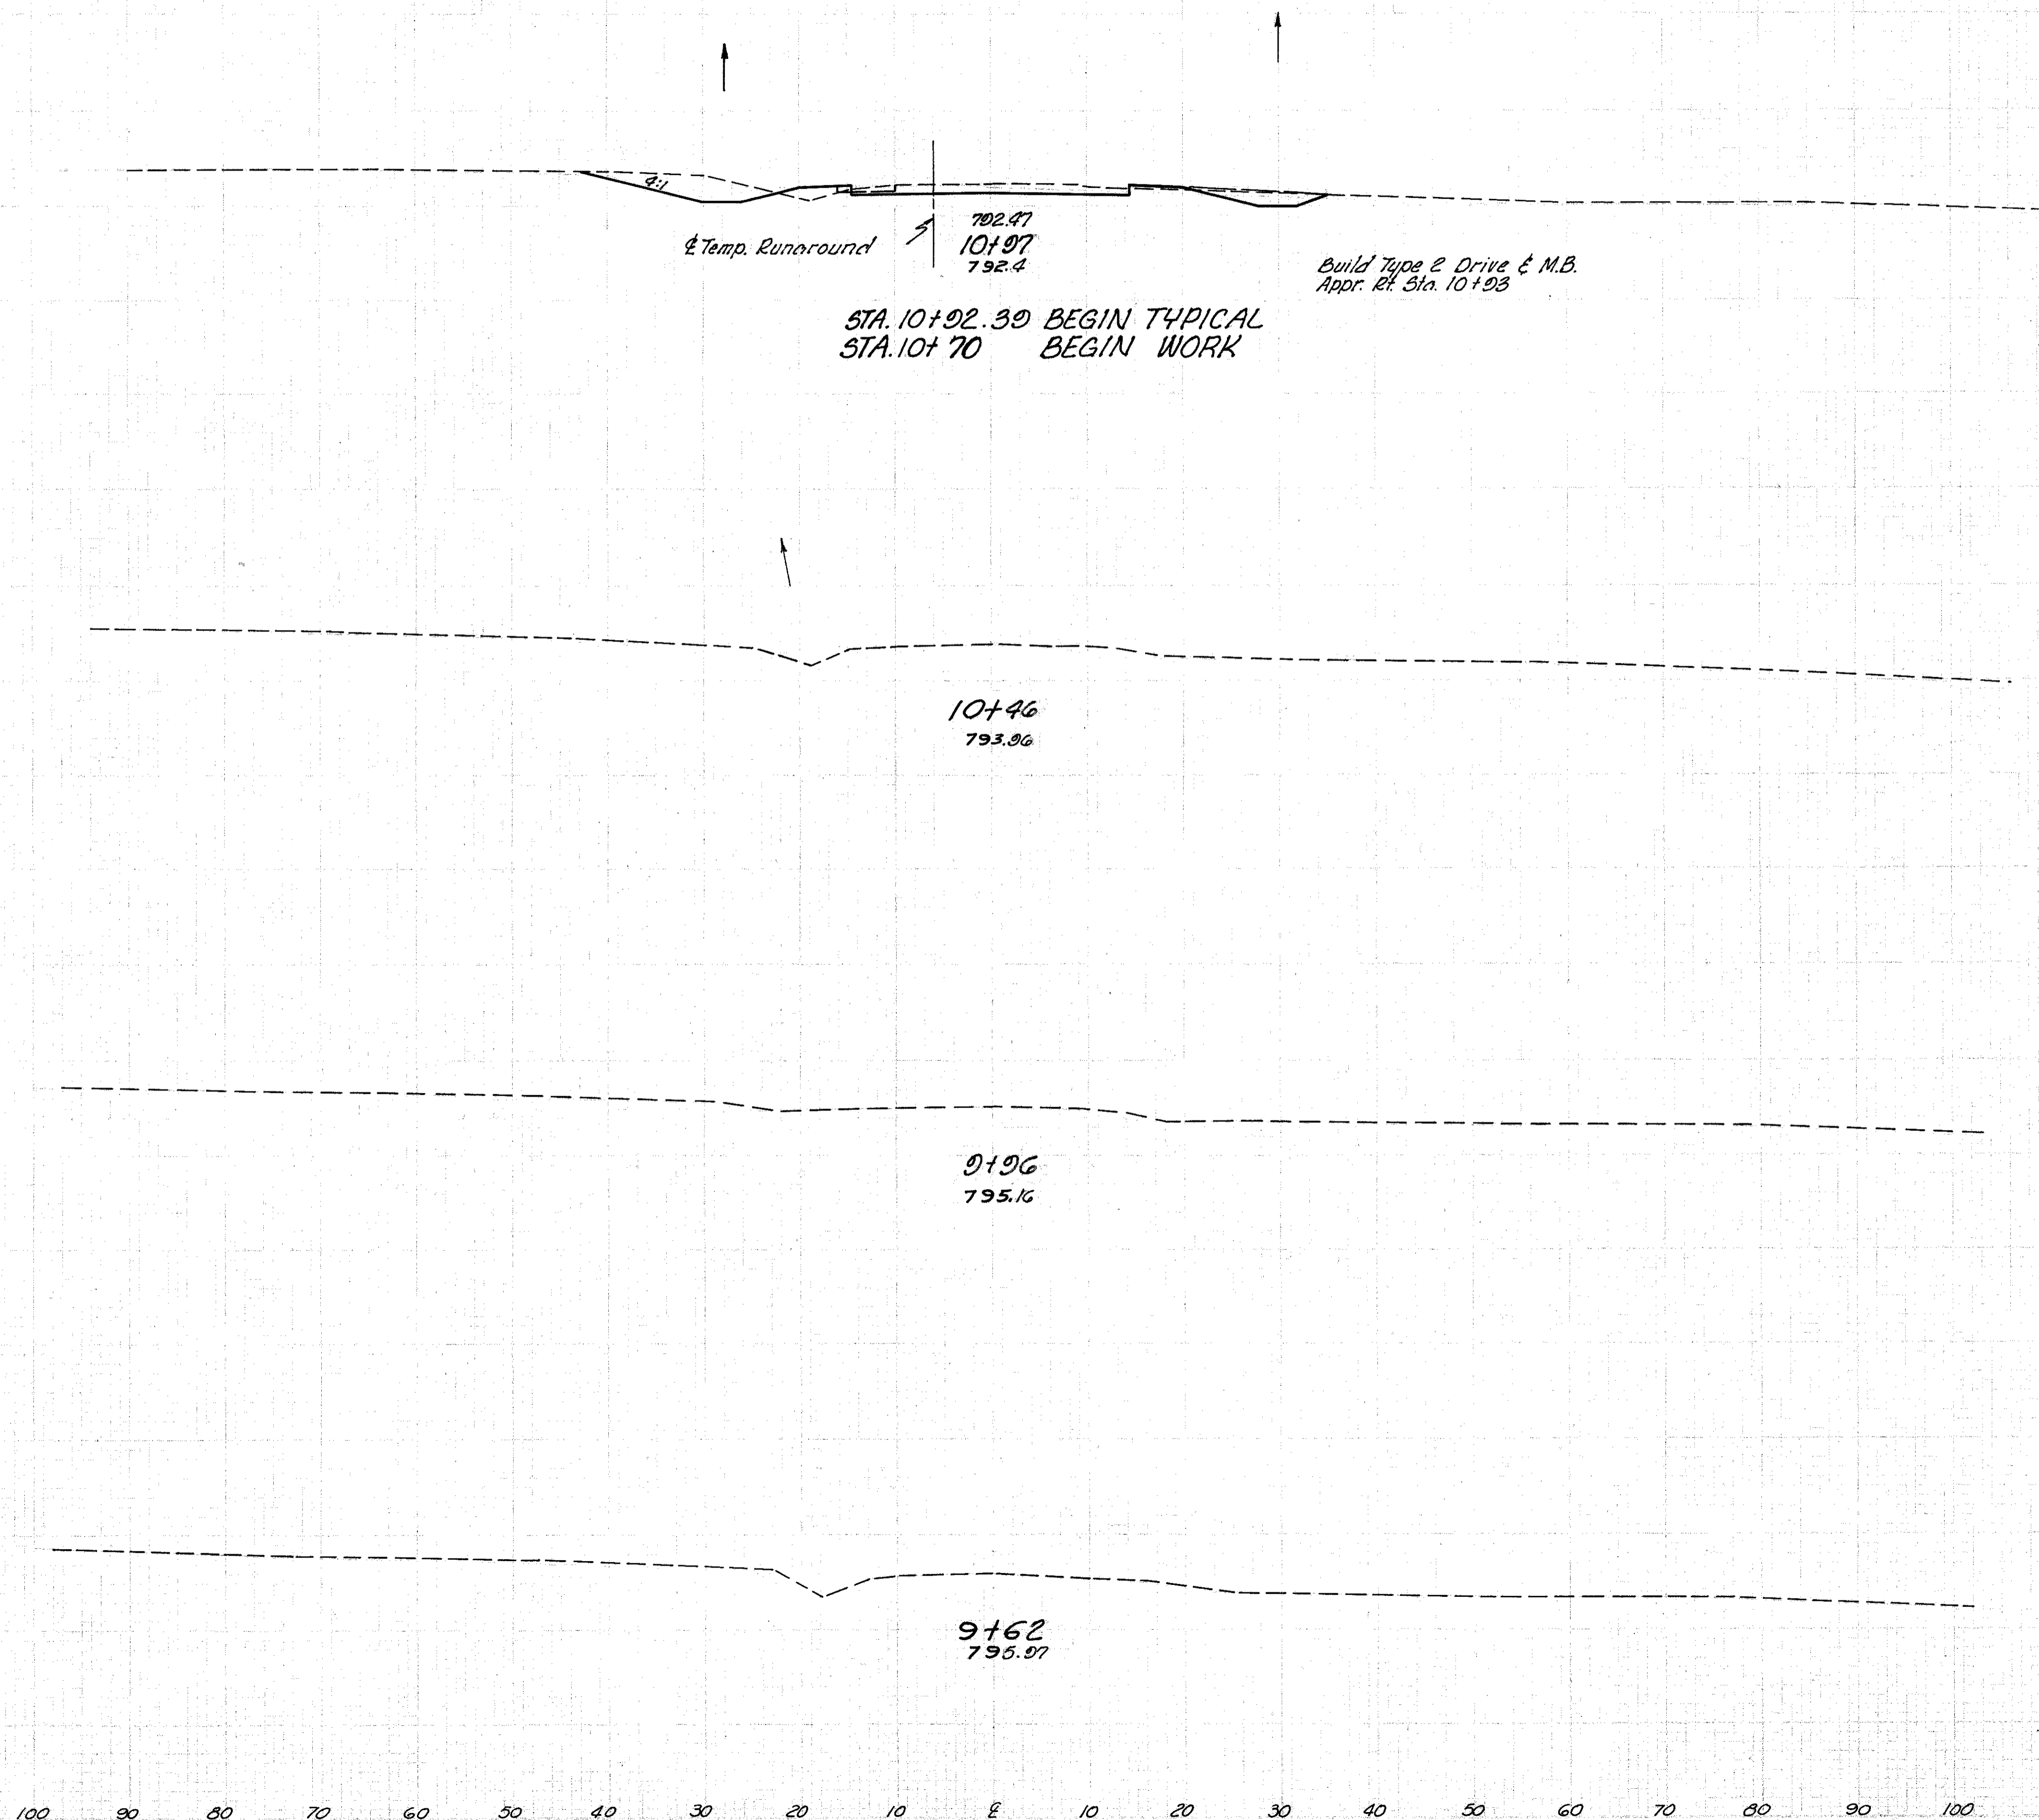

STA. 10+92.30 BEGIN TYPICAL  
STA. 10+70 BEGIN WORK

Temp. Runaround

Build Type 2 Drive & M.B.  
Appr. Rt. Sta. 10+93

Add for Drive

End Area		Volume	
Cut	Fill	Cut	Fill
60	8	0	4
		40	5