


Seeding
End
Width
Spd.
55
177
51
175
54
178
53
80

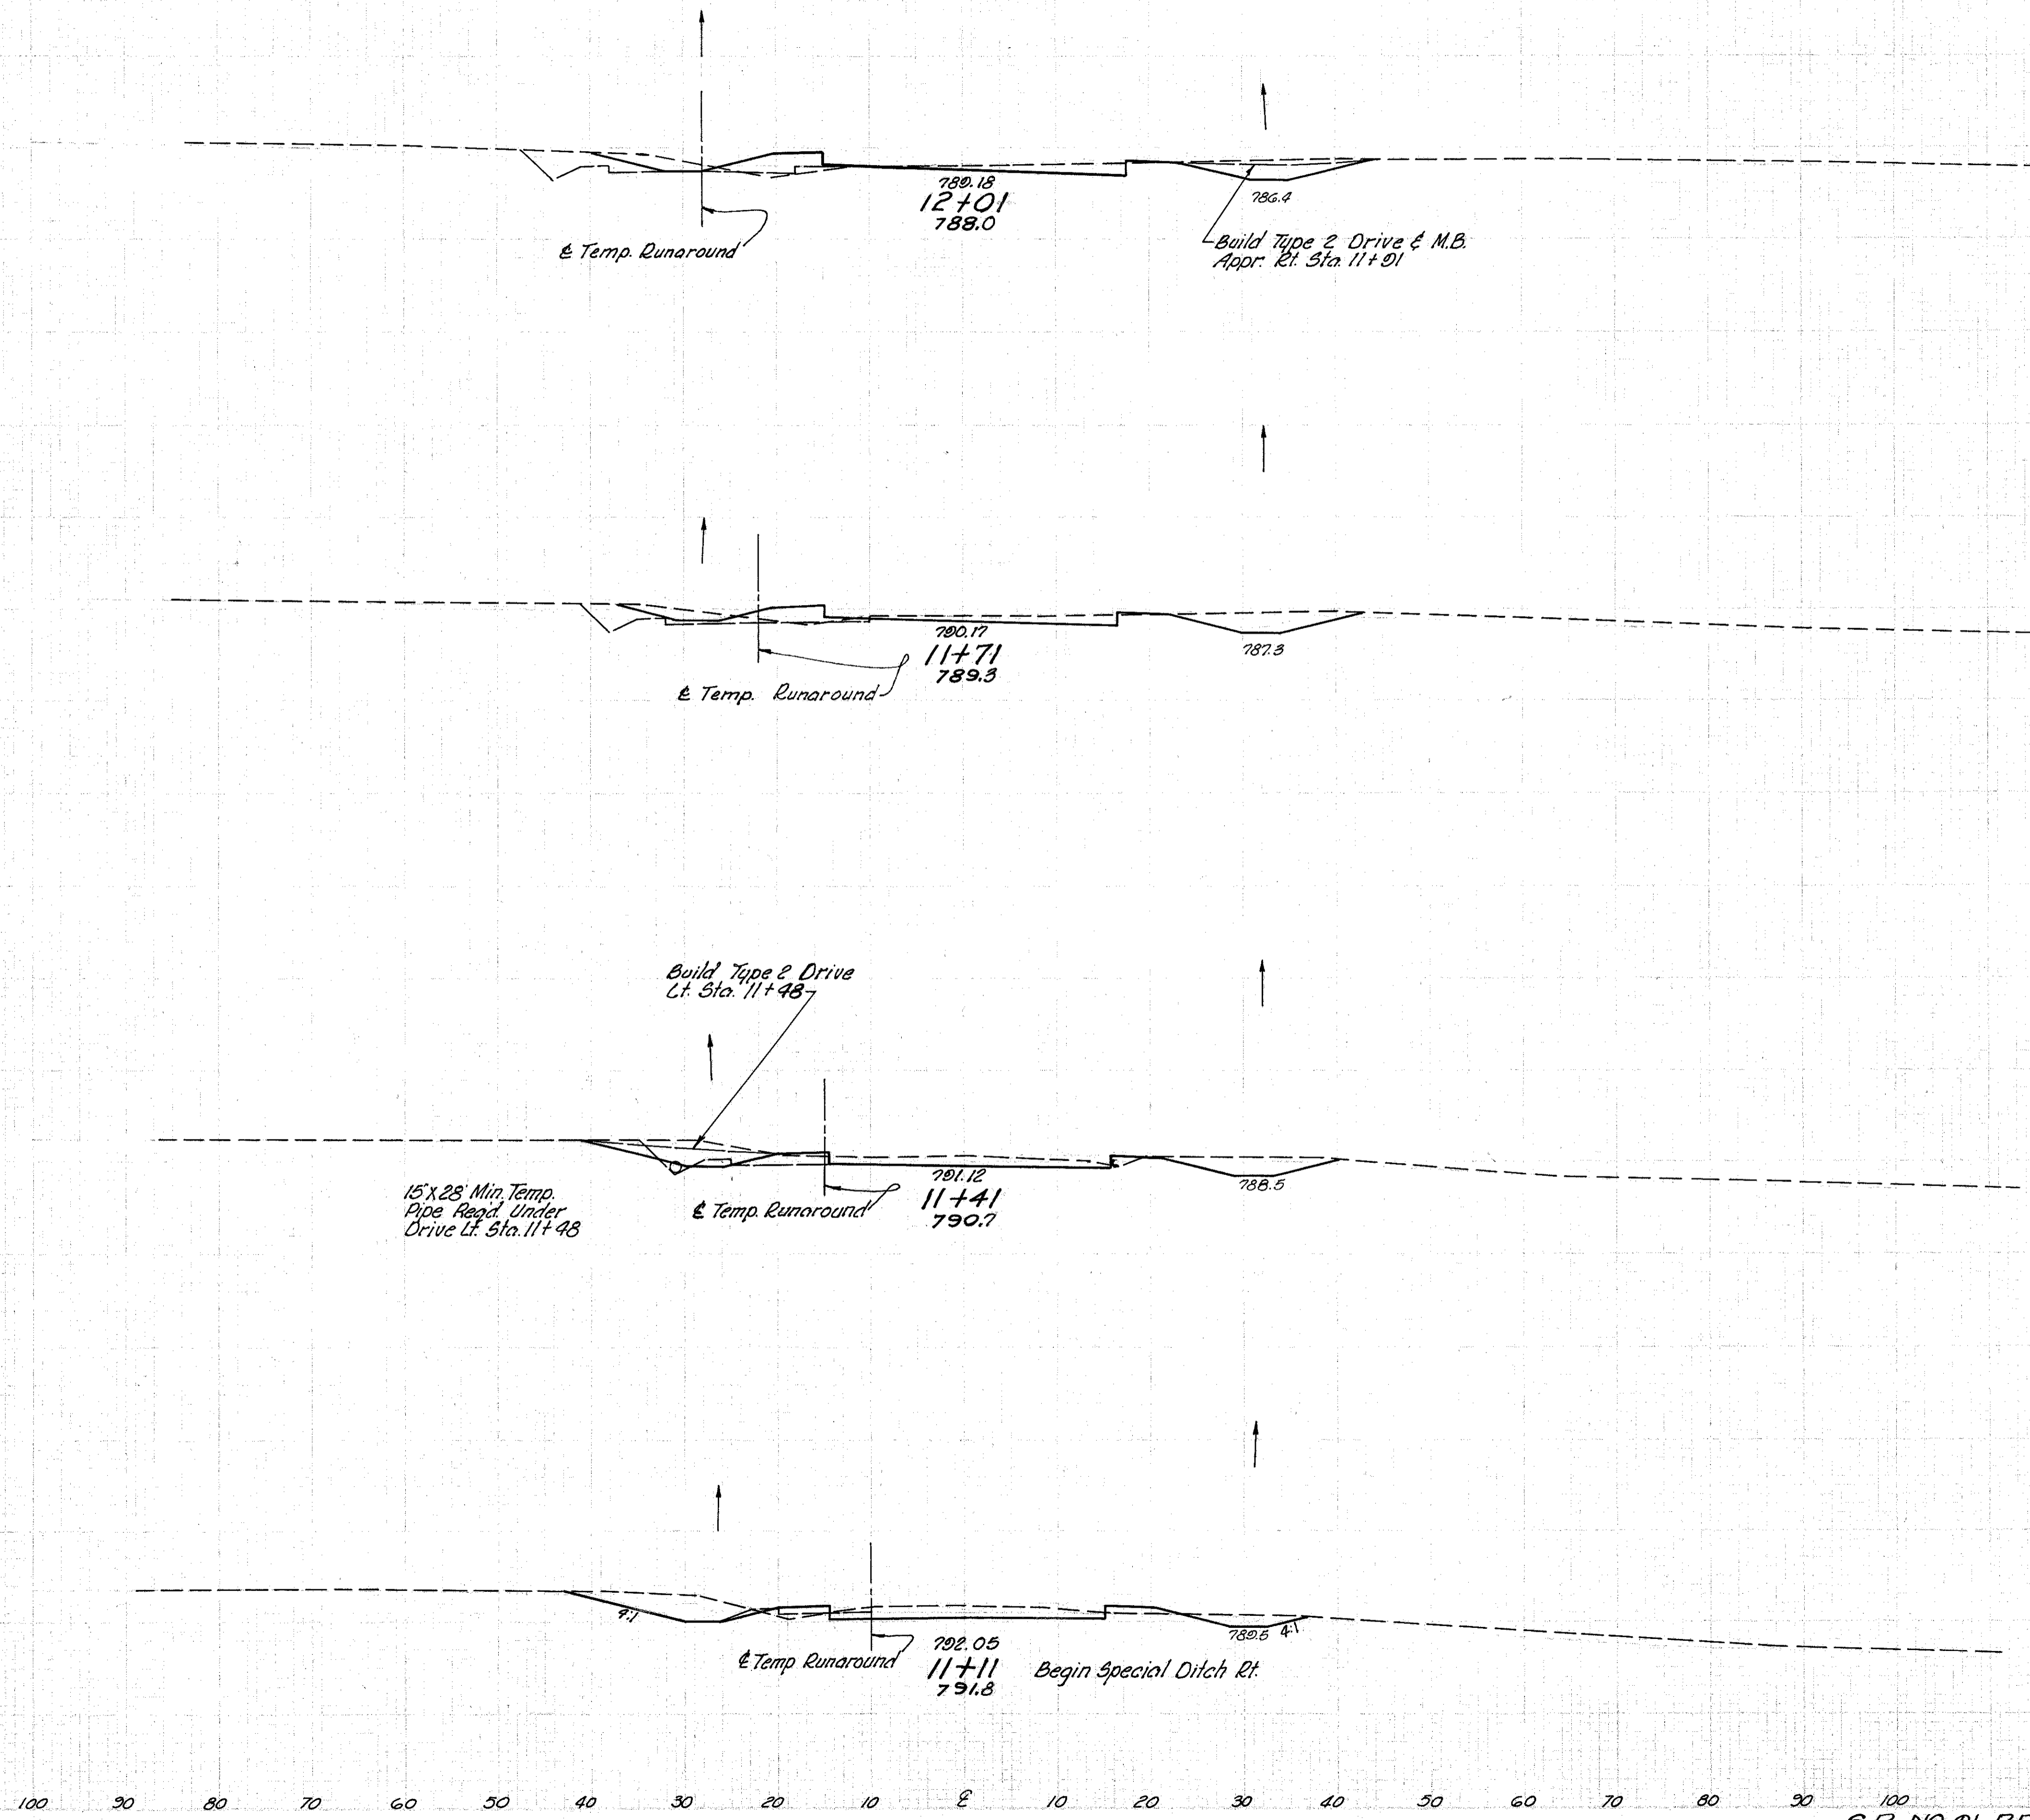

End Area		Volume	
Cut	Fill	Cut	Fill
62	27	0	4
	73		22
70	14		
	96		11
		0	4
102	5		
		103	4
89	9		
		90	4

Add for Drive

Add for Drive