


Seeding	
End	Sp. L.
Width	
58	
180	
54	
170	
48	
188	
65	
200	

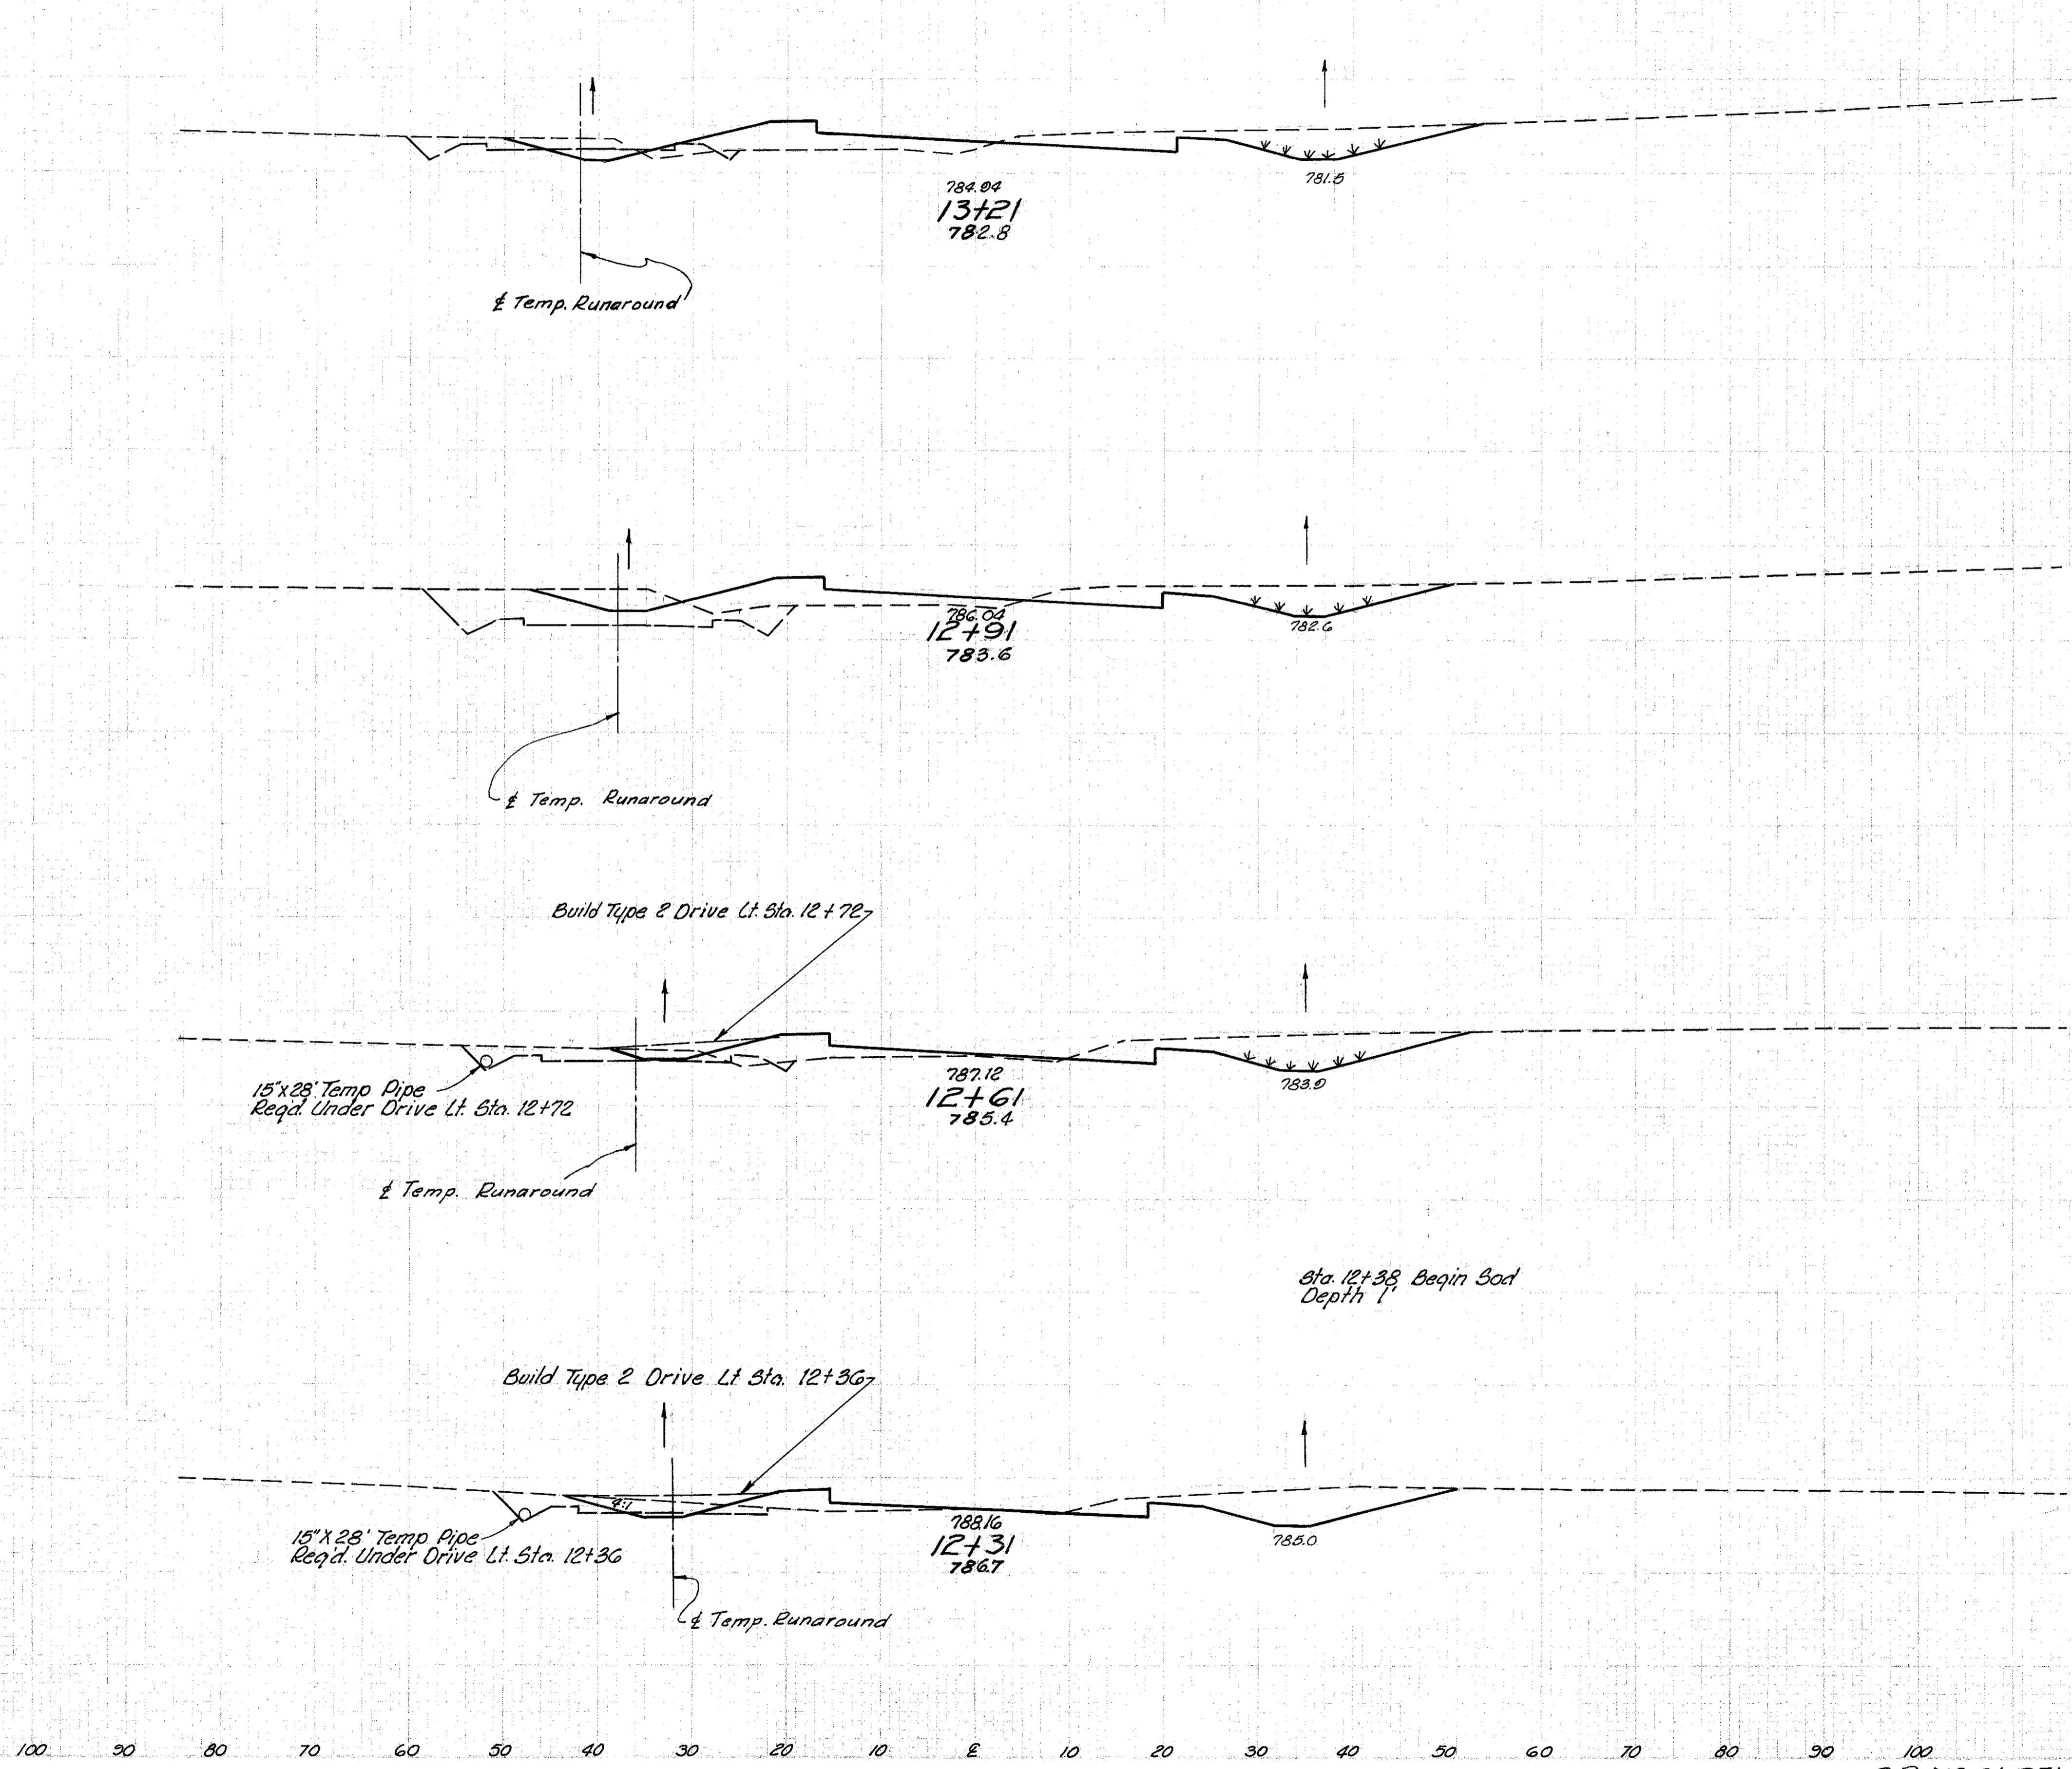

End Area		Volume	
Cut	Fill	Cut	Fill
128	76		
		194	82
132	73		
		137	74
			0 4
114	60		
		126	56
			0 4
112	40		
		97	37