


Seeding	
End Width	Sp. Ld.
40	
216	
56	
165	
43	
140	
44	
170	

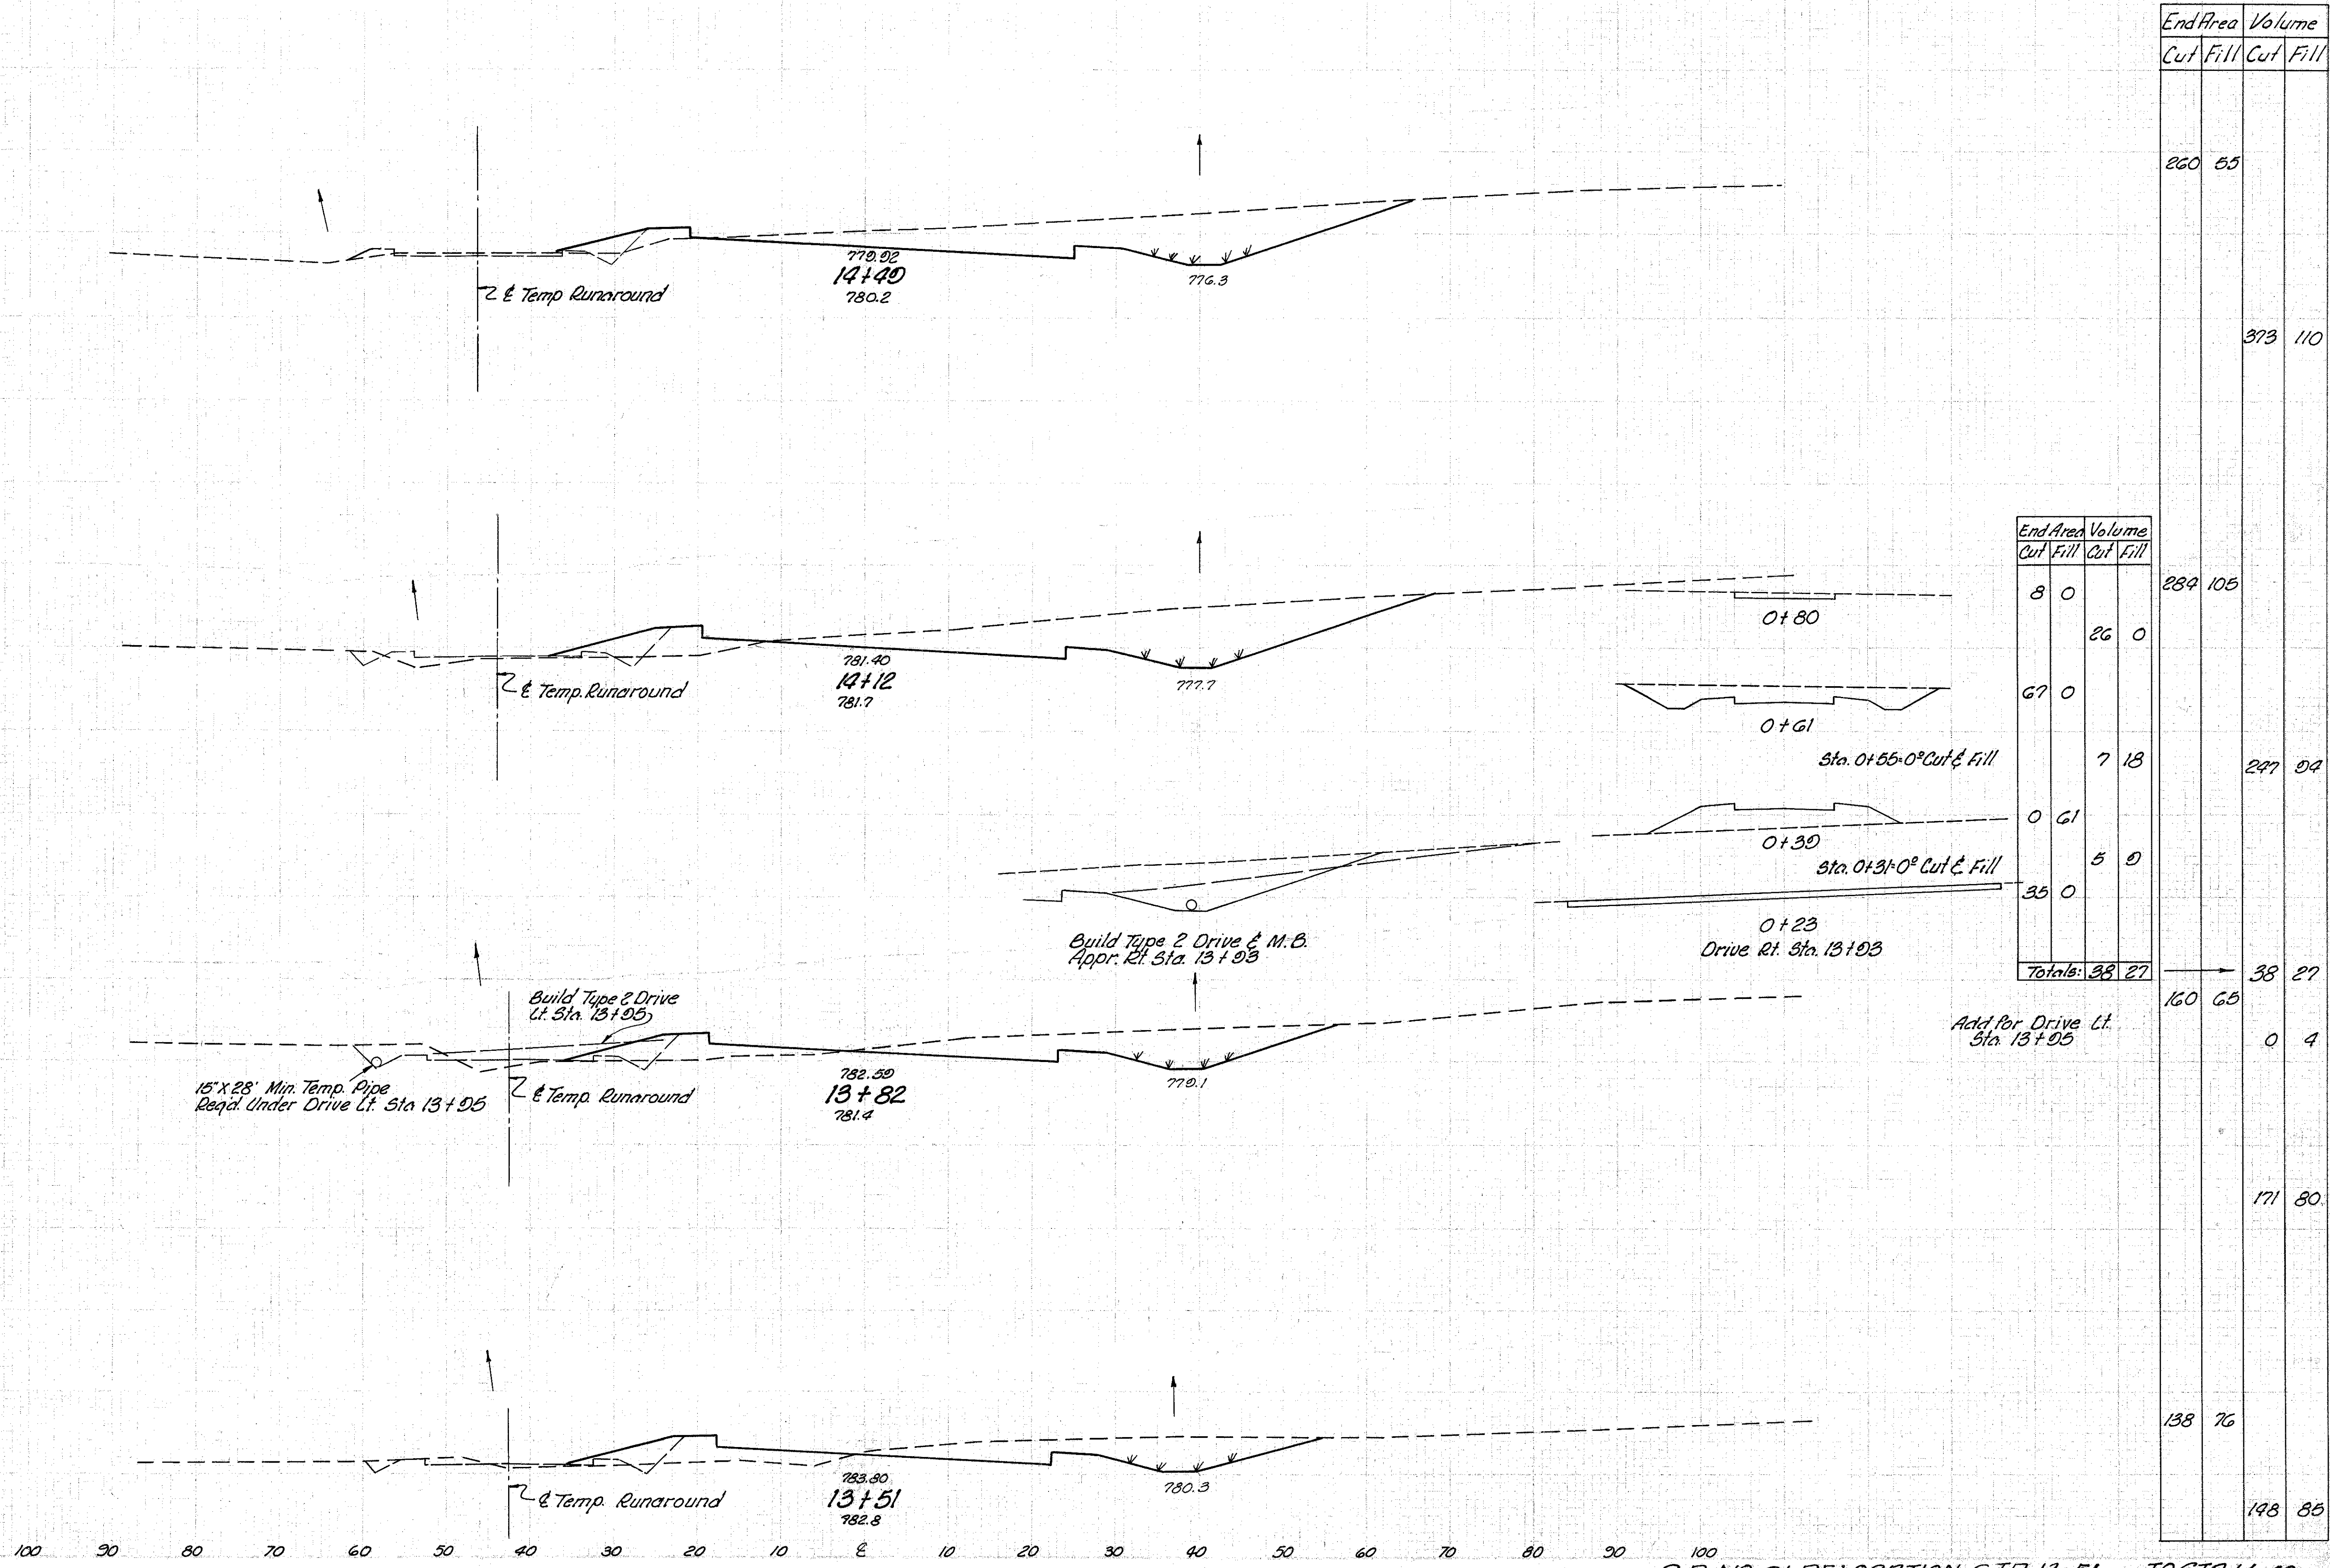

End Area		Volume	
Cut	Fill	Cut	Fill
8	0	26	0
67	0	7	13
0	61	5	9
35	0		
Totals:		38	27

Add for Drive Lt.
Sta. 13+95

End Area		Volume	
Cut	Fill	Cut	Fill
260	55		
		373	110
		284	105
		247	94
		38	27
		160	65
		0	4
		171	80
		138	76
		148	85