


LAKE COUNTY
LAK-1-2.16

Seeding	End Width	Sp. Yd.
	55	
	101	
	56	
	180	
	52	
	180	
	65	
	190	

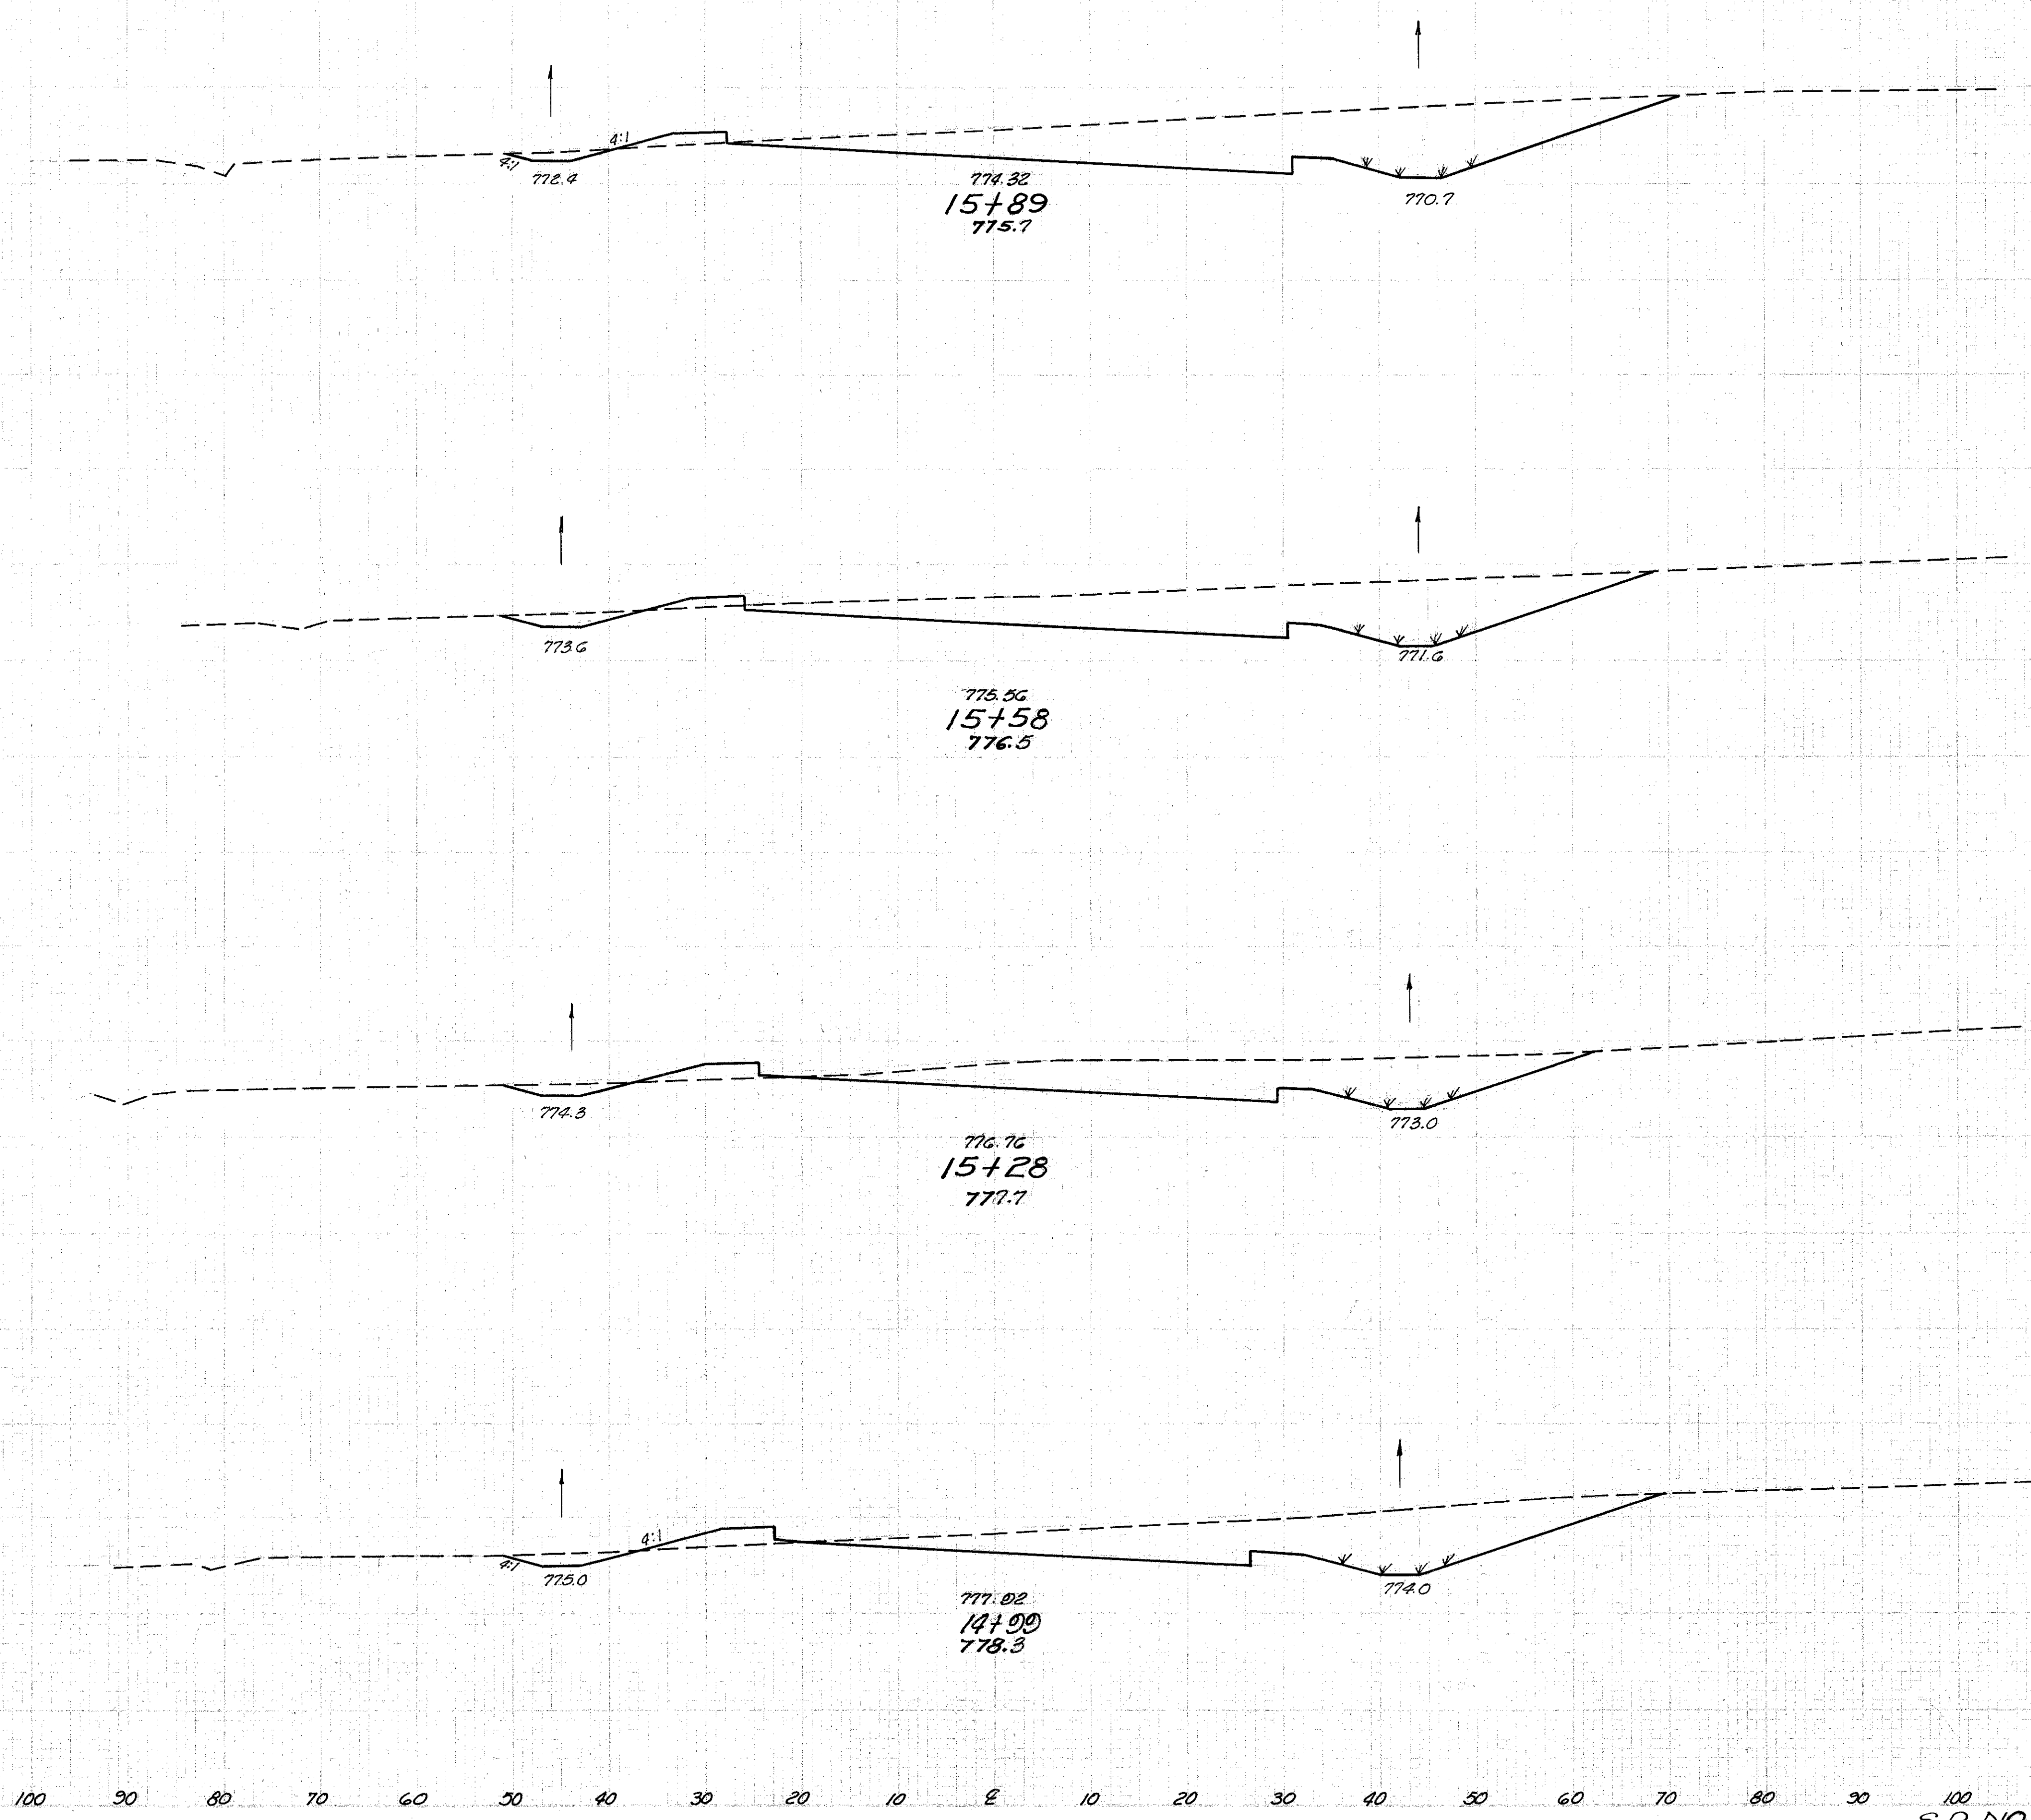

End Area		Volume	
Cut	Fill	Cut	Fill
372	13		
		406	11
336	6		
		331	14
260	10		
		302	22
302	22		
		580	71