


Seeding
 End Width Sp. Id.
 68
 228
 60
 205
 54
 103
 61
 103

LAKE COUNTY
 LAK-1-2.16

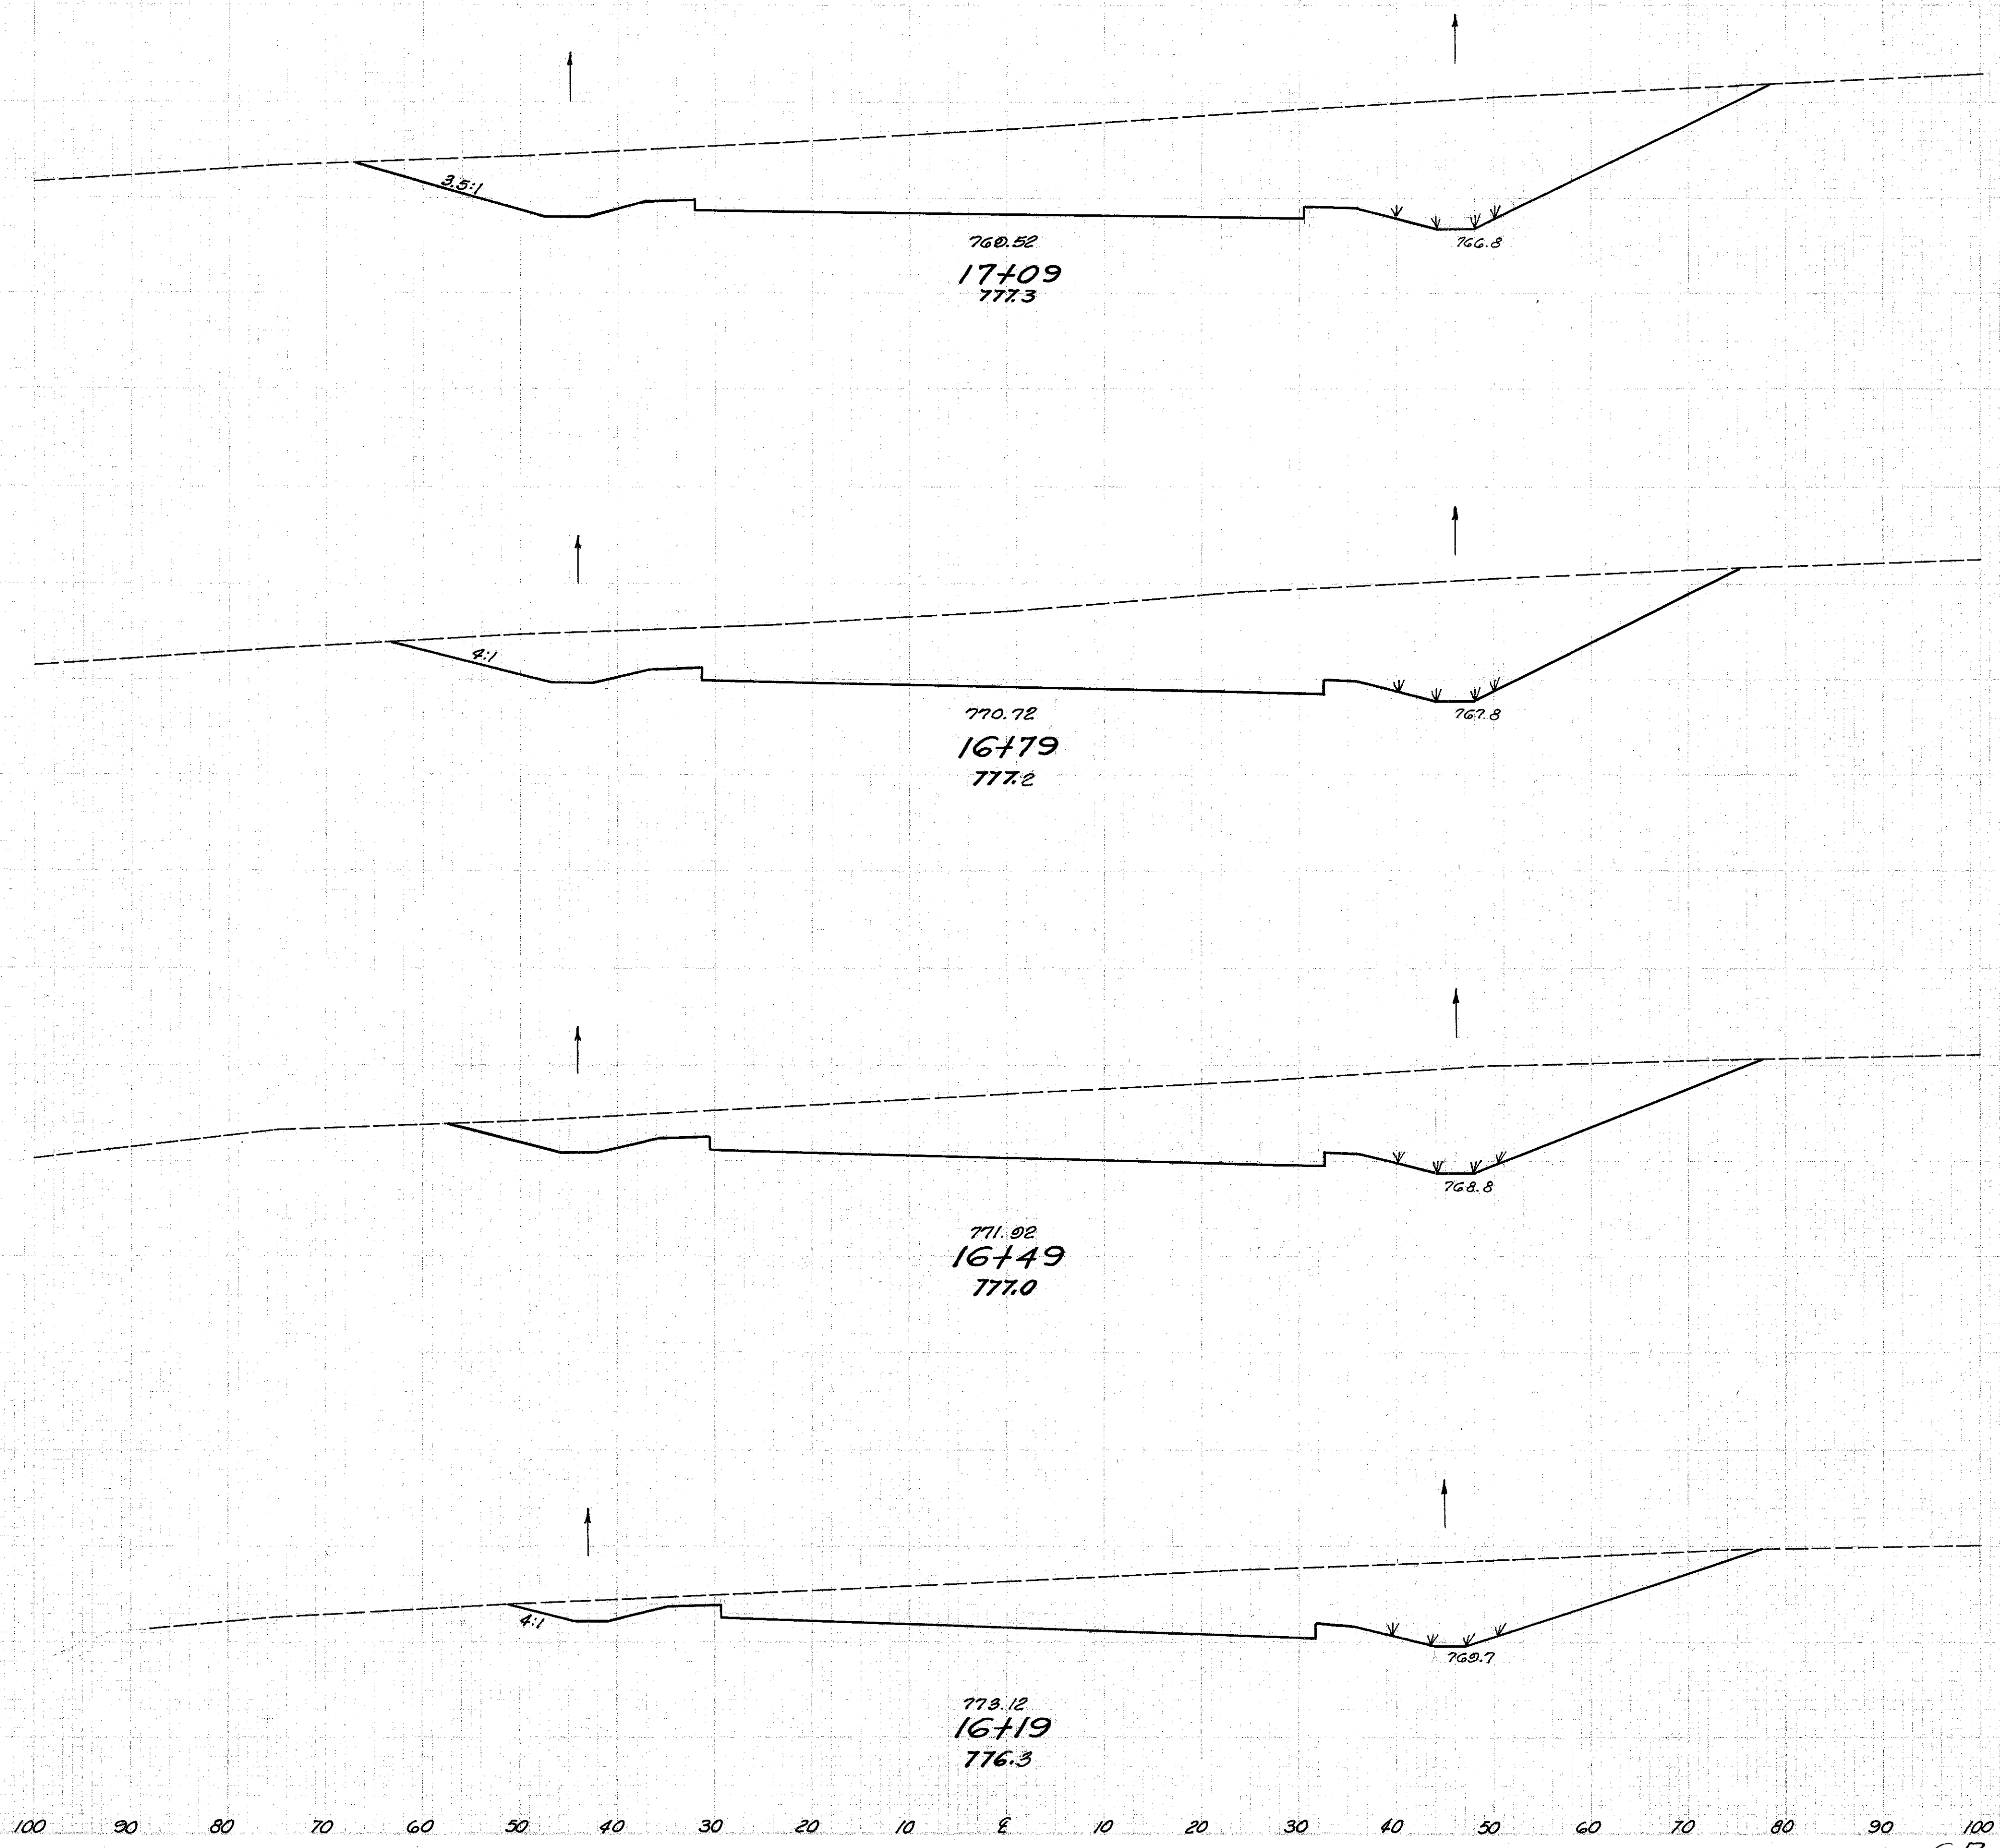

End Area		Volume	
Cut	Fill	Cut	Fill
1133	0		
		1186	0
1002	0		
		1008	0
812	0		
		787	0
604	0		
		542	7