


Seeding	
End Width	Sq. Yds.
60	
183	
50	
152	
41	
168	
60	213

2	0+10	I-1103 (19)	204 312
---	------	-------------	------------

LAKE COUNTY
LAK-1-2.16

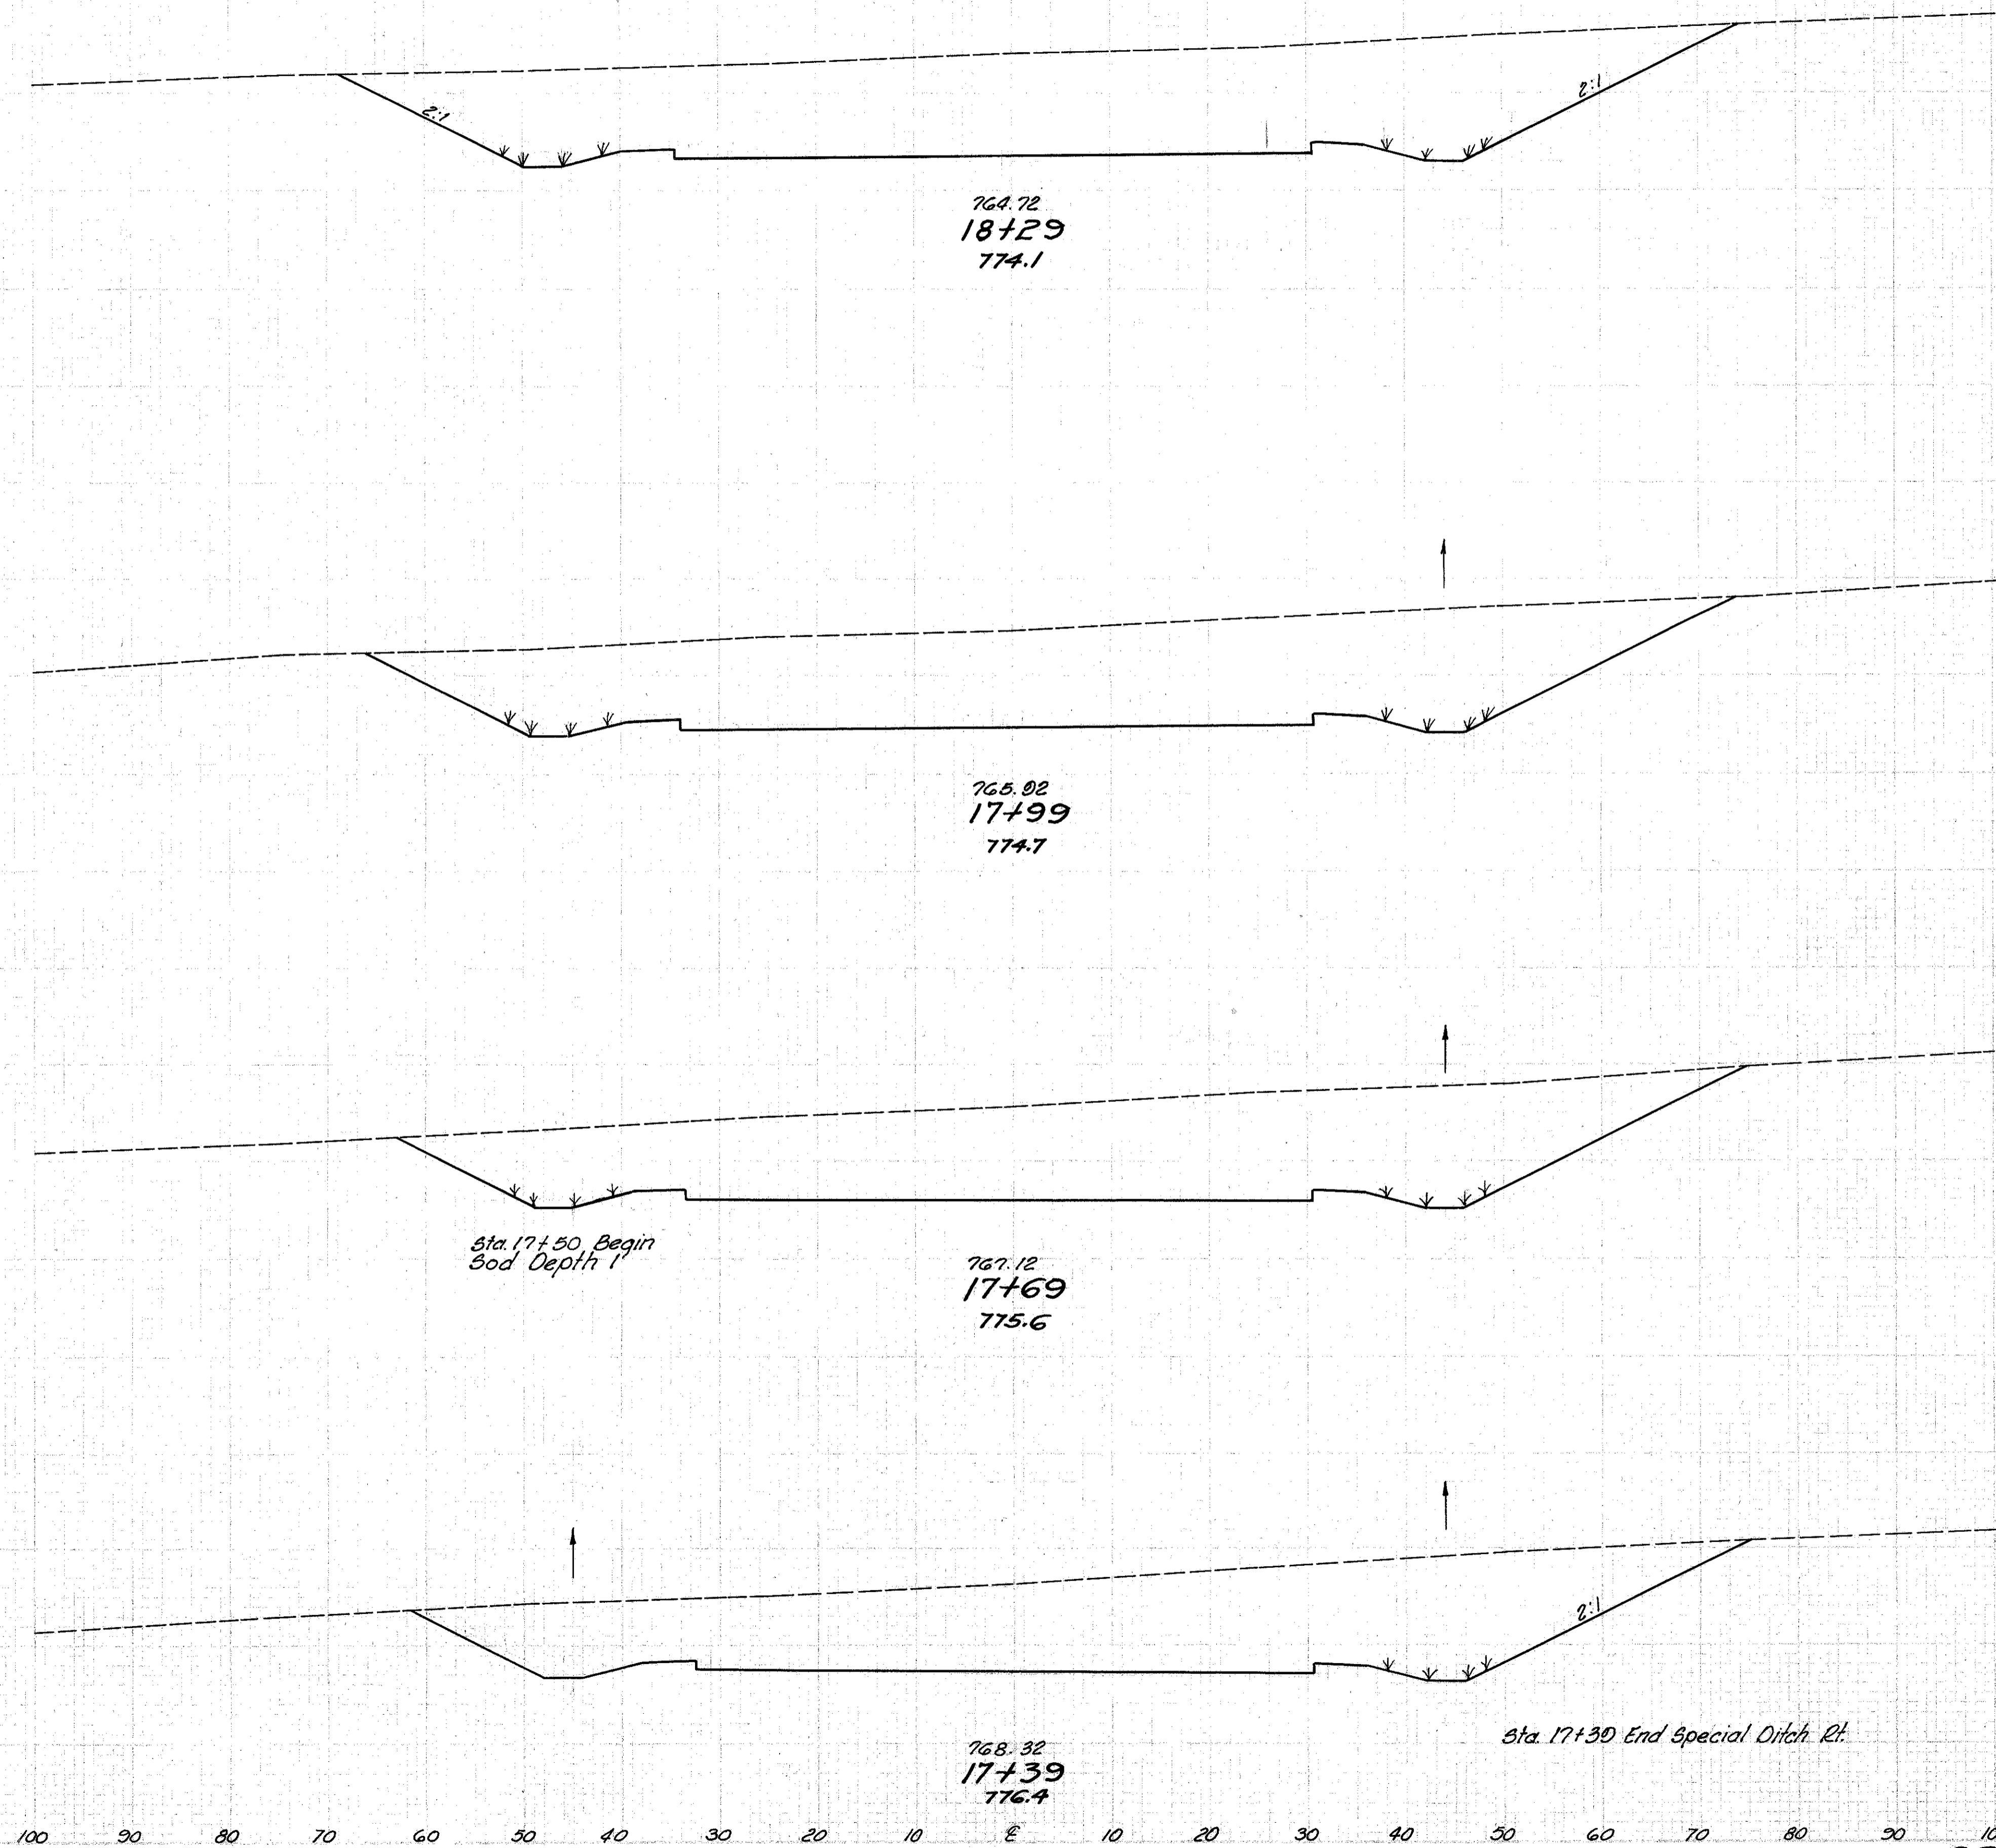

End Area		Volume	
Cut	Fill	Cut	Fill
1300	0		
	1387	0	
1197	0		
	1323	0	
1184	0		
	1291	0	
1140	0		
	1263	0	

S.R. NO. 91 RELOCATION STA. 17+39 TO STA. 18+29