


LAKE COUNTY
LAK-1-2.16

Seeding	End Width	Sq. Yds.
	67	215
	62	207
	62	203
	60	142

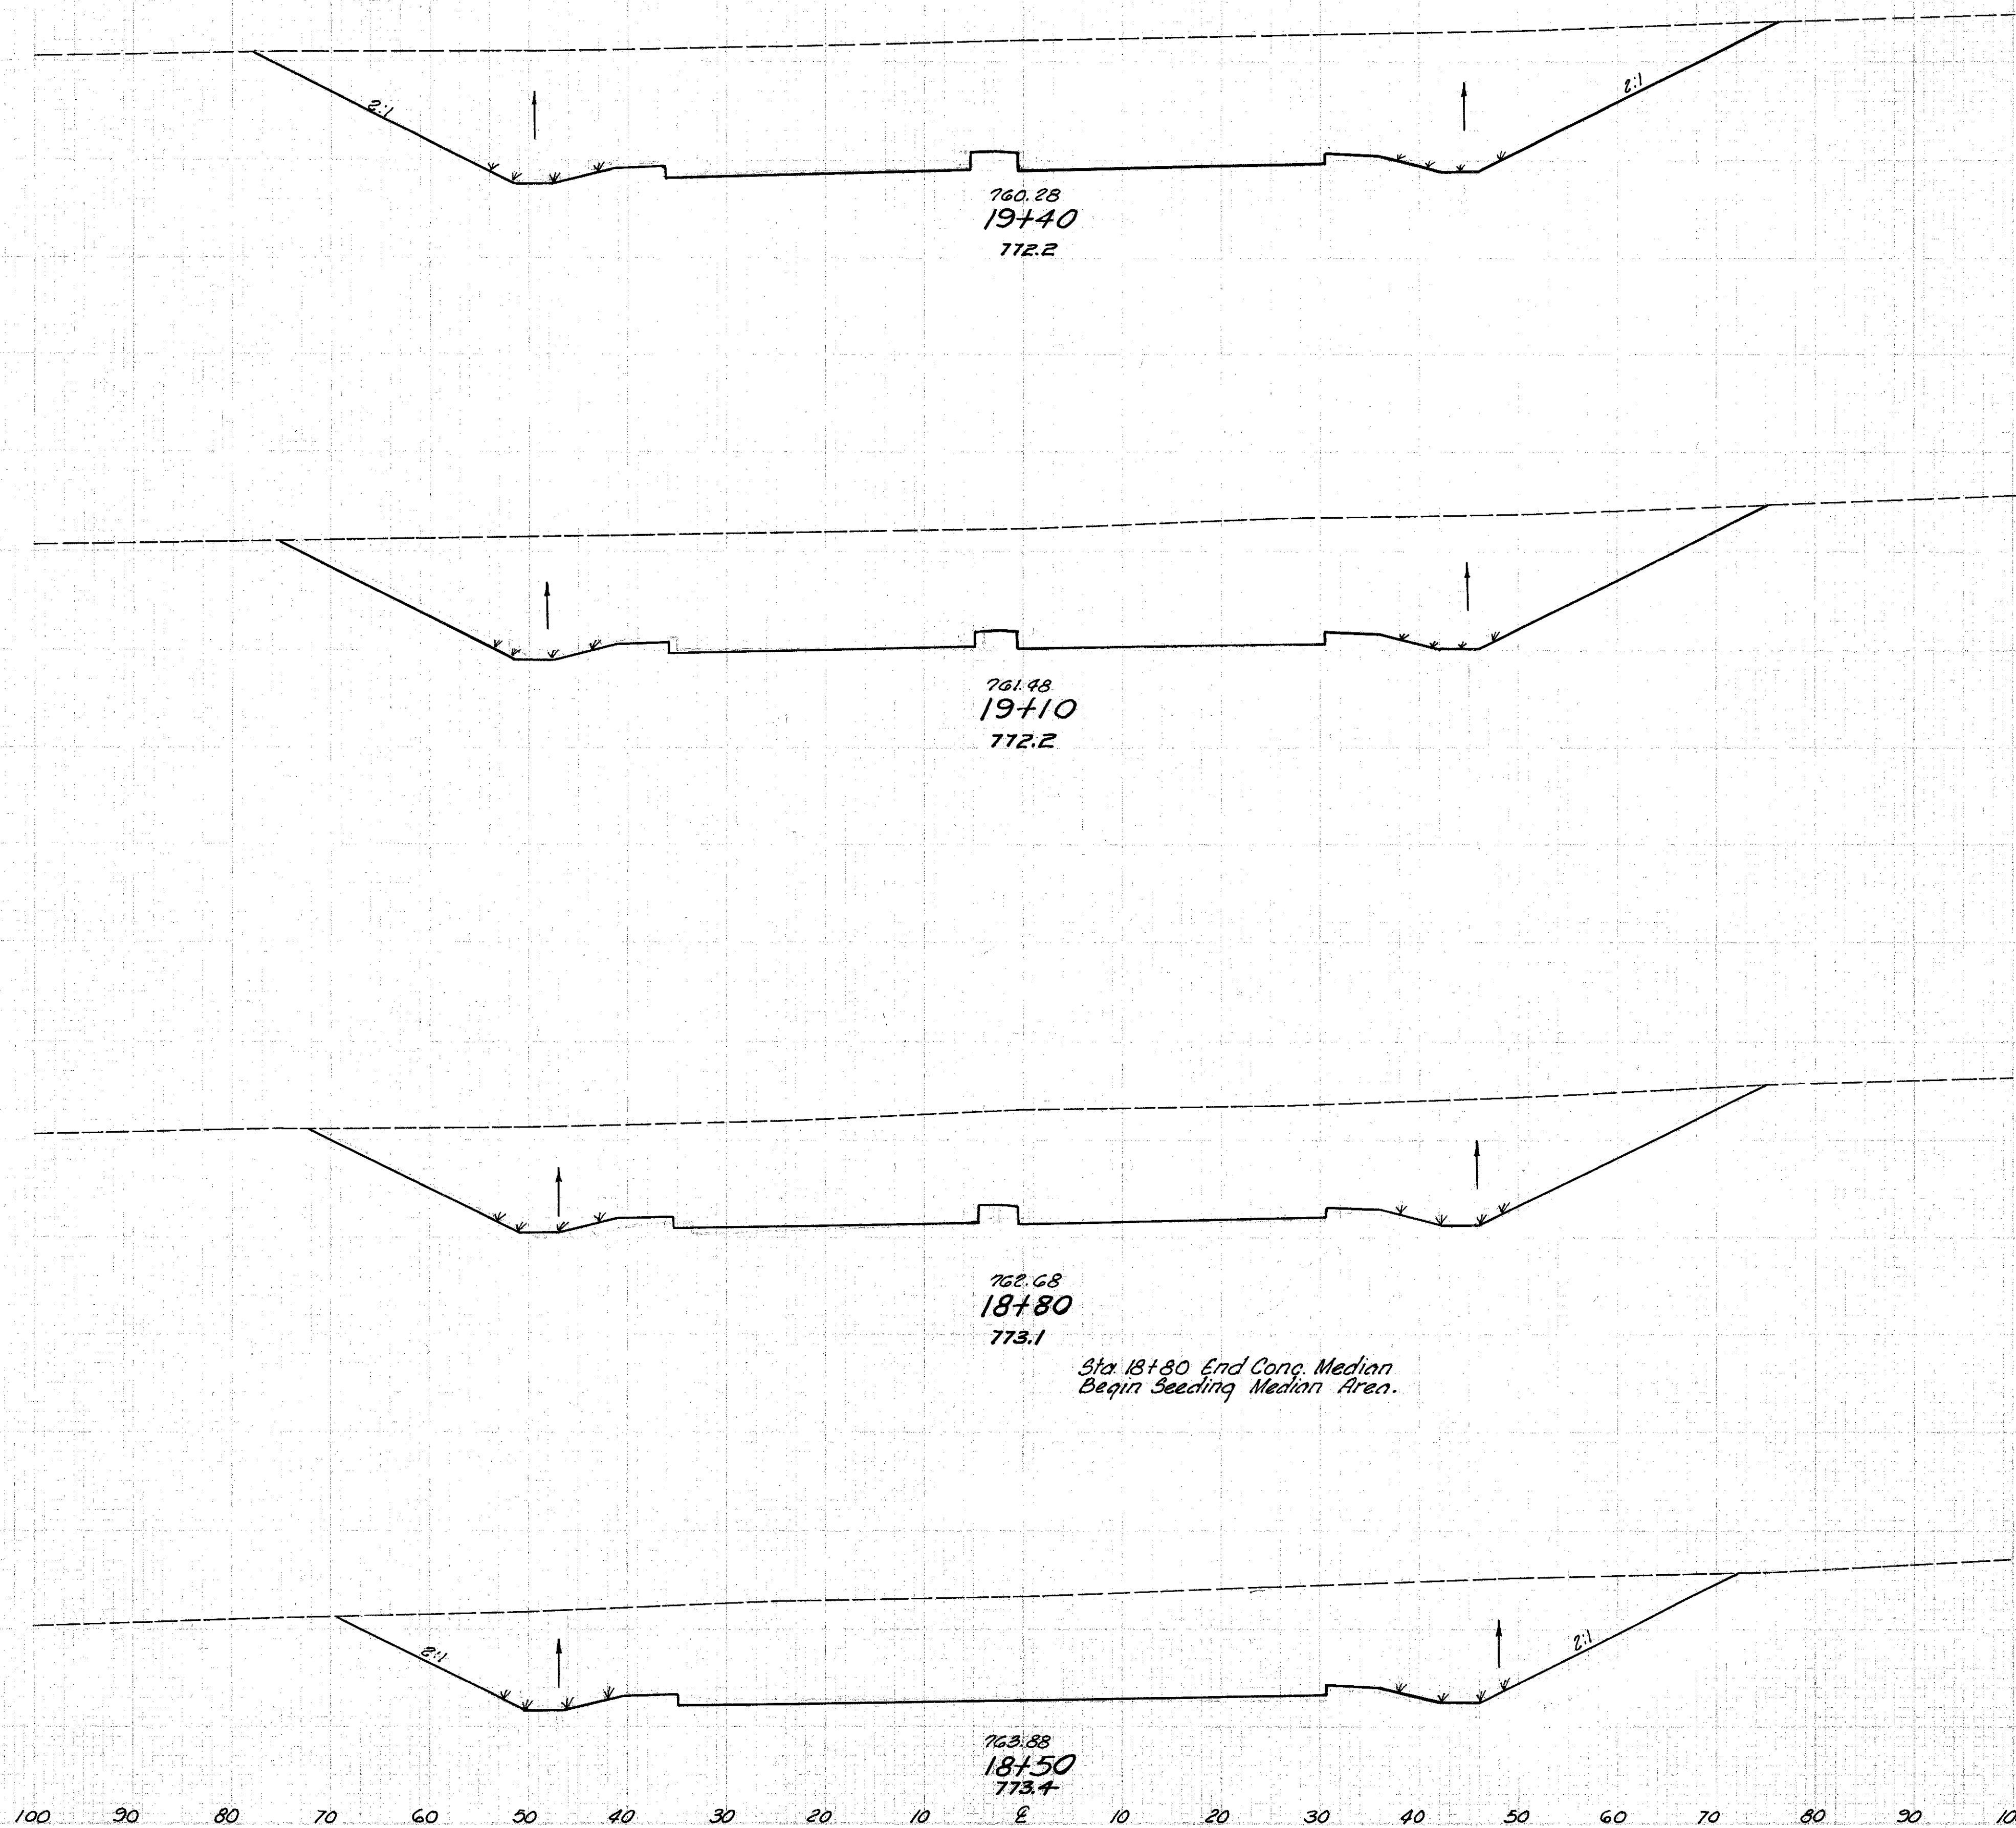

End Area		Volume	
Cut	Fill	Cut	Fill
1655	0		
		1760	
1529	0		
		1632	0
1408	0		
		1502	0
1300	0		
		1015	0