


Seeding
End
Width Sq. Ft.

| FED. RD. DIVISION | STATE | PROJECT |
|-------------------|-------|-------------|
| 2 | OHIO | I-1103 (19) |

210-5
312

LAKE COUNTY
LAK-1-2.16

| End Area | | Volume | |
|----------|------|--------|------|
| Cut | Fill | Cut | Fill |

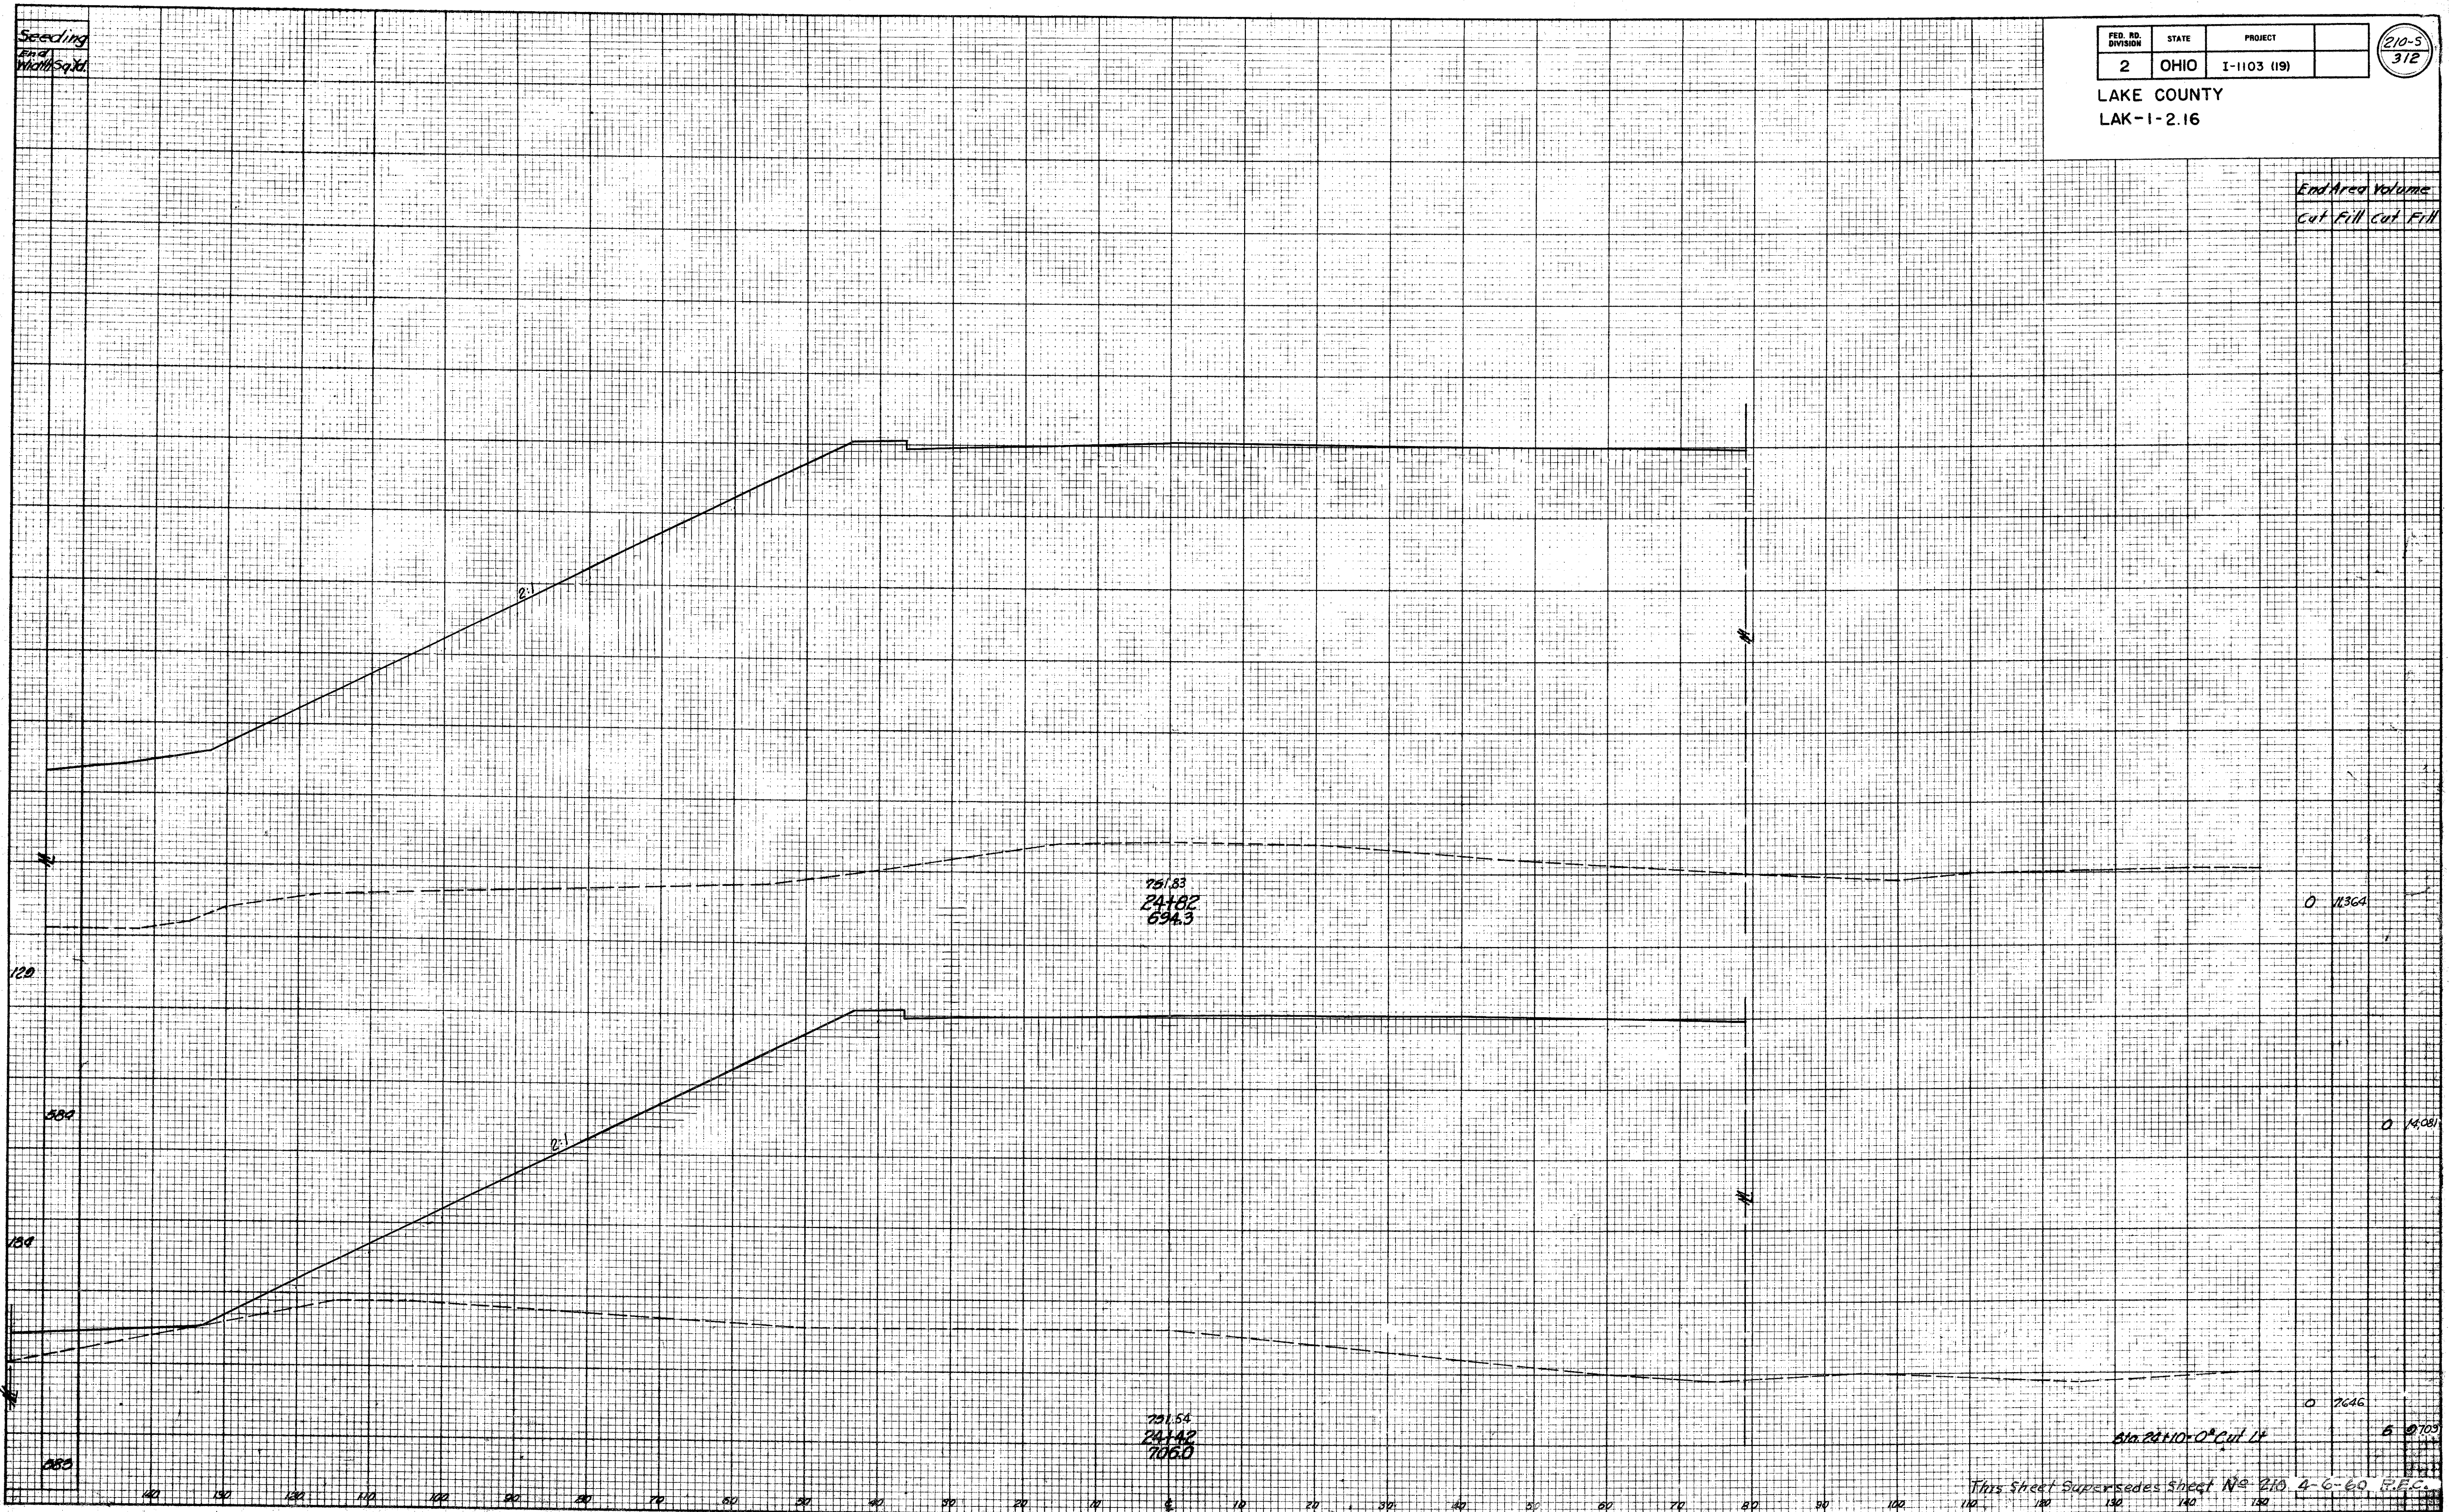

This Sheet Supersedes Sheet No. 210, 4-6-60 P.E.C.

S.R. NO. 91 RELOCATION Sta. 24+42 To Sta. 24+82

NOON PAC
SERIES