


LAKE COUNTY
LAK-1-2.16

Seeding	
End Width	Sq. Yd.
222	
281	
238	
1027	

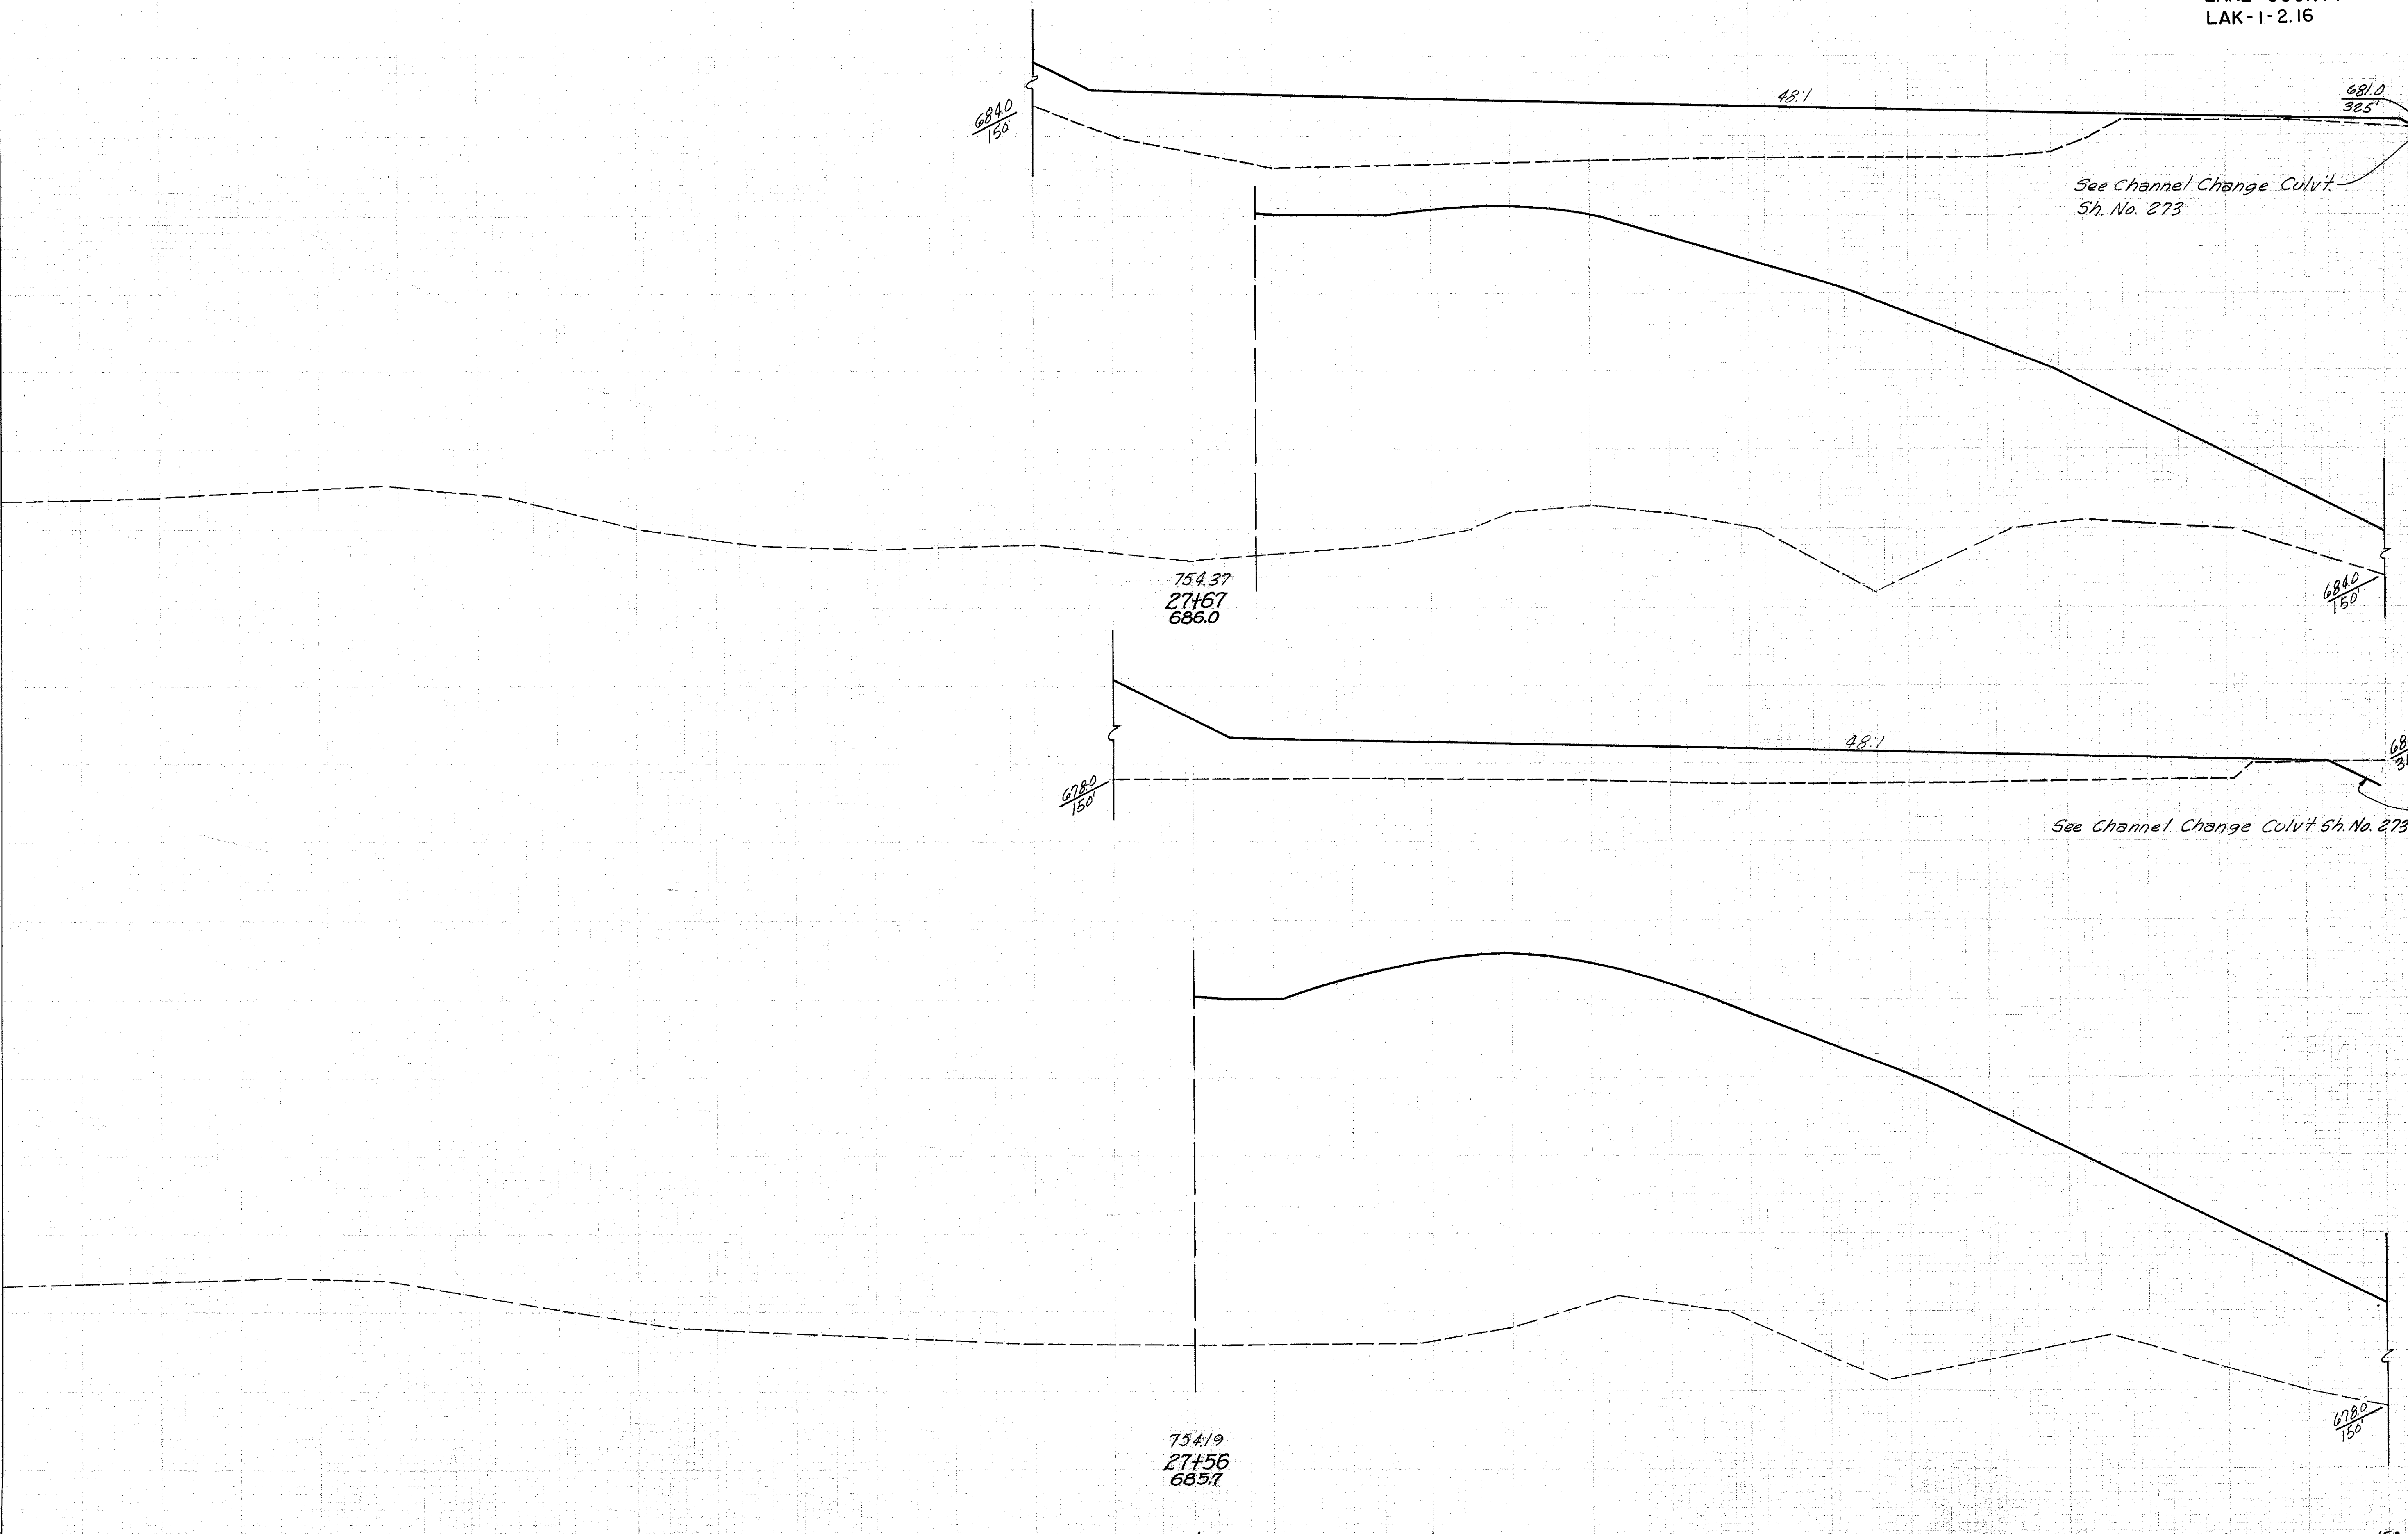

68:0
15:0

48:1

68:0
38:5

See Channel Change Culvert
Sh. No. 273

754.37
27+57
686.0

68:0
15:0

68:0
15:0

48:1

68:0
31:0

See Channel Change Culvert Sh. No. 273

754.19
27+56
685.7

68:0
15:0

End Area	Volume	
	Cut	Fill
0	5048	
0	2846	
0	5977	
0	11677	14355