


LAKE COUNTY  
LAK-1-2.16

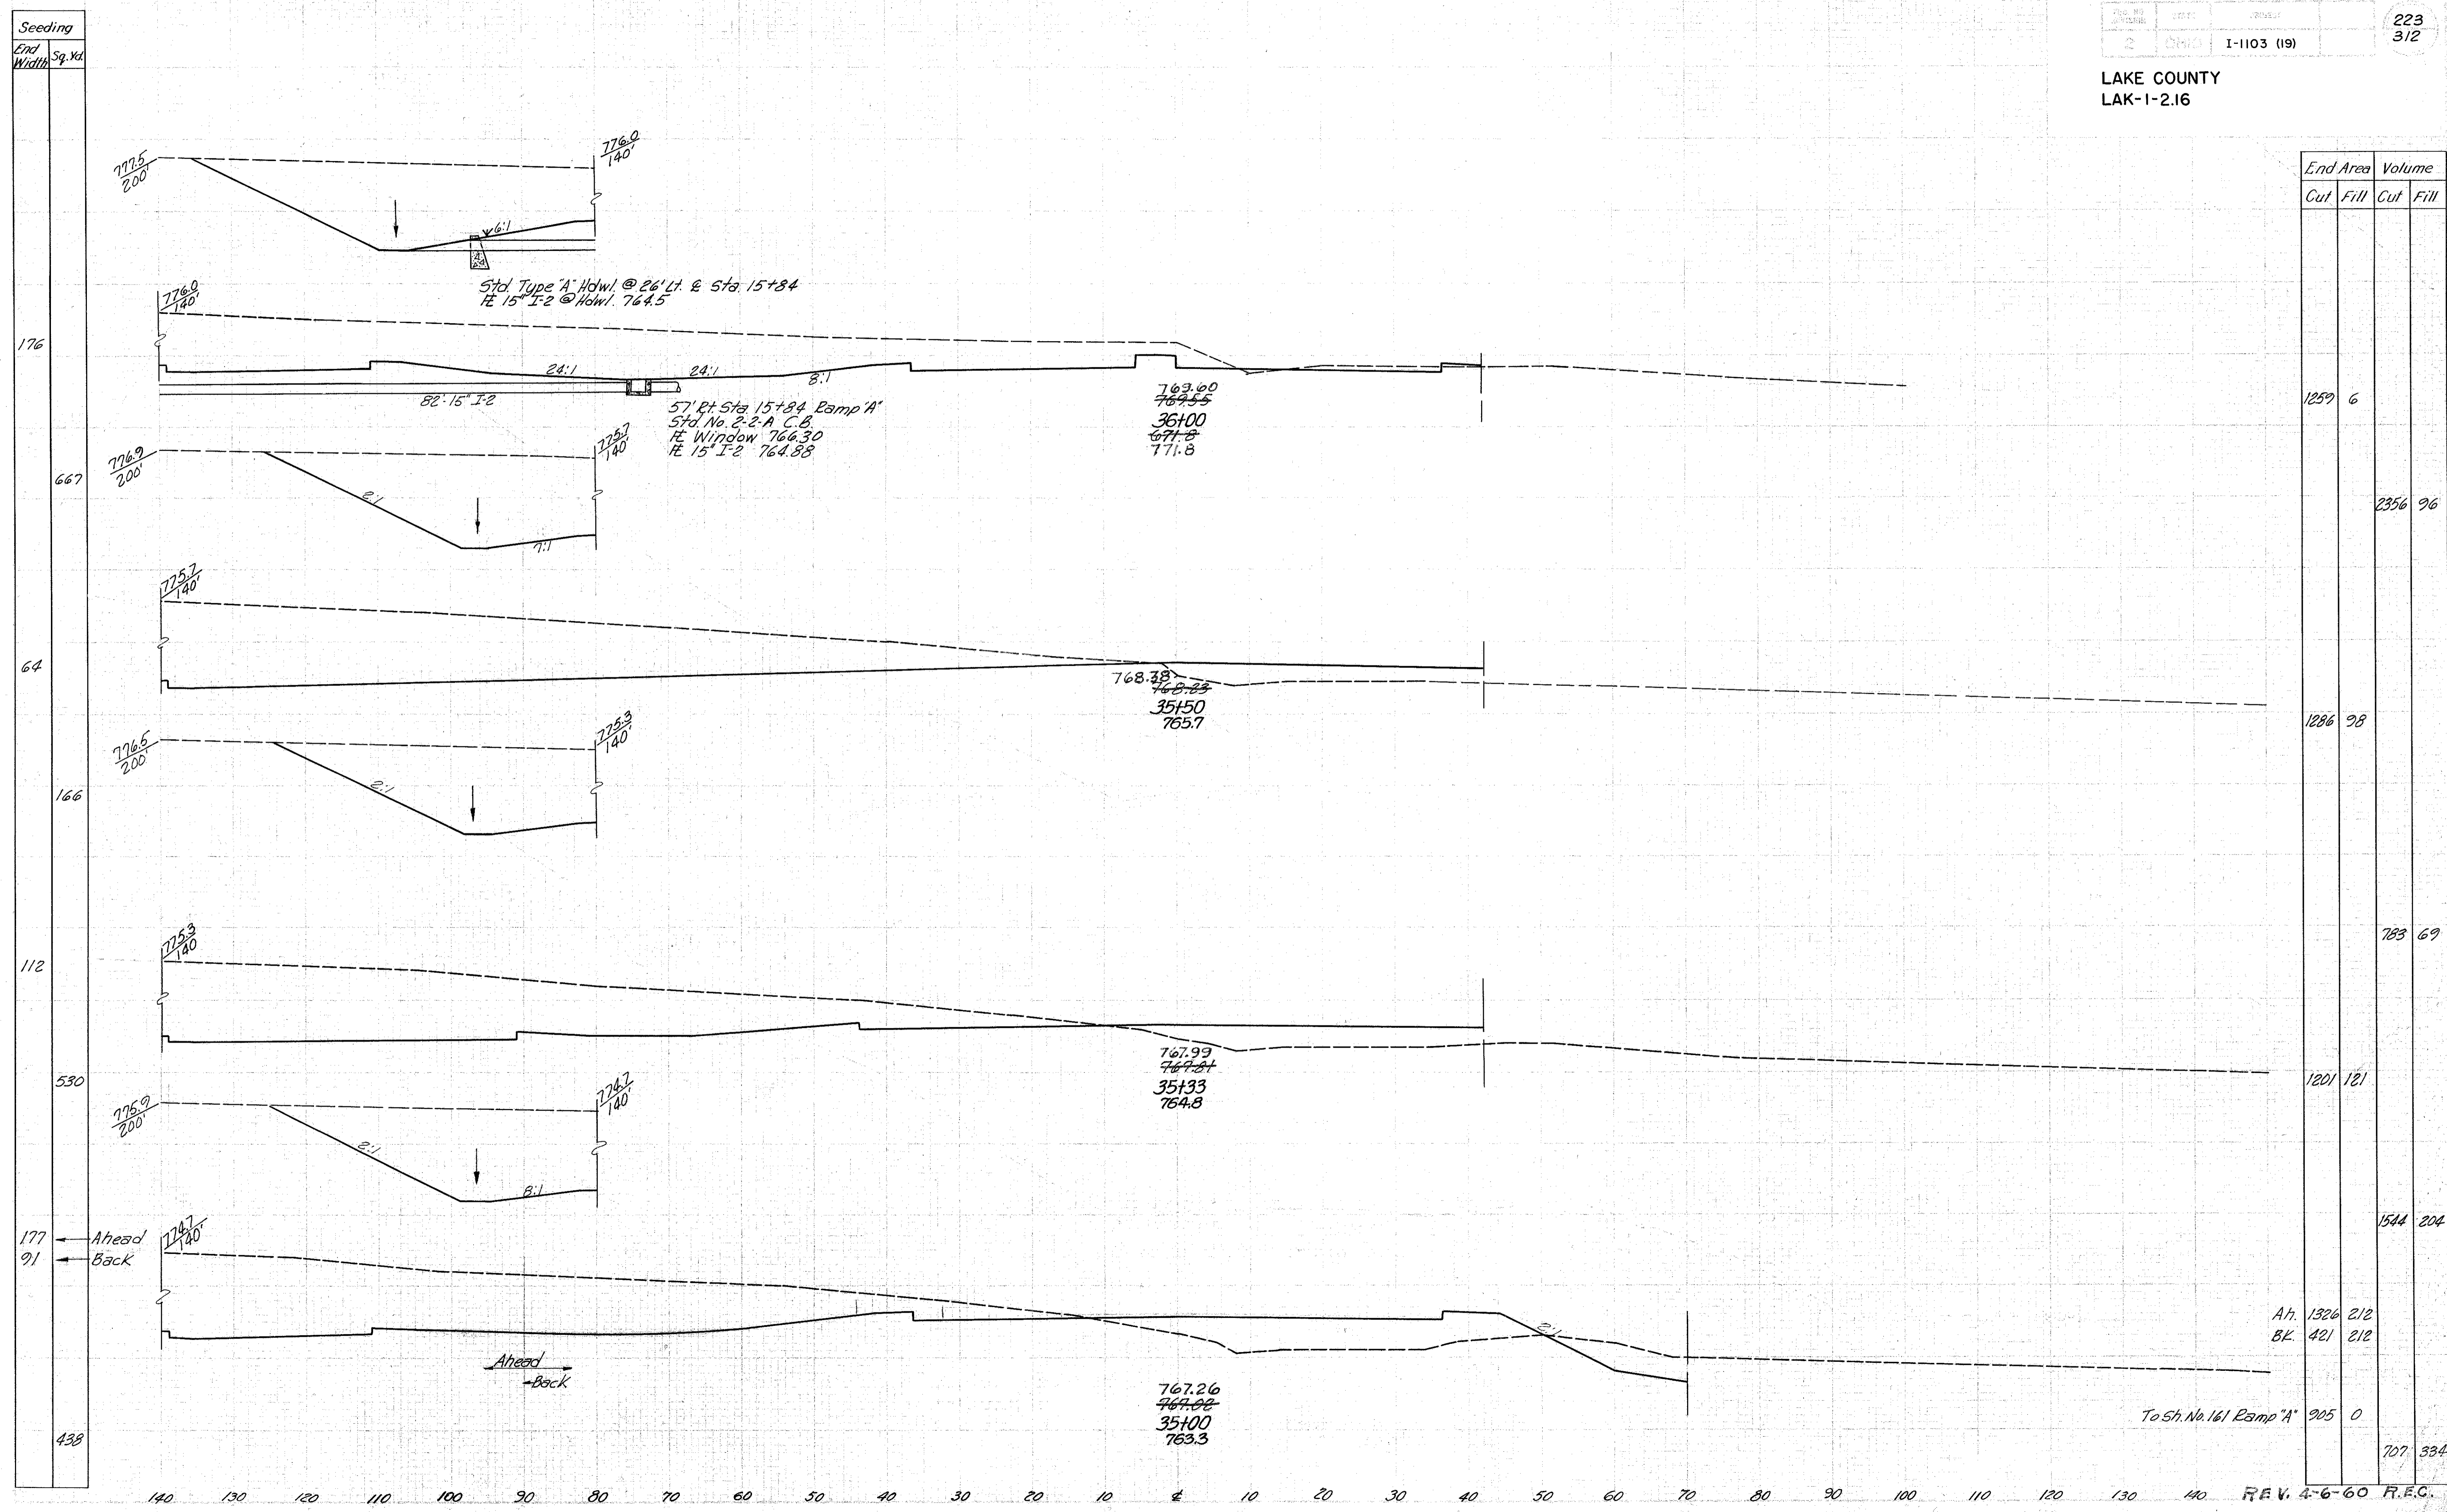

End Area		Volume	
Cut	Fill	Cut	Fill
		1259	6
		2356	96
		1286	98
		783	69
		1201	121
		1544	204
Ah.	1326	212	
Bk.	421	212	
	To Sta. No. 161 Ramp 'A'	905	0
		707	334