


Seeding
End Width Sp. Id.
135
425
138
345
144
836
157
900

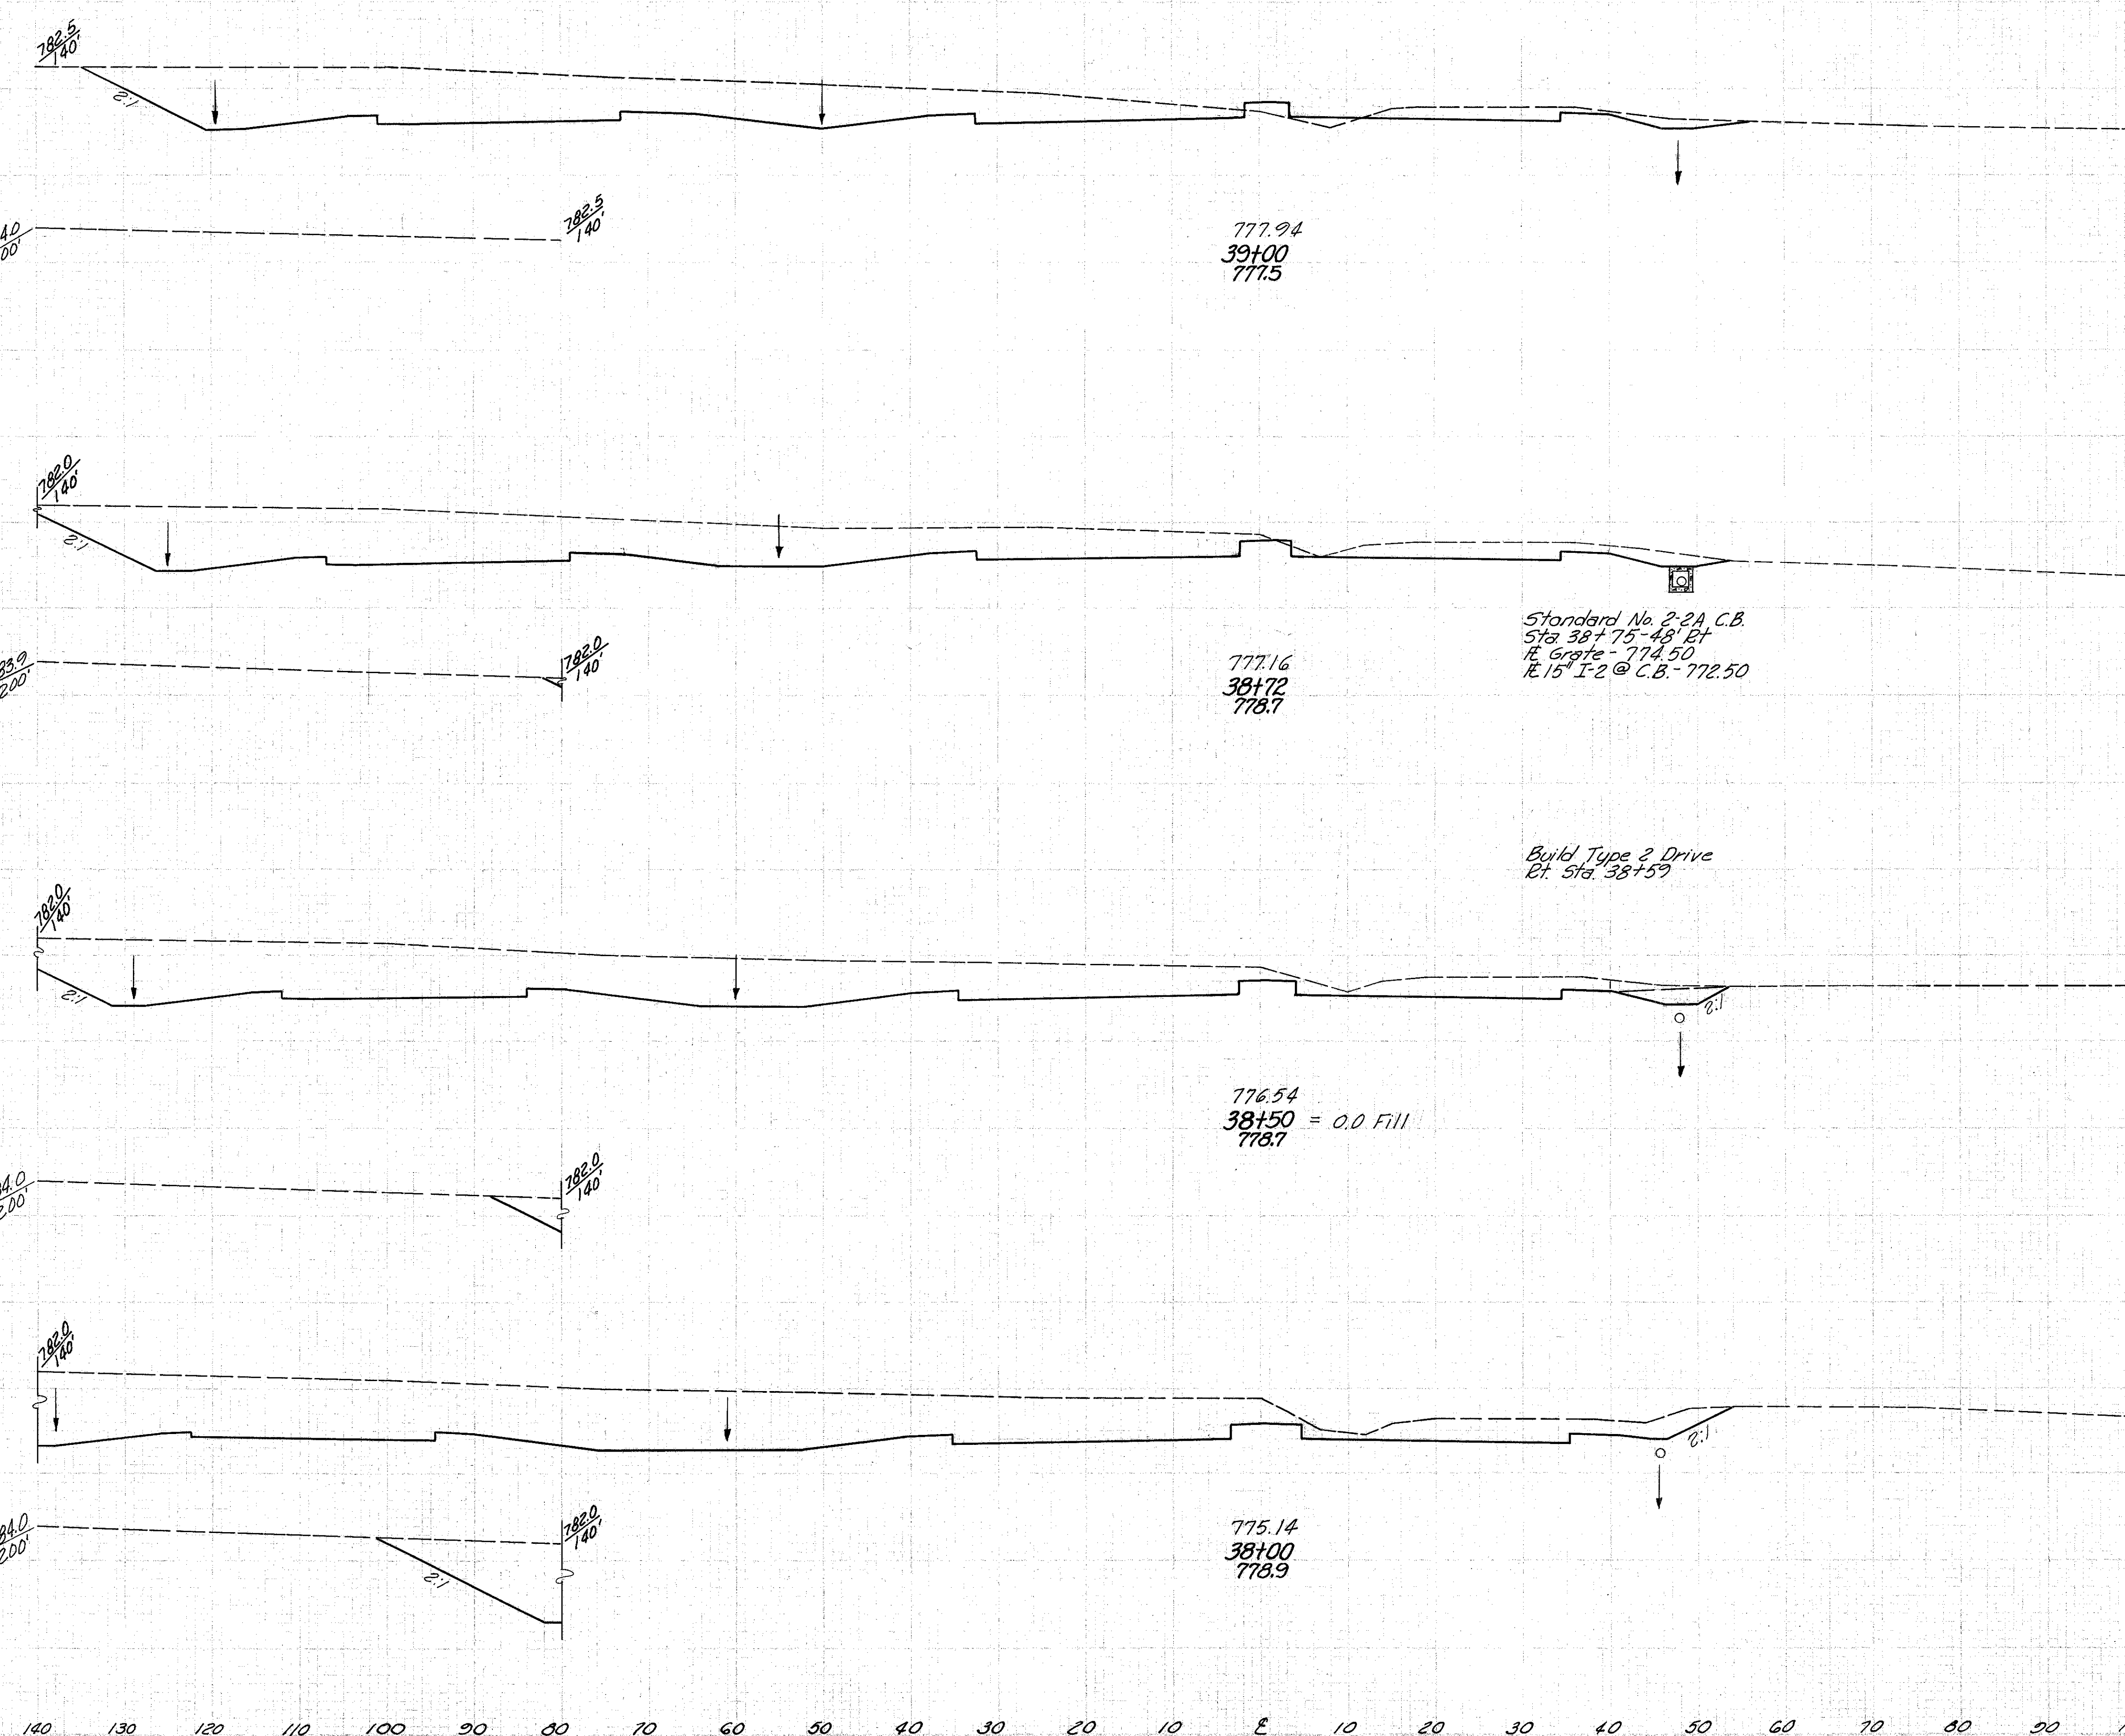

End Area		Volume	
Cut	Fill	Cut	Fill
632	17		
		706	10
		729	3
		635	1
		829	0
		1,788	0
		1102	0
		2,319	0