


LAKE COUNTY  
LAK-1-2.16

Seeding	
End	Sp. Yd.
Width	
89	
517	
97	
575	
110	
644	
122	
714	

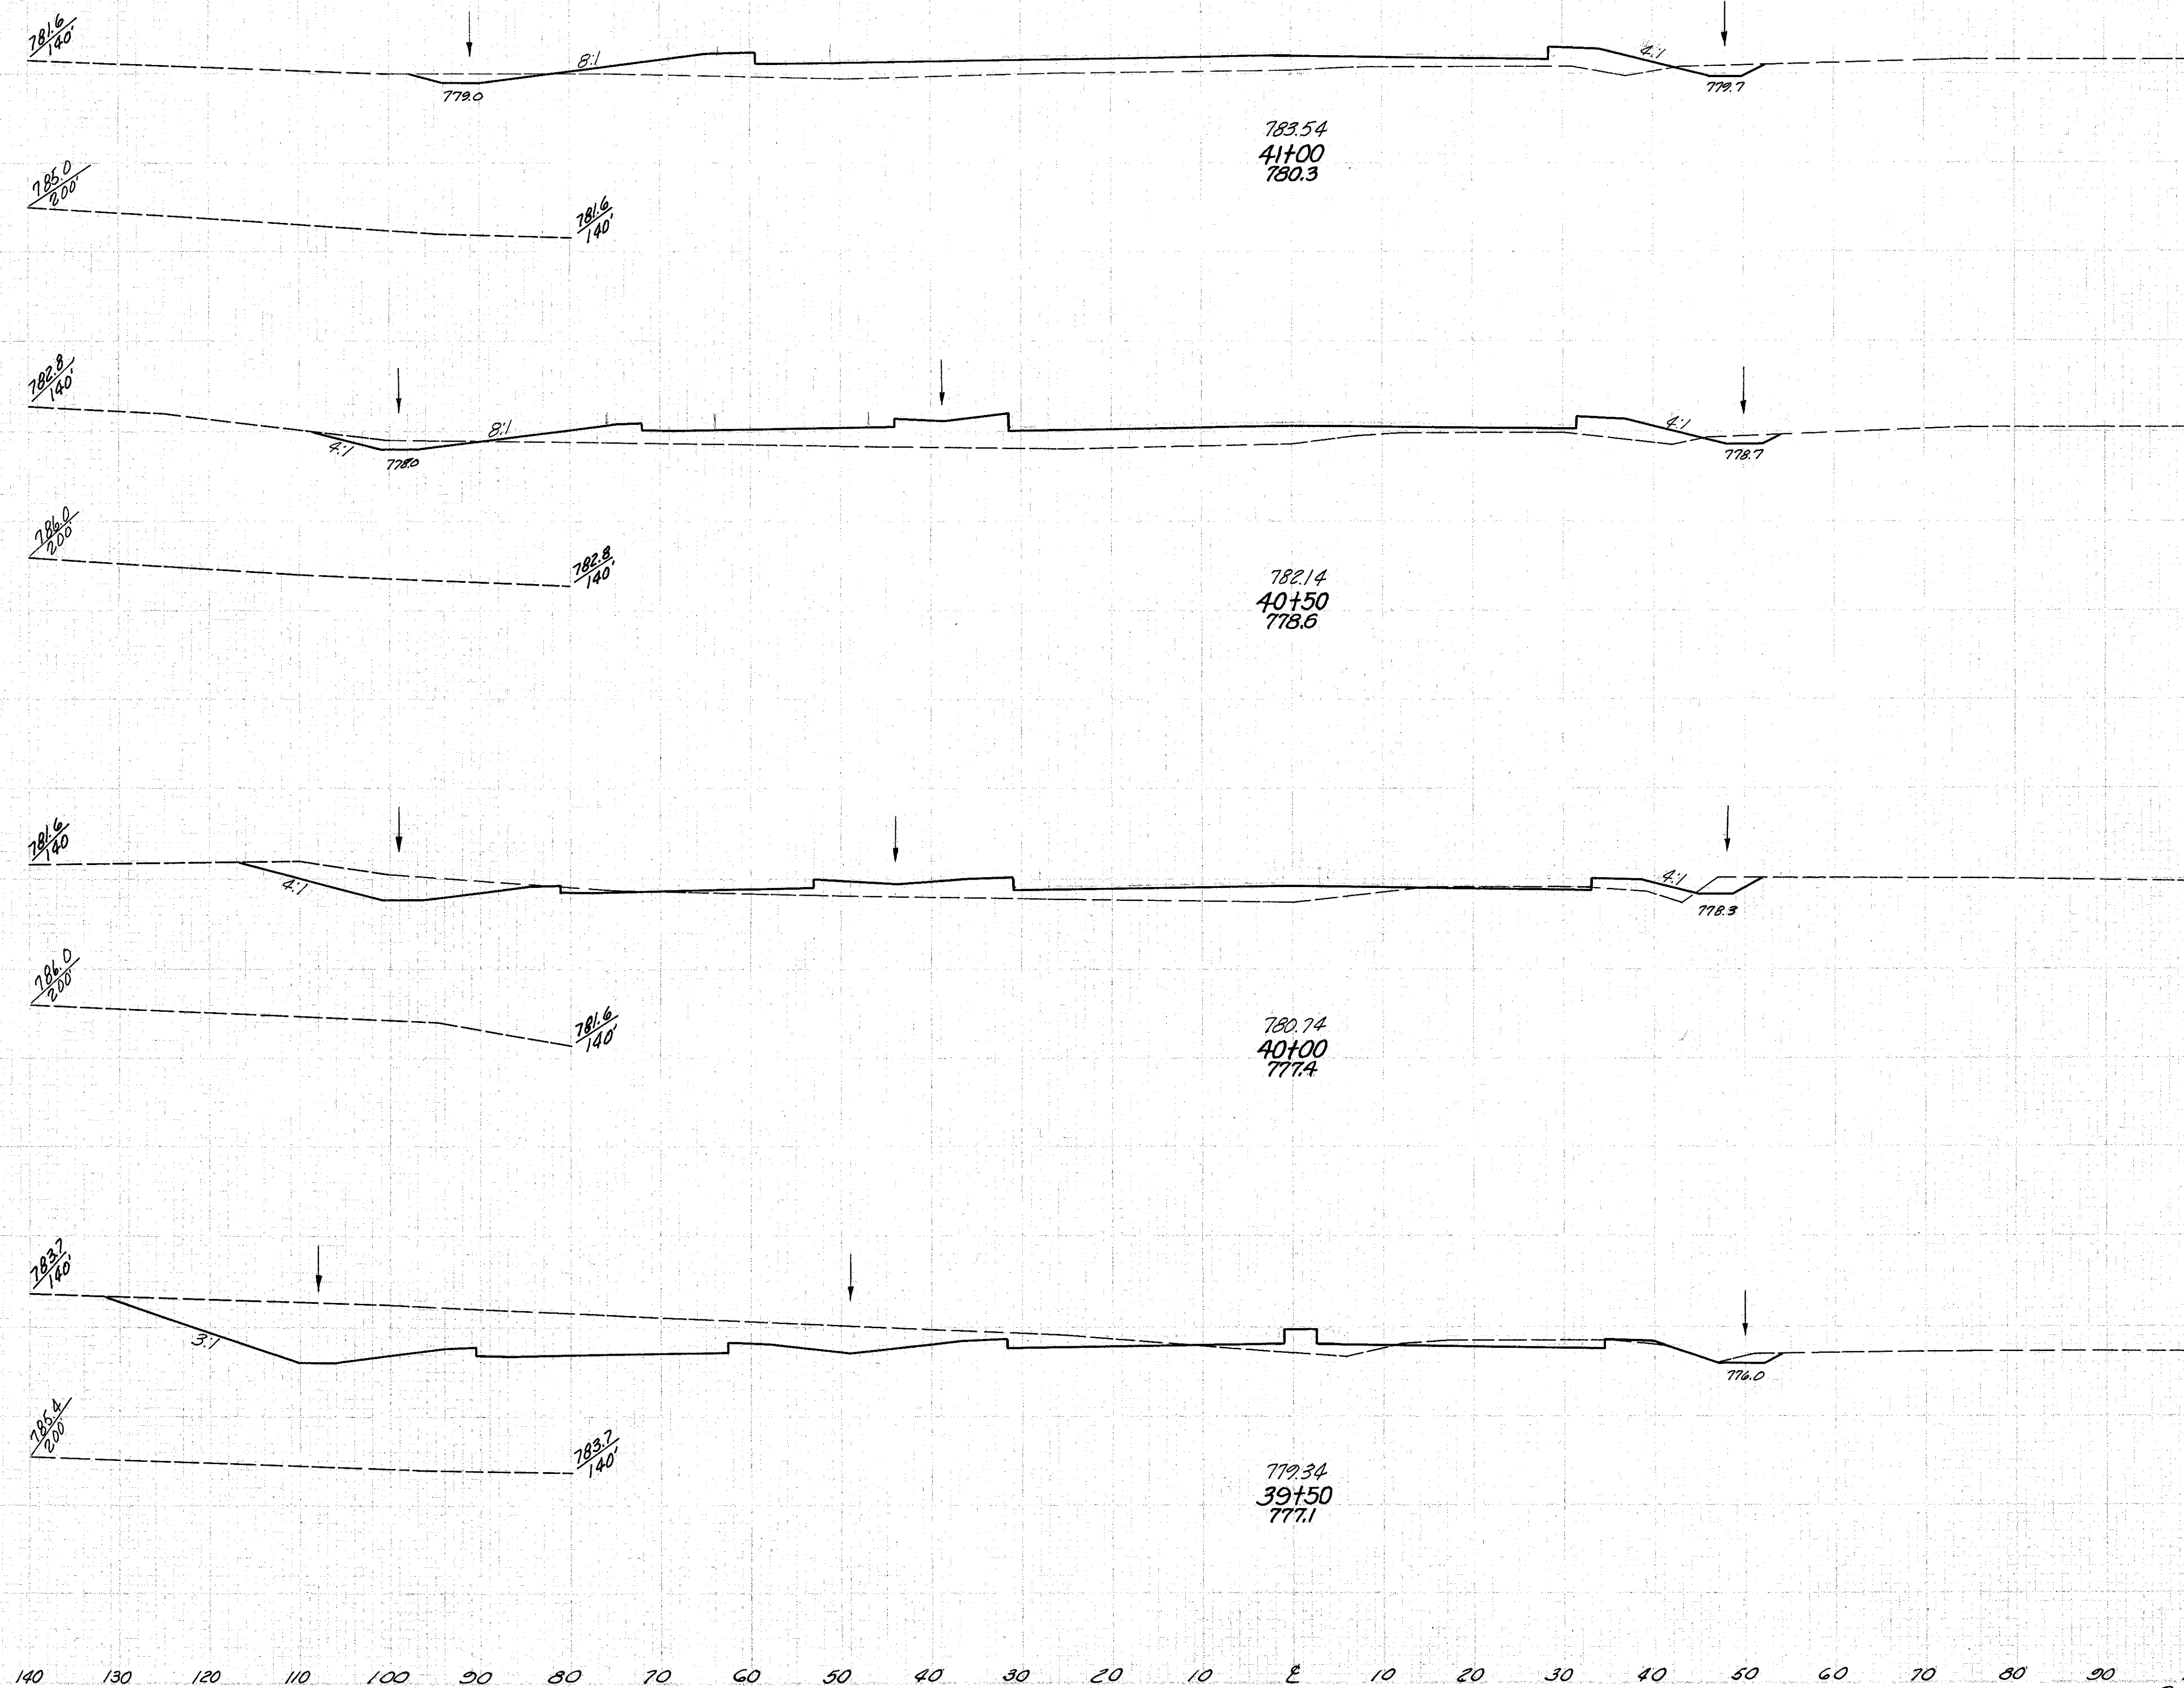

End Area	Volume	
	Cut	Fill
11	188	
		22
13	234	
		73
60	149	
		437
406	30	
		961
		44