


LAKE COUNTY
LAK-1-2.16

Seeding	
End Width	Sp. No.
83	
353	
76	
510	
77	
492	
88	
492	

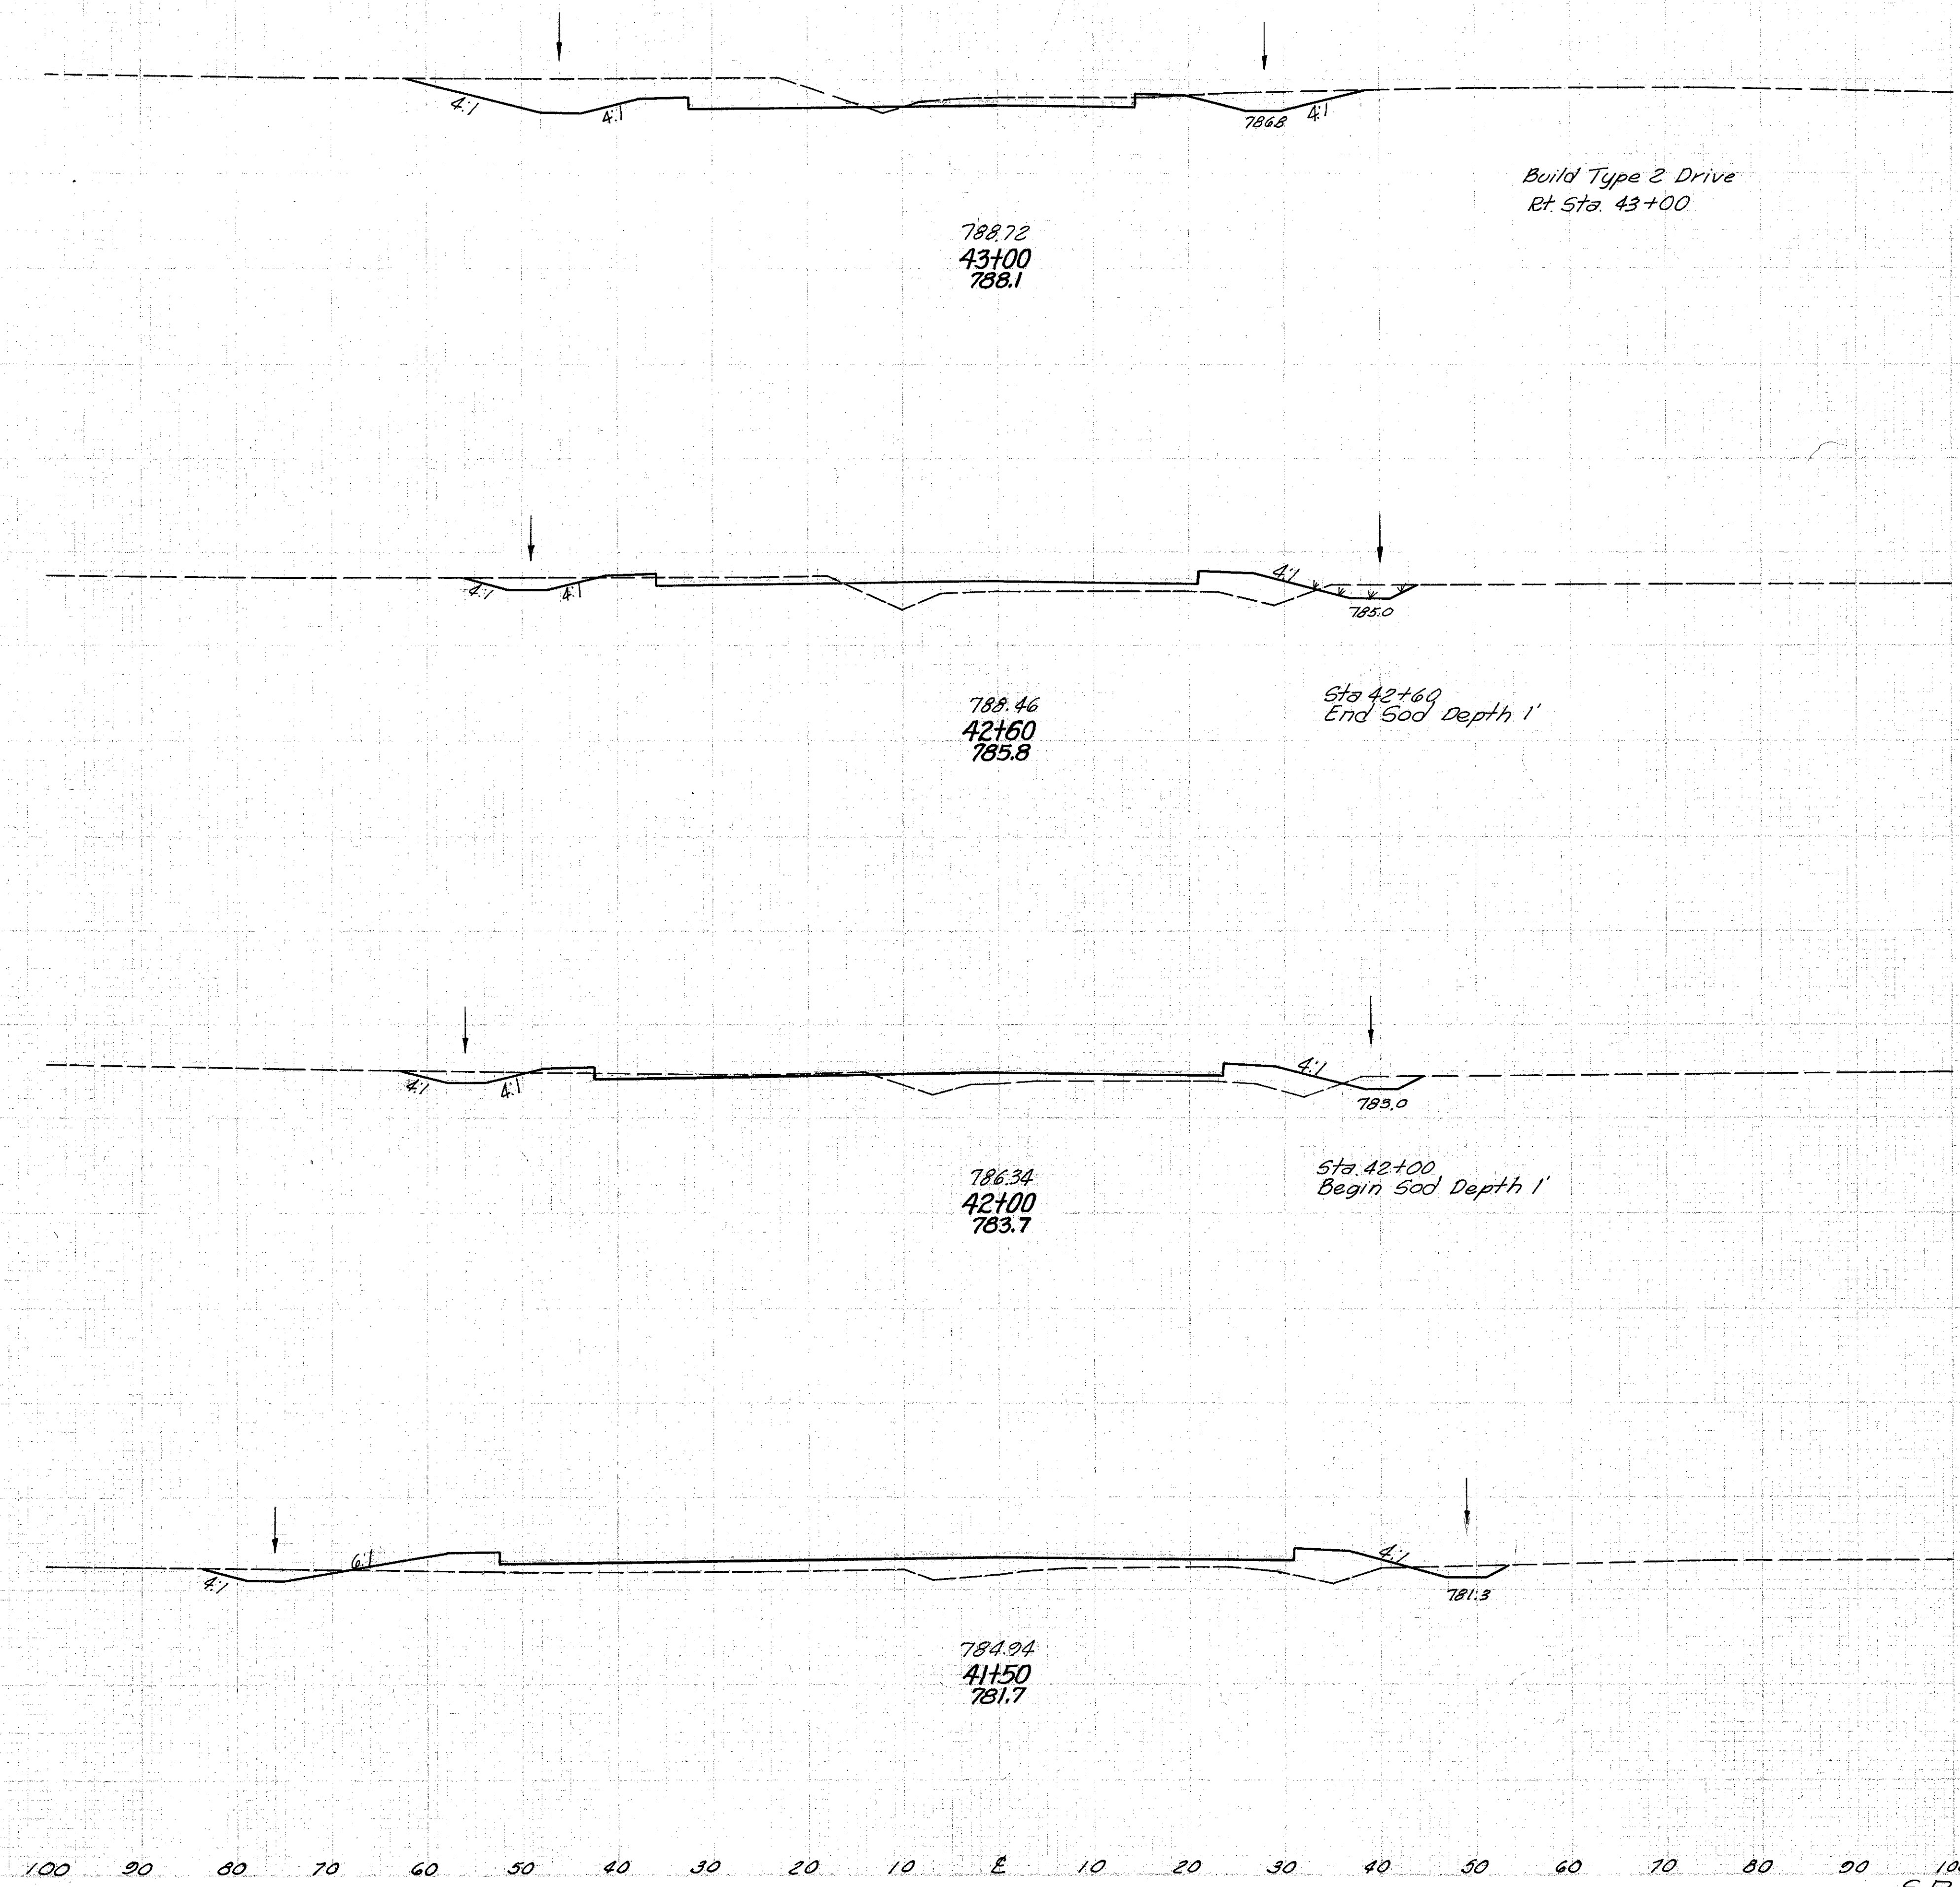

End Area		Volume	
Cut	Fill	Cut	Fill
168	3		4
		148	54
32	70		
		69	140
30	56		
		48	153
22	142		
		31	306