


LAKE COUNTY
LAK-1-2.16

| Seeding |
|----------------|
| End Width Spd. |
| 39 |
| 239 |
| 47 |
| 286 |
| 56 |
| 308 |
| 55 |
| 383 |

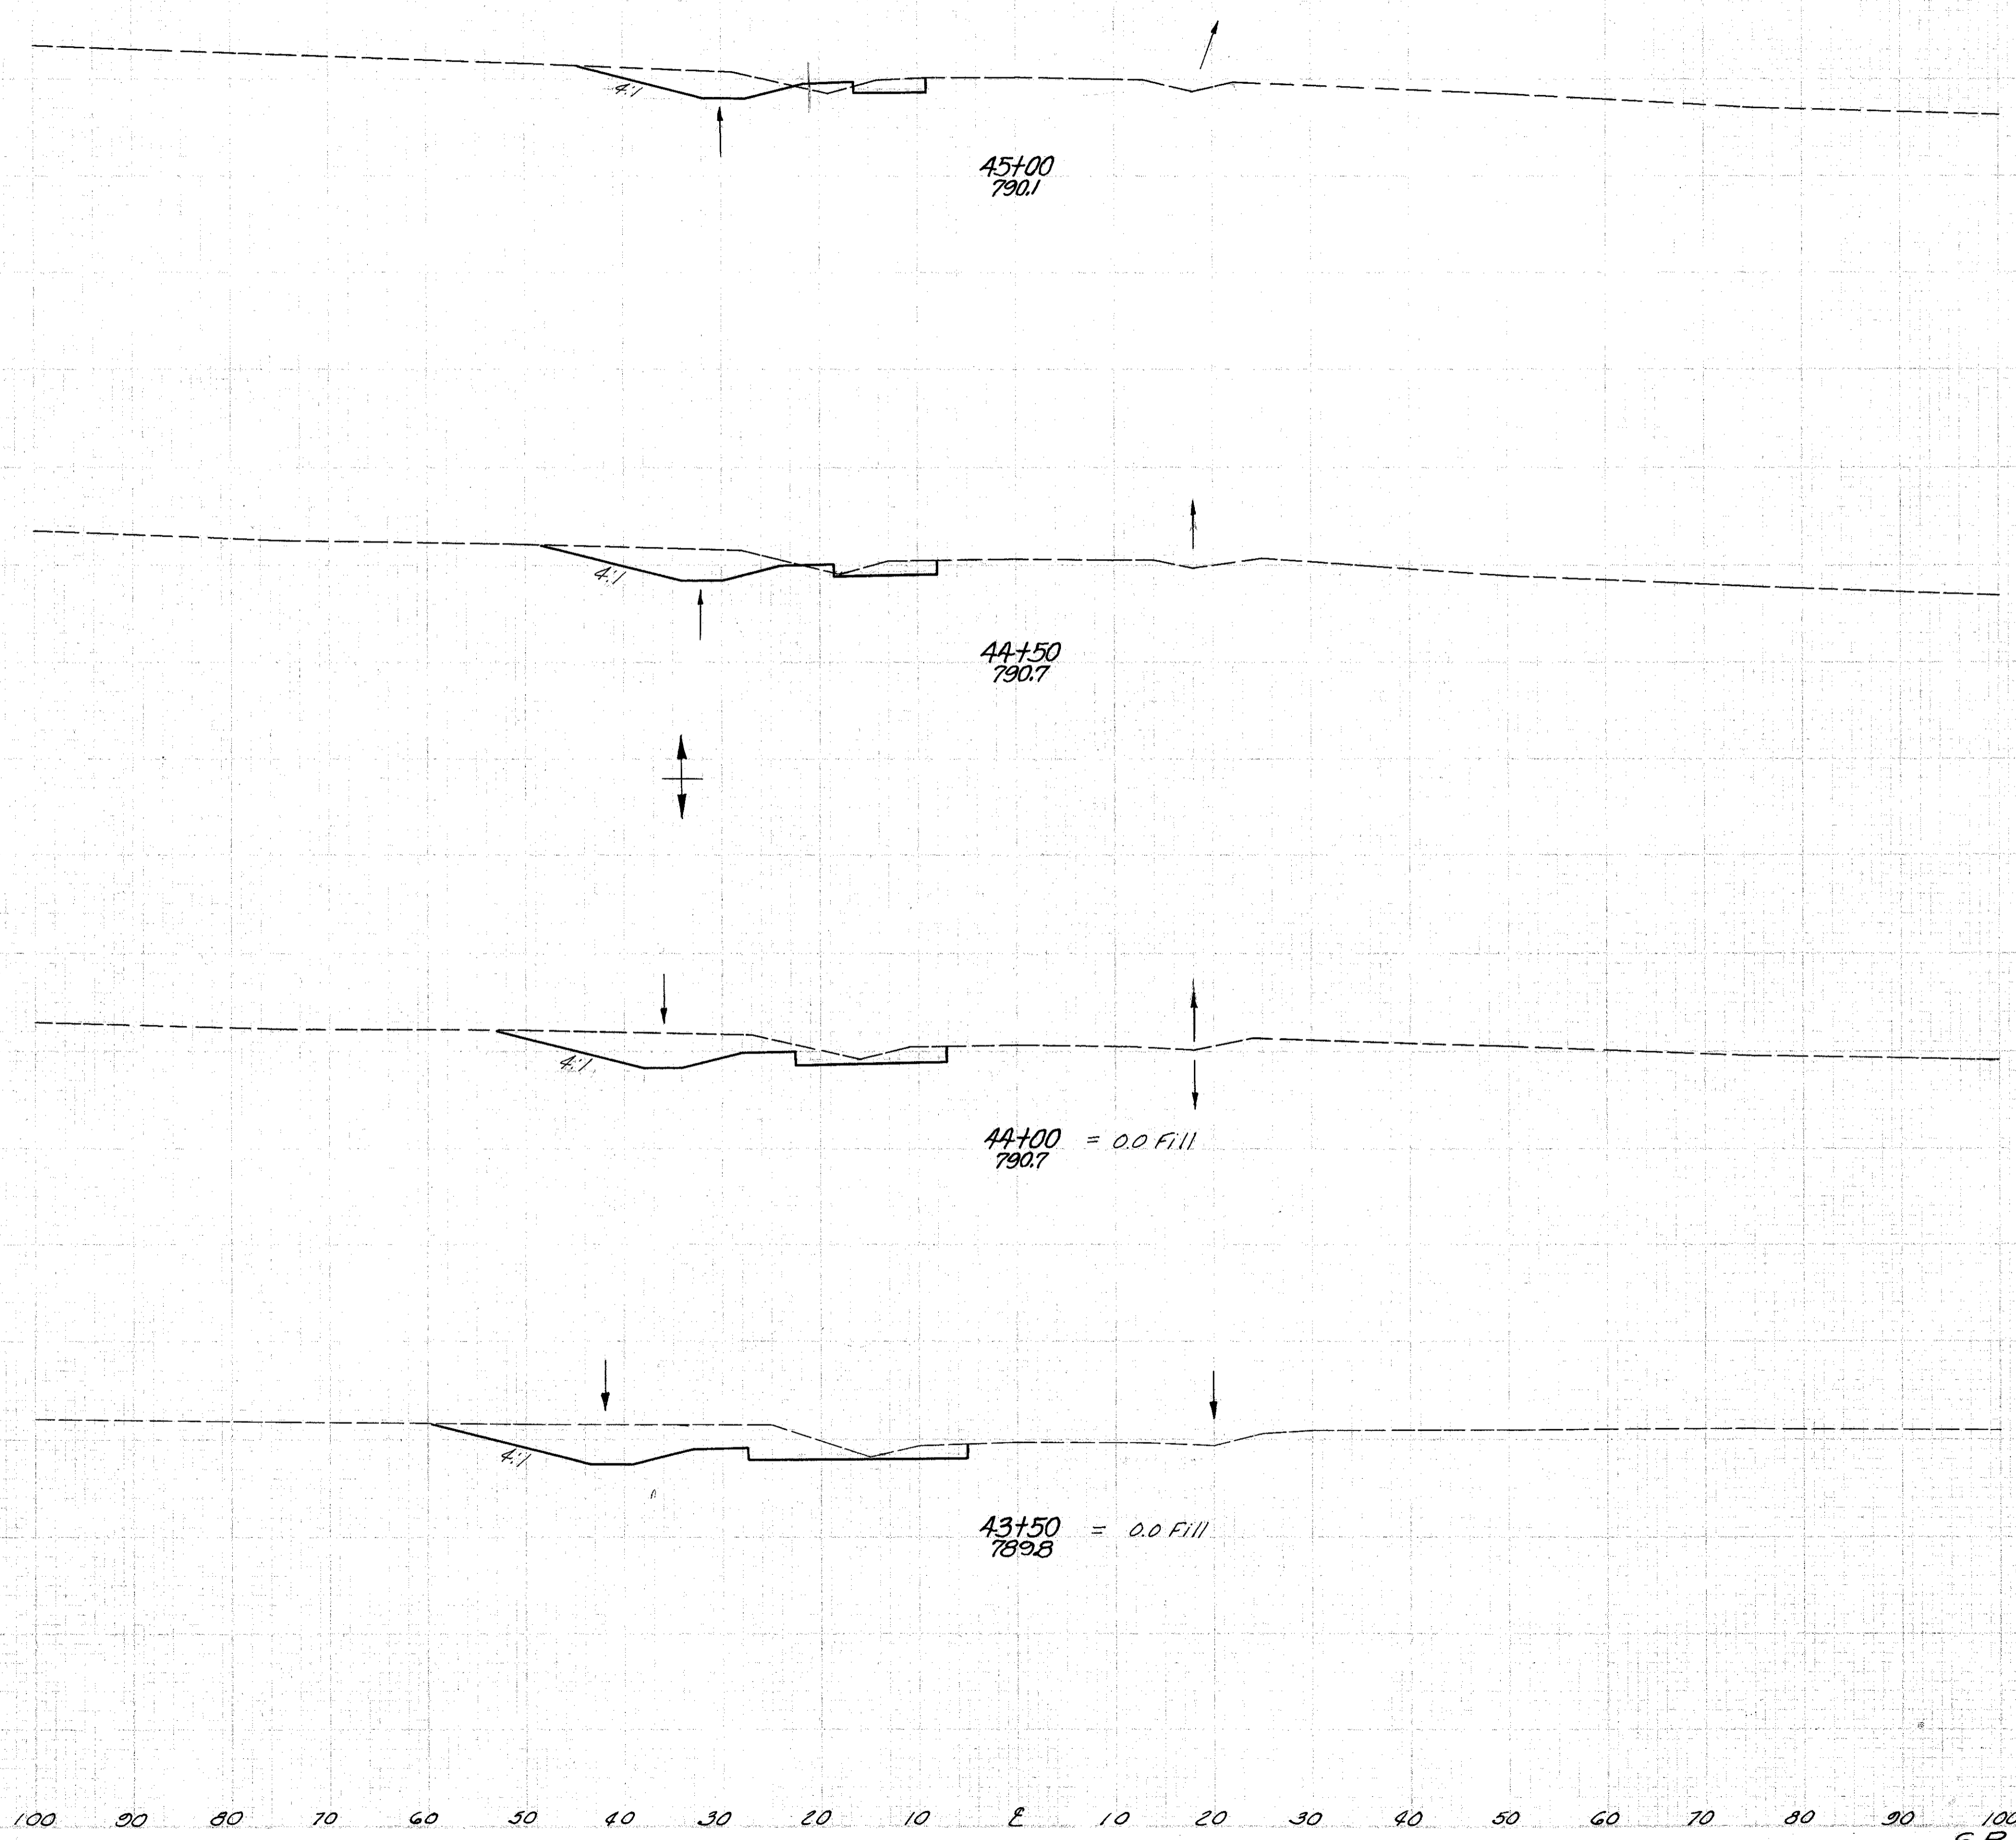

| End Area | Volume | |
|----------|--------|-------|
| | Cut | Fill |
| 42 | 2 | |
| | | 102 4 |
| 63 | 2 | |
| | | 138 2 |
| 81 | 0 | |
| | | 191 0 |
| 125 | 0 | |
| | | 271 3 |