


LAKE COUNTY
LAK-1-2.16

Seeding	
End Width	Sp. Yd.
33	
175	
30	
169	
31	
181	
34	
197	
37	
144	

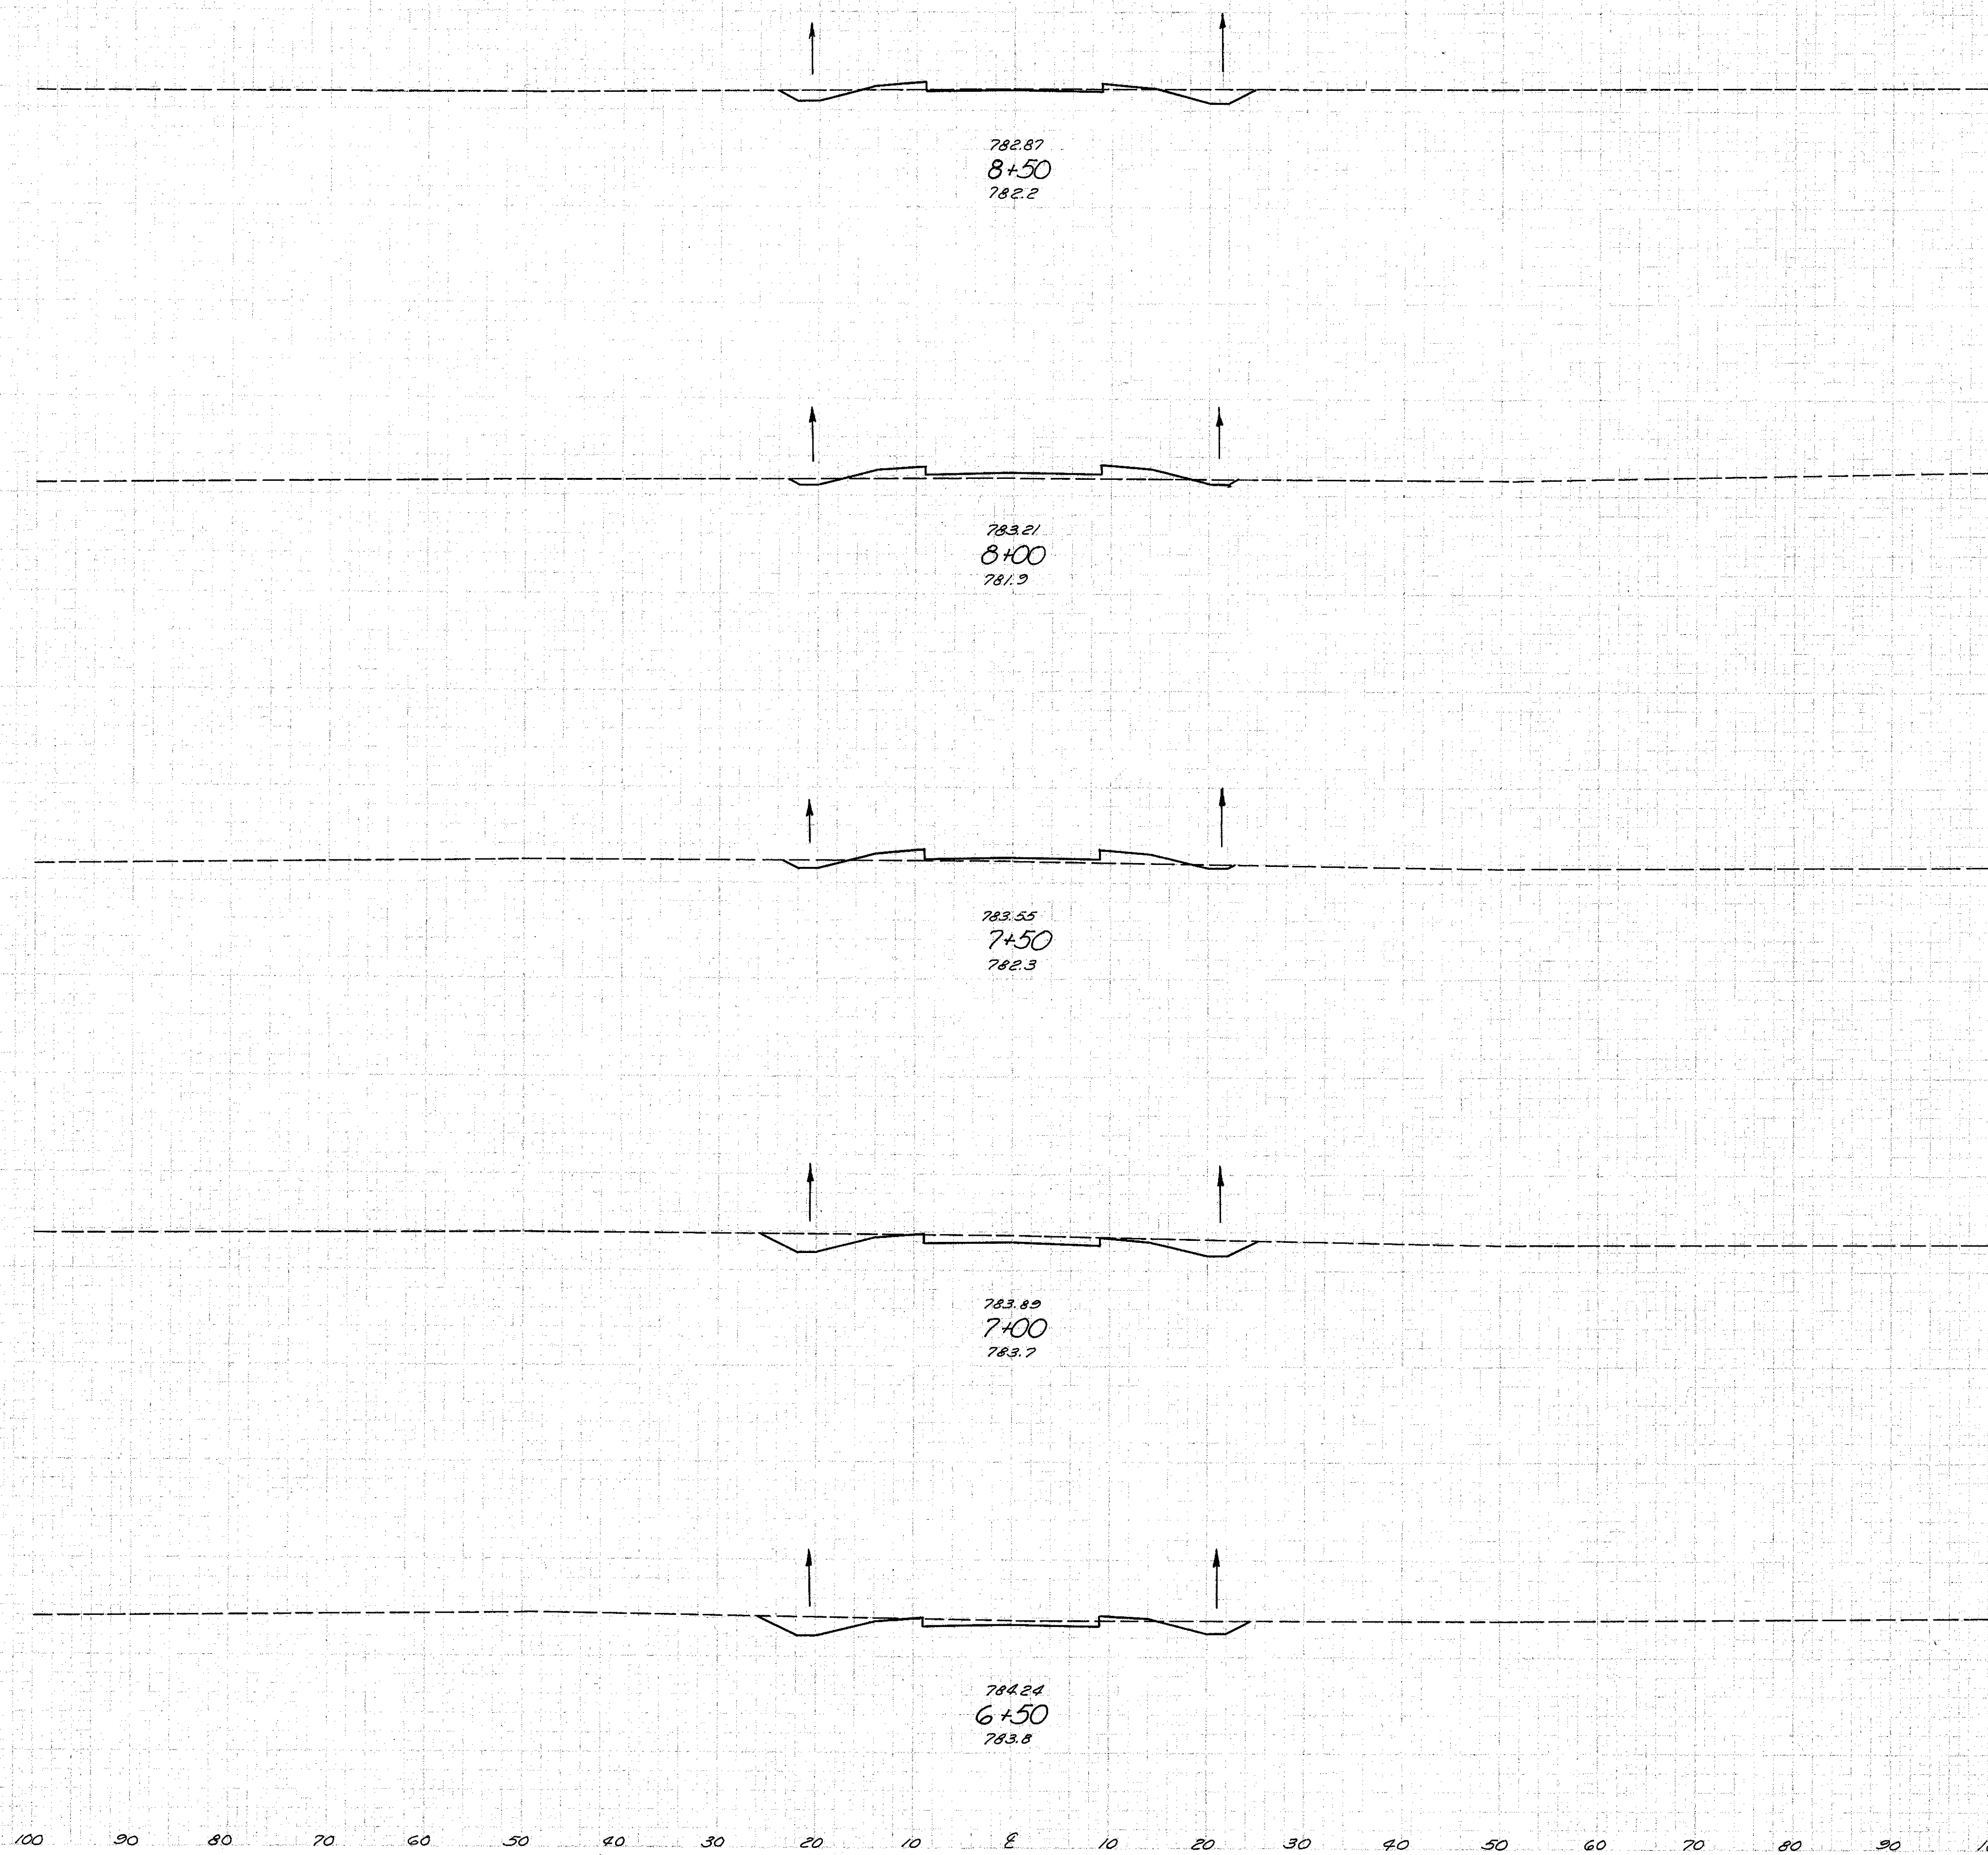

End Area		Volume	
Cut	Fill	Cut	Fill
17	5		
		19	37
4	24		
		8	40
5	19		
		47	18
46	0		
		78	2
38	2		
		45	12