


LAKE COUNTY
LAK-1-2.16

Seeding	
End Width	Sp. Ft.
43	
233	
41	
214	
36	
214	
41	
231	
42	
208	

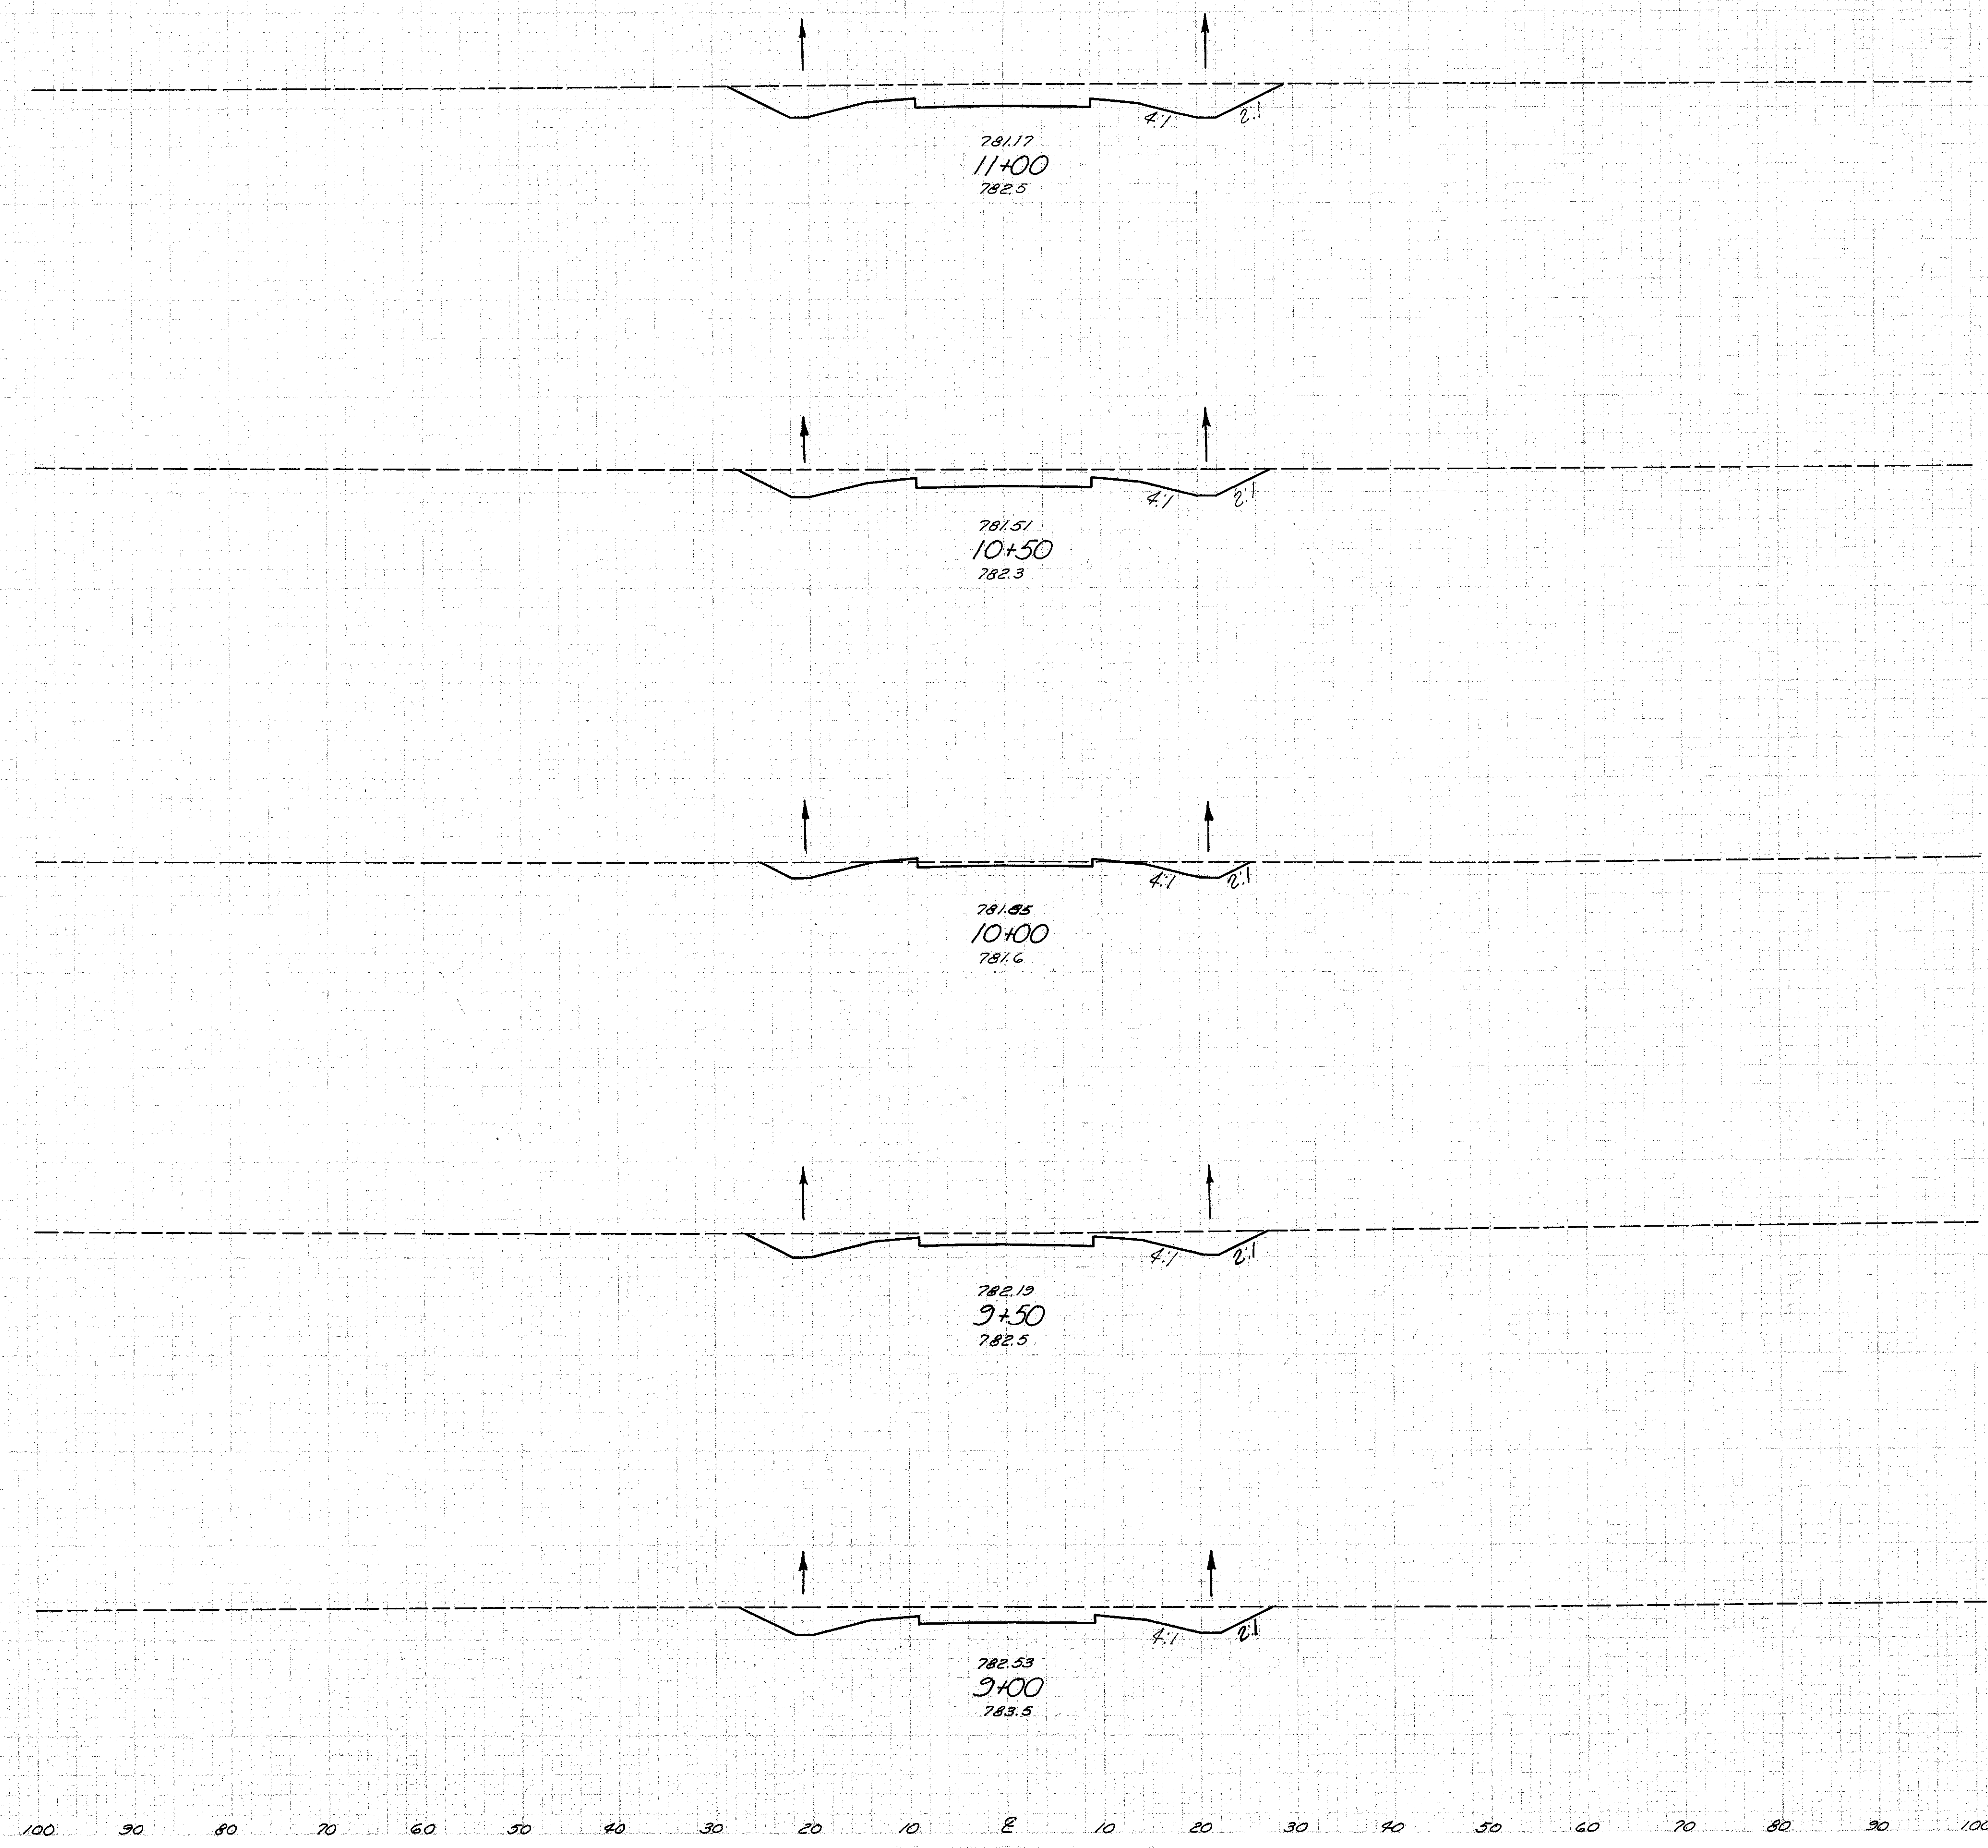

End Area		Volume	
Cut	Fill	Cut	Fill
140	0		
		227	0
105	0		
		108	0
32	0		
		107	0
84	0		
		175	0
105	0		
		113	2