


LAKE COUNTY
LAK-1-2.16

| Seeding | |
|-----------|-------|
| End Width | Sq Yd |
| 44 Ahead | |
| 58 Back | |
| 264 | |
| 50 | |
| 267 | |
| 46 | |
| 242 | |
| 41 | |
| 228 | |
| 41 | |
| 233 | |

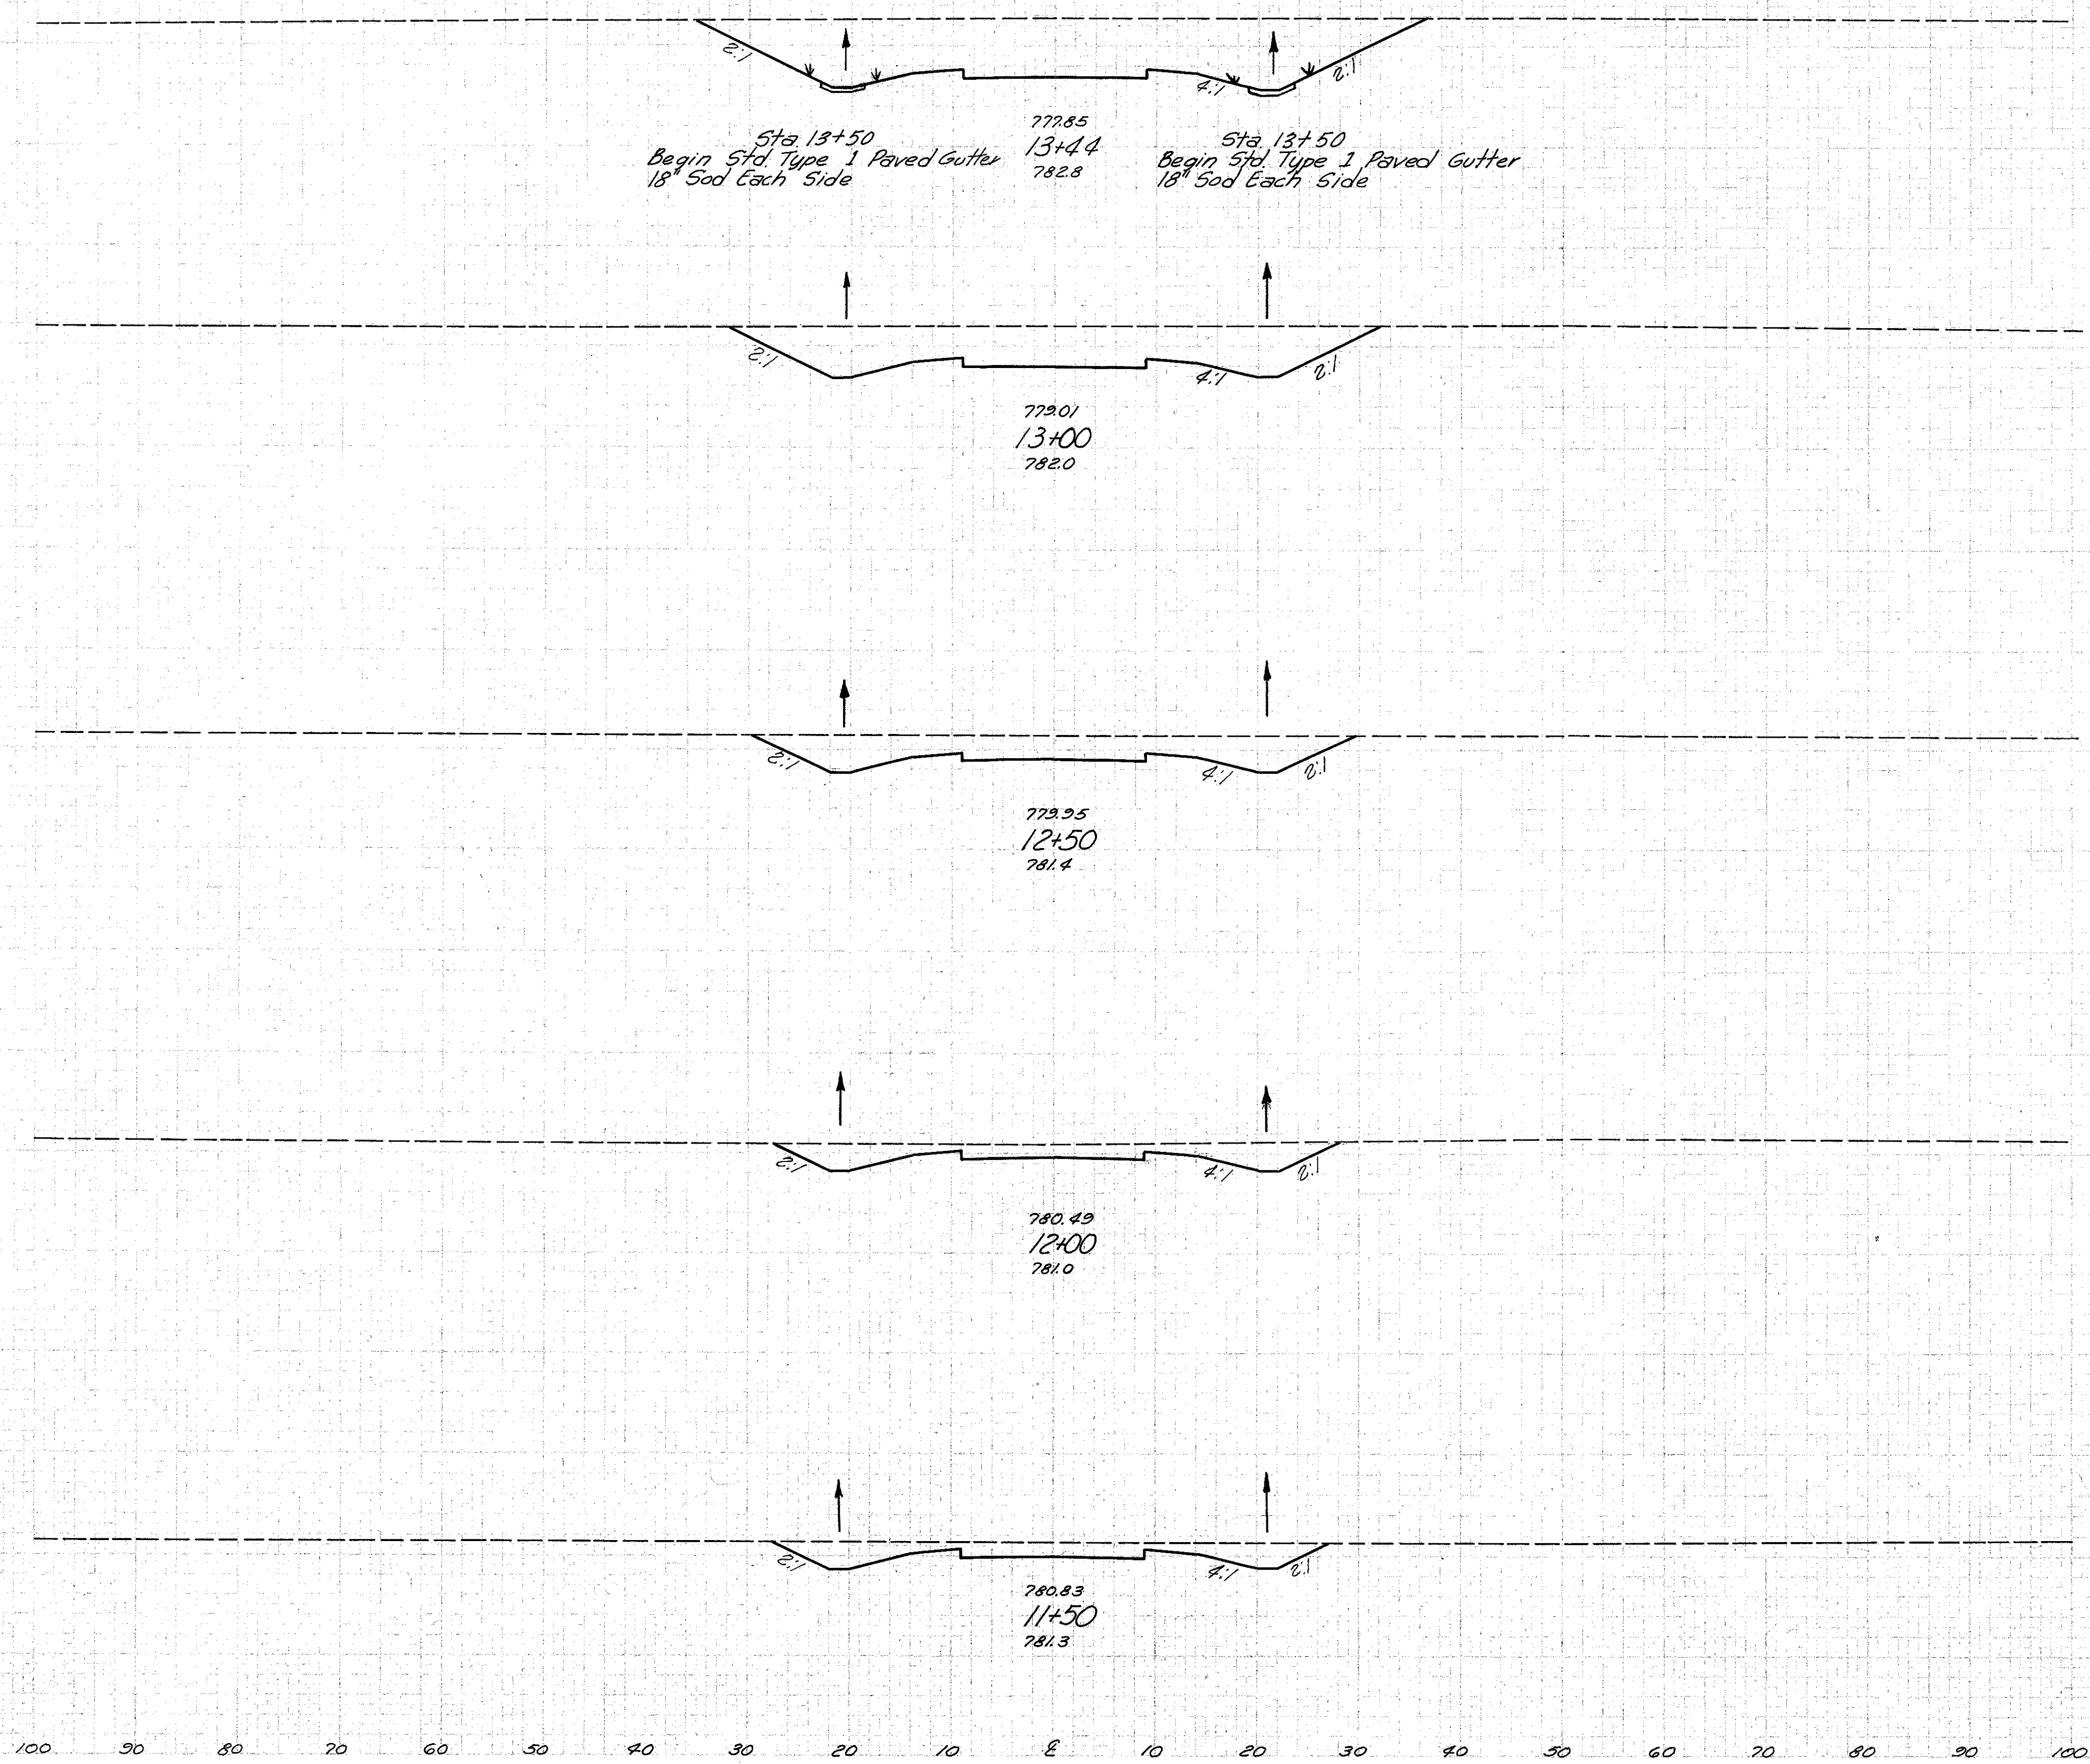

| End Area | | Volume | |
|----------|------|--------|------|
| Cut | Fill | Cut | Fill |
| 367 | 0 | | |
| | | | 495 |
| 240 | 0 | | |
| | | | 368 |
| 157 | 0 | | |
| | | | 231 |
| 92 | 0 | | |
| | | | 173 |
| 95 | 0 | | |
| | | | 218 |