


LAKE COUNTY
LAK-1-2.16

Seeding
End Width
40
203
33
172
29
153
26
175
37
252

End Area		Volume	
Cut	Fill	Cut	Fill
9			
		1	11
0	82		
		5	8
36	0		
		6	19

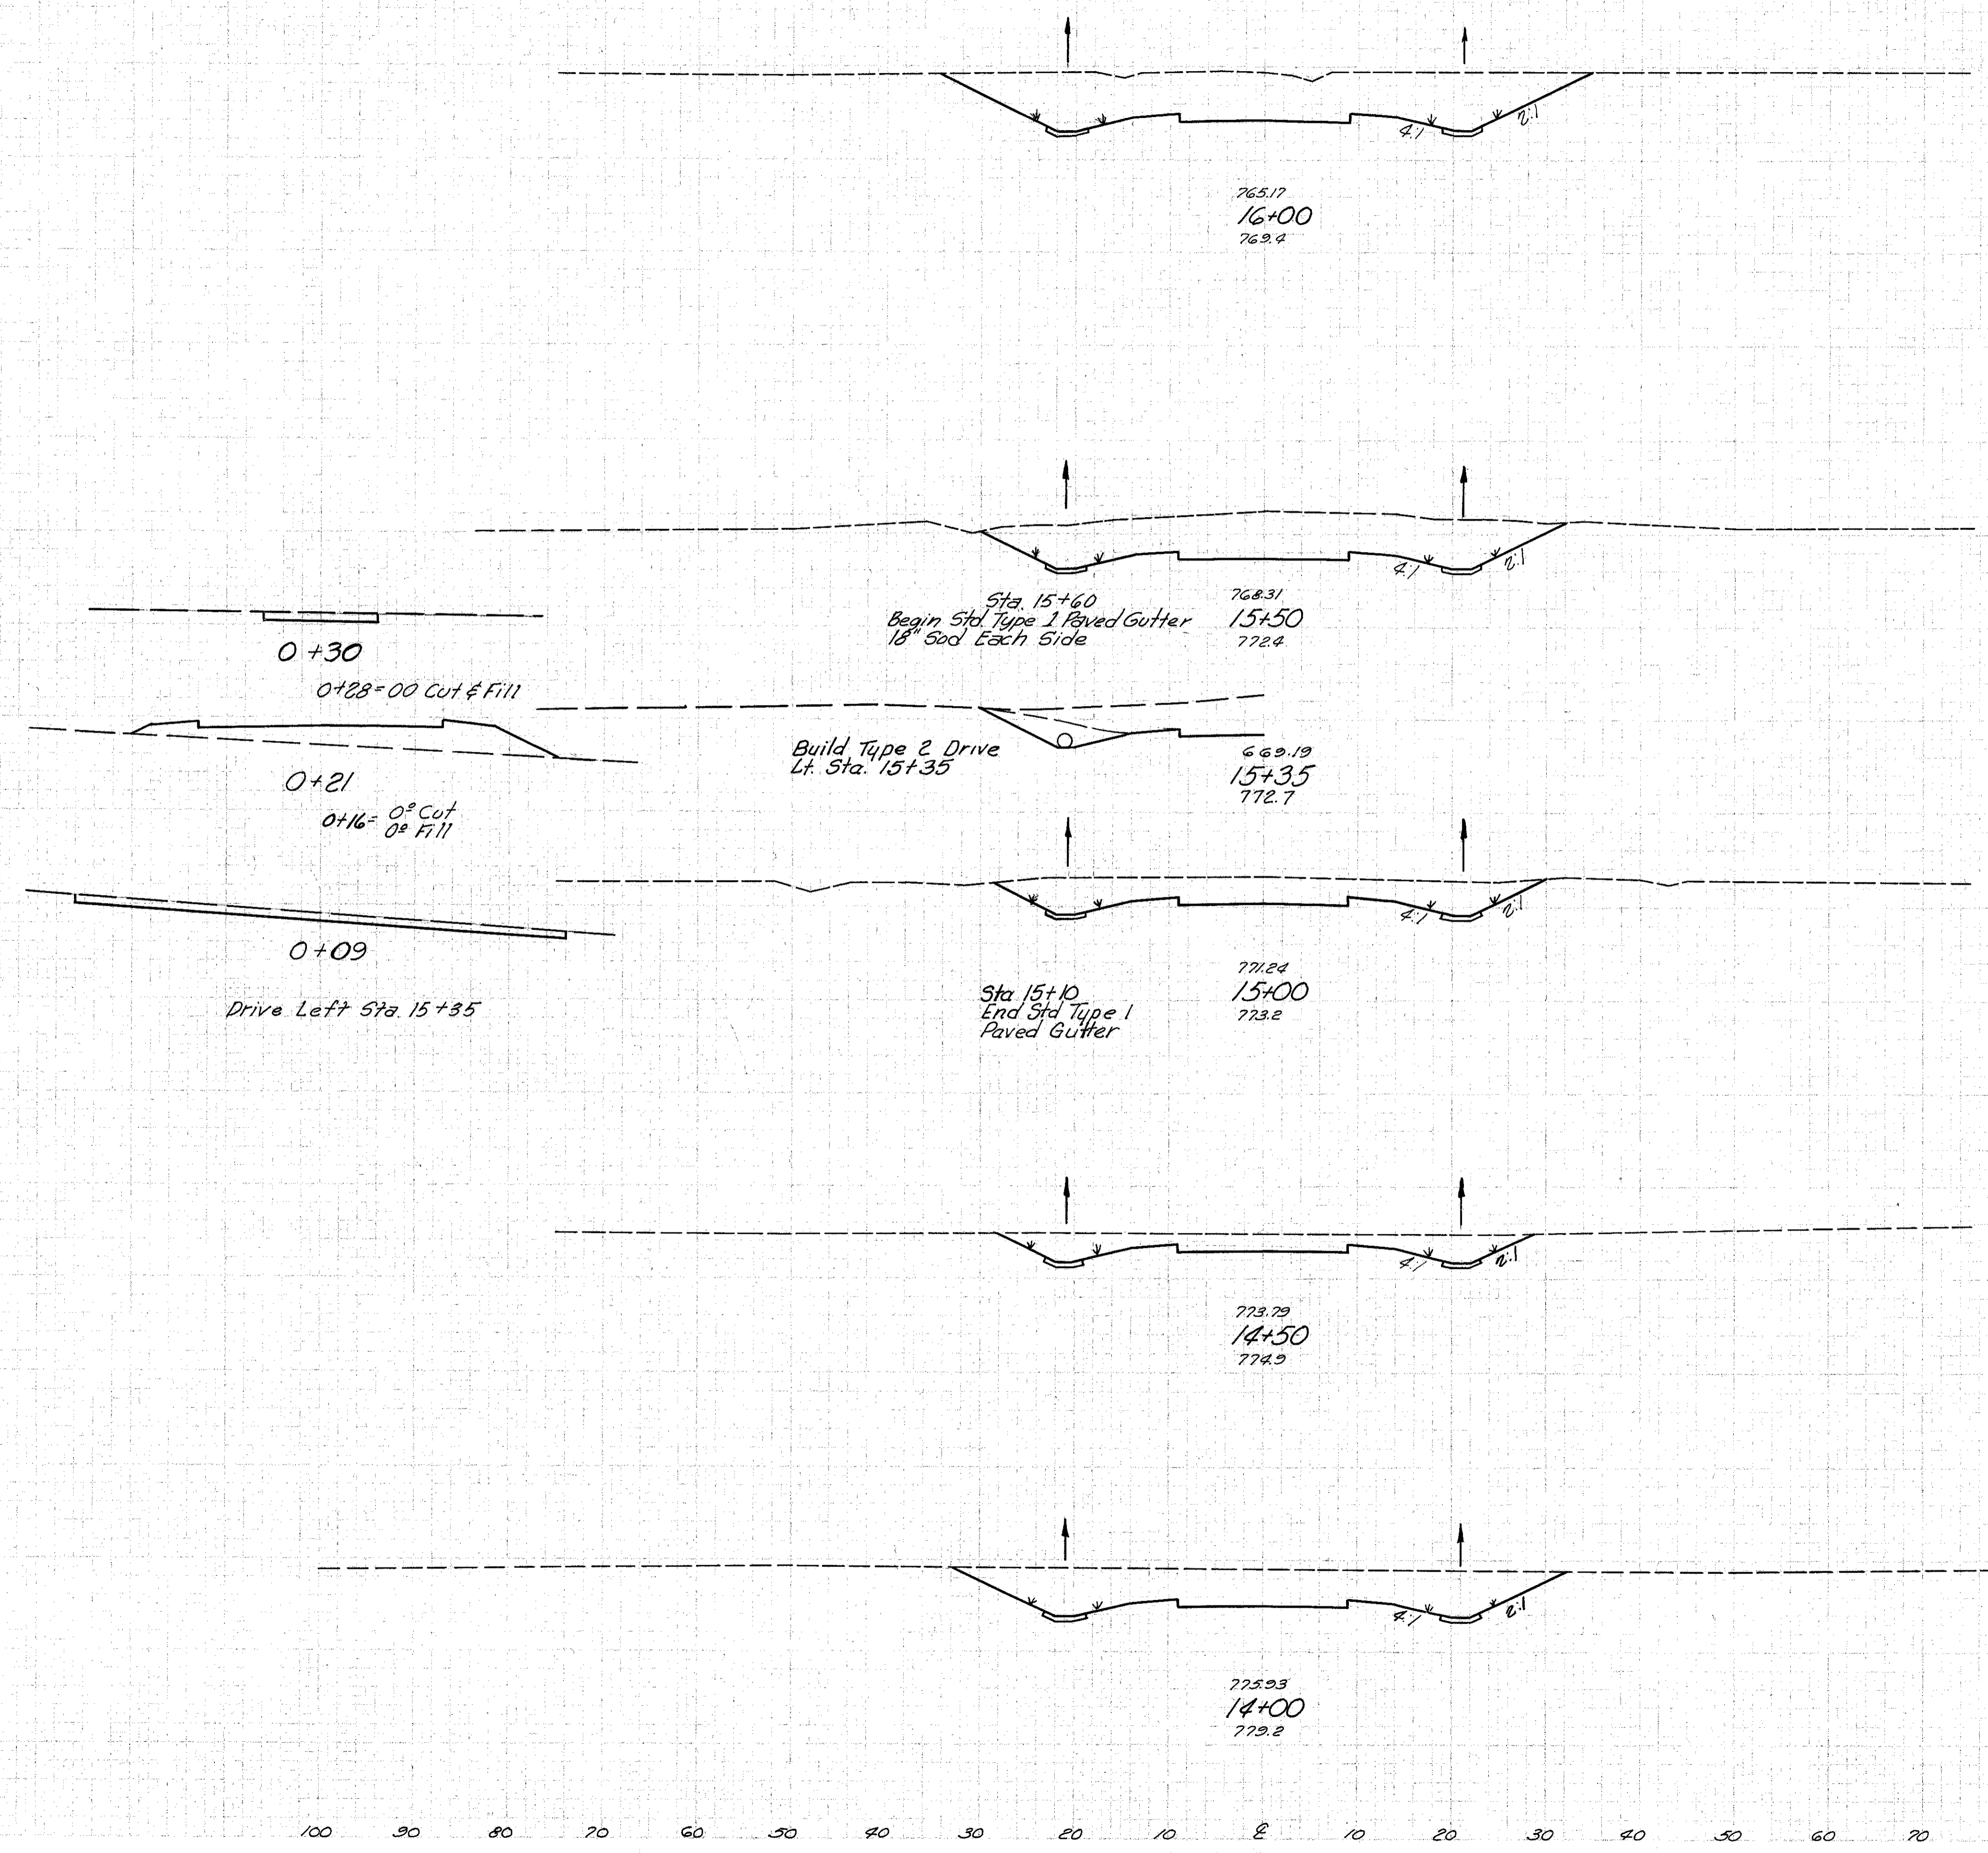

End Area		Volume	
Cut	Fill	Cut	Fill
305	0		
		522	0
259	0		
		376	0
147	0		
		236	0
		6	19
108	0		
		328	0
246	0		
		636	0