


Seeding	
End Width	Sp. Rd.
58	
307	
57	
338	
60	
300	
48	
244	

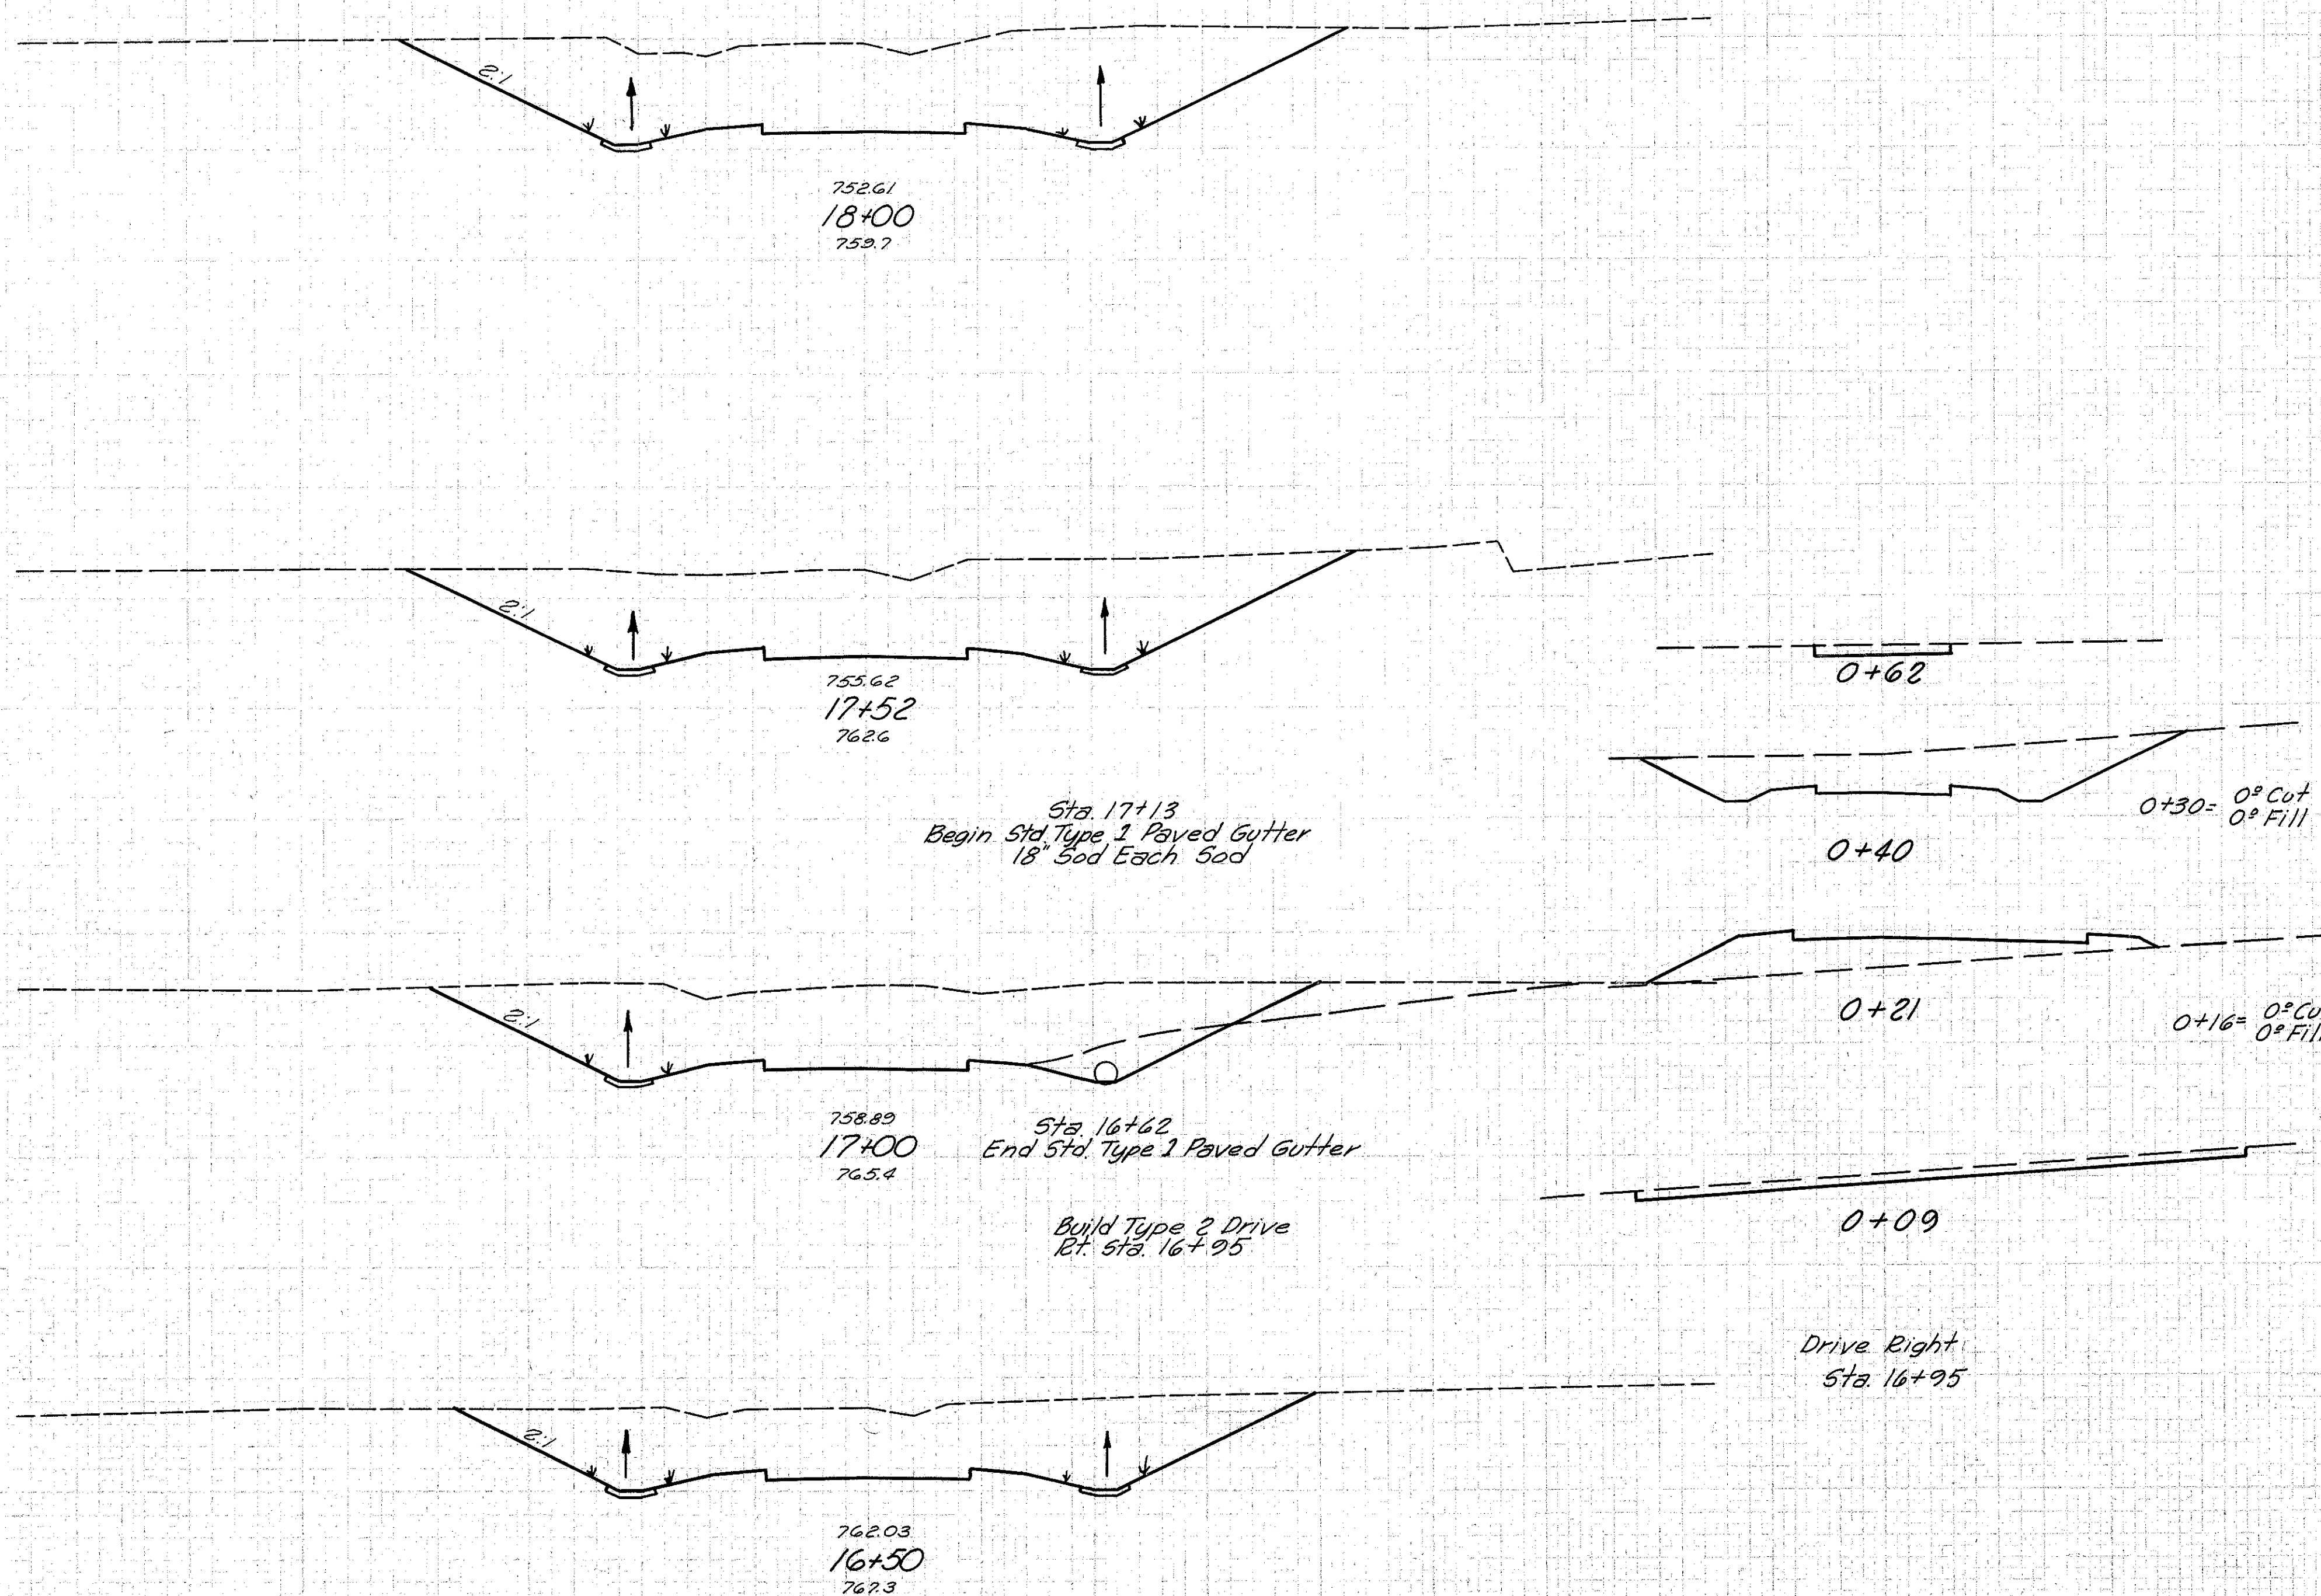

End Area		Volume	
Cut	Fill	Cut	Fill
8	0		
156	0	67	0
		29	16
0	98		
		5	9
38	0		
		101	25

End Area		Volume	
Cut	Fill	Cut	Fill
		564	0
			985
		544	0
			977
		471	0
			802
		101	25
		395	0
			648