


Seeding  
End  
Width Sp. H.

2 OHIO I-1103 (19)

241  
3/2

LAKE COUNTY  
LAK-1-2.16

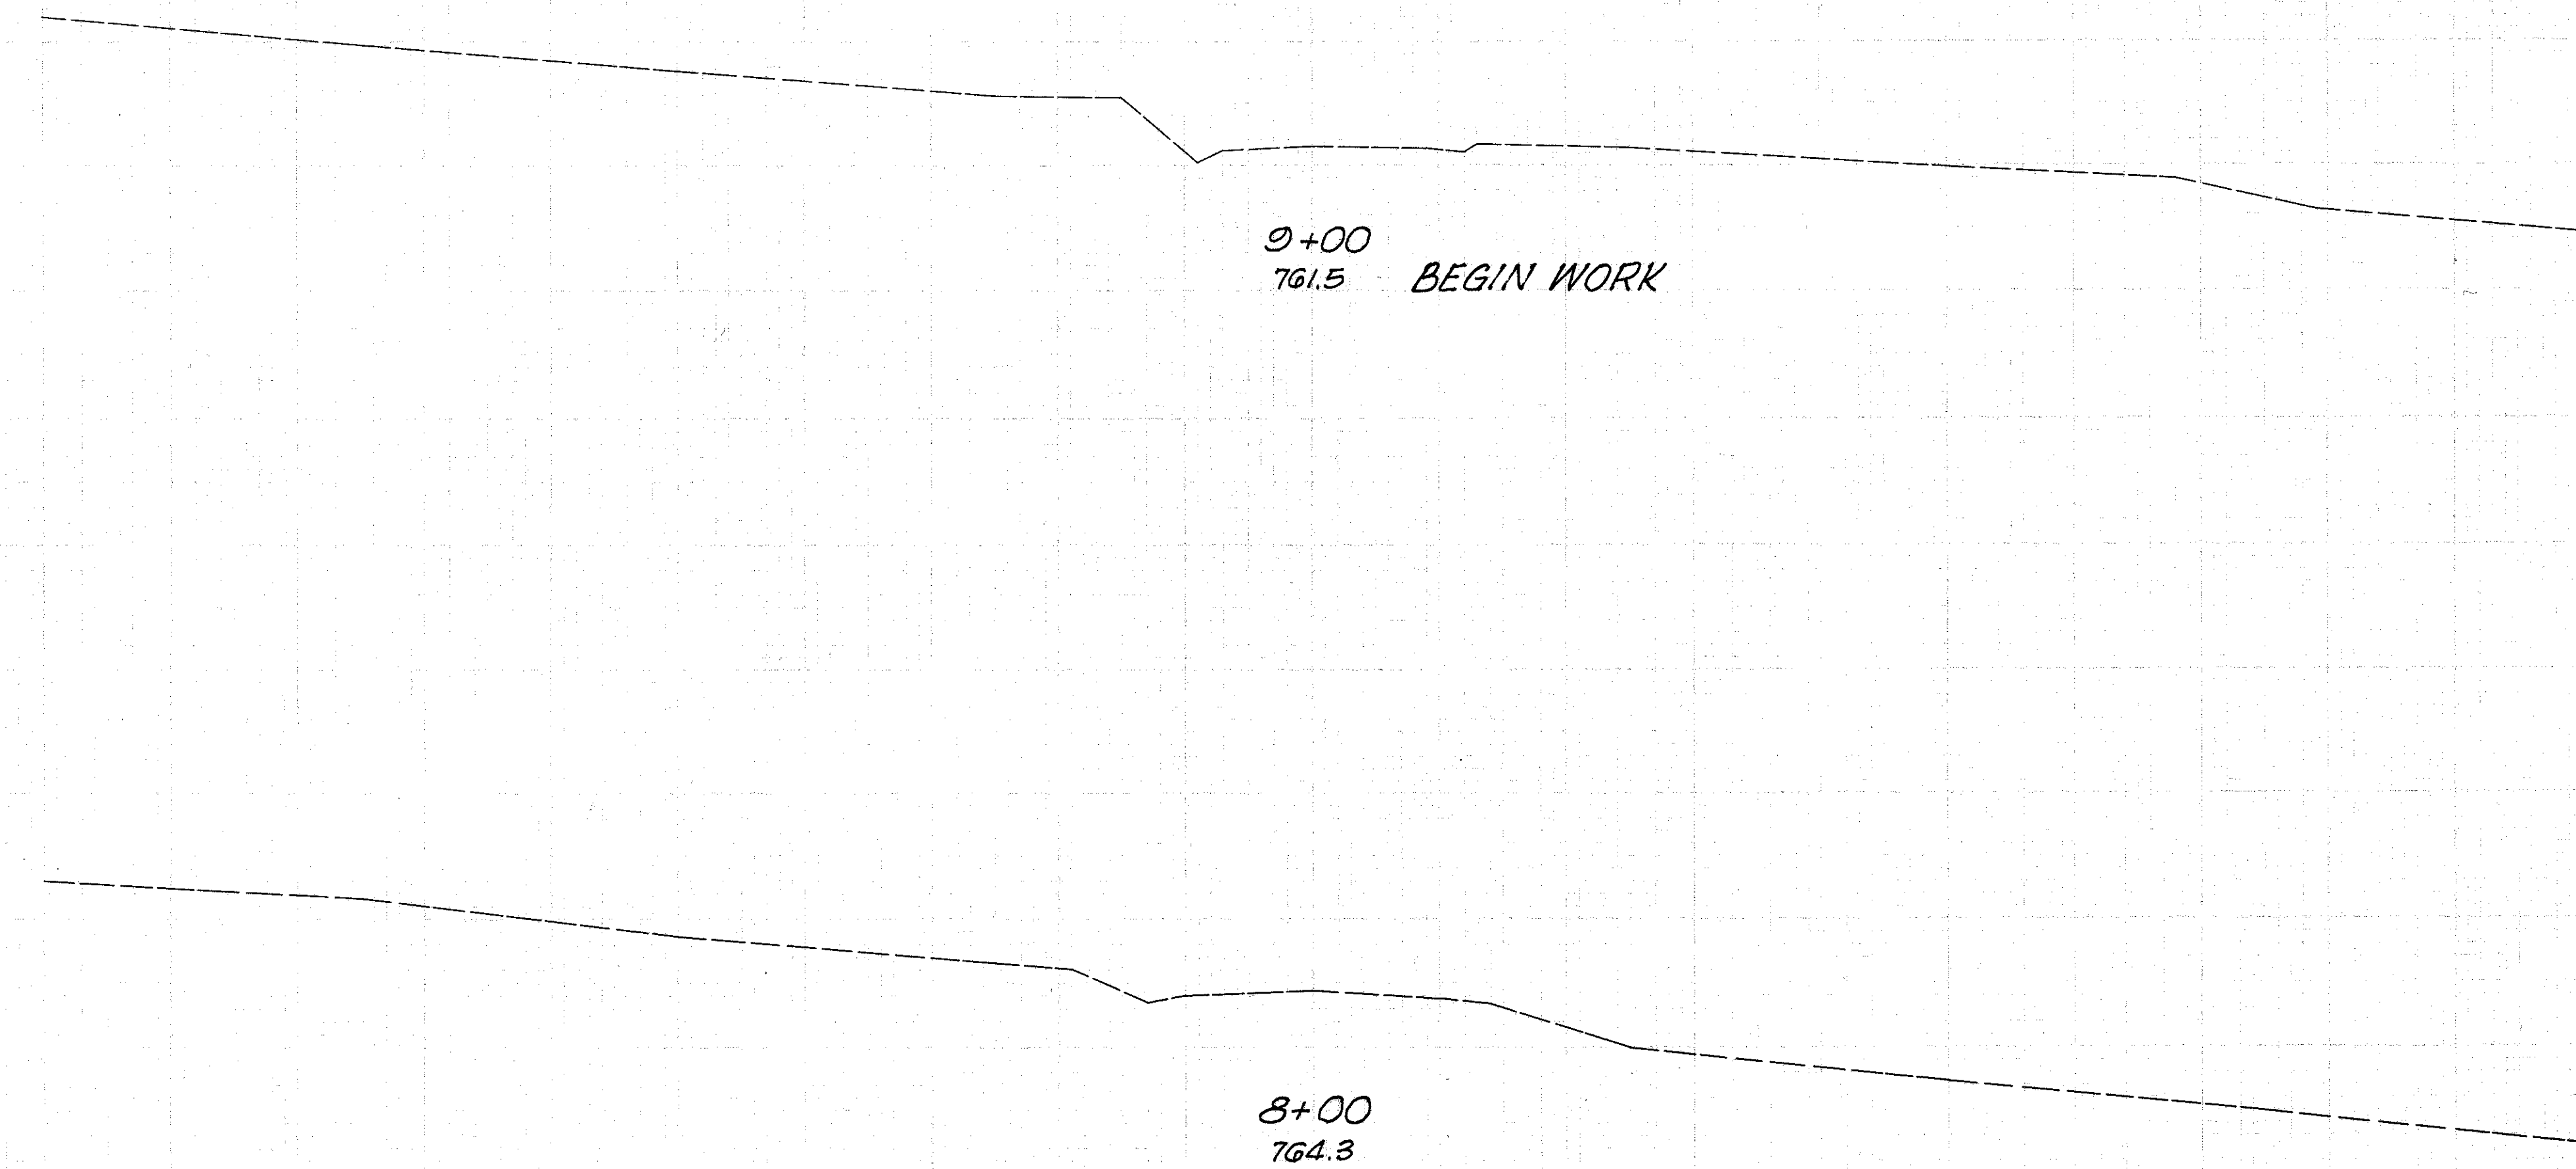

End Area		Volume	
Cut	Fill	Cut	Fill

100 90 80 70 60 50 40 30 20 10 0 10 20 30 40 50 60 70 80 90 100  
MAPLE GROVE ROAD Sta. 8+00 To Sta. 9+00