


LAKE COUNTY
LAK-1-2.16

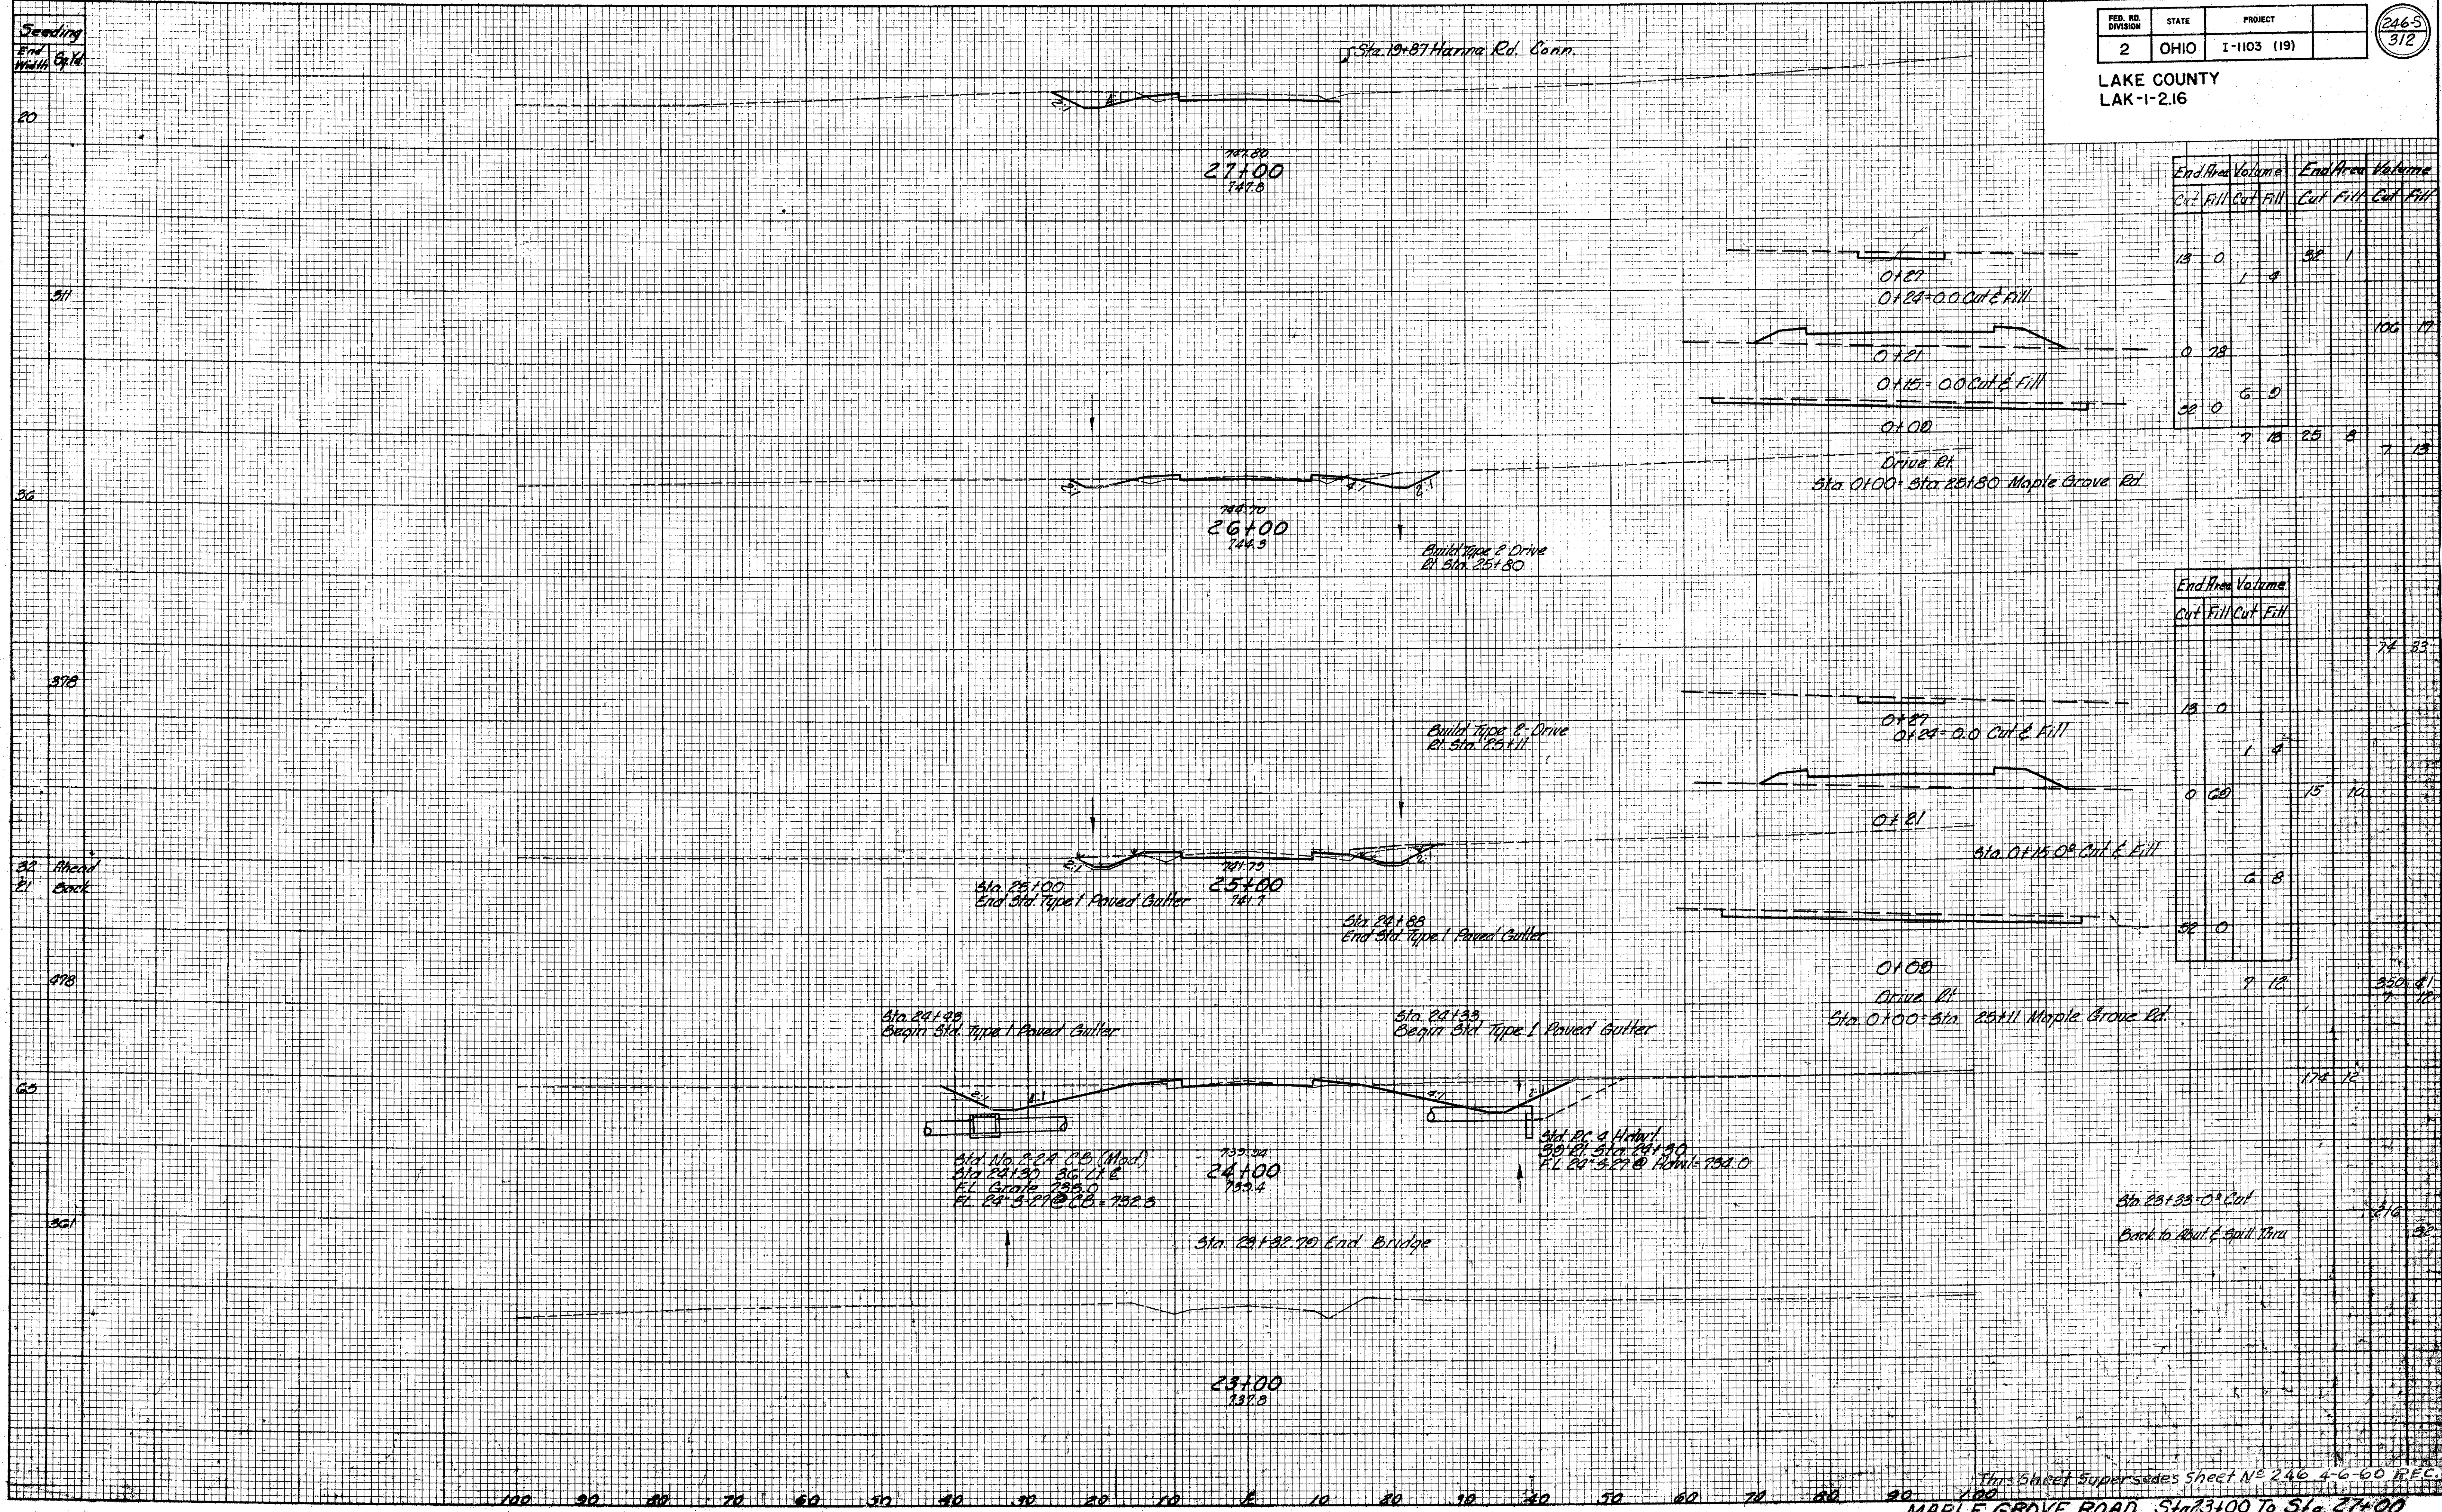

End Area Volume		End Area Volume	
Cut	Fill	Cut	Fill
18	0	92	1
	1		4
0	78		106
52	0	6	9
	7	13	25
		8	7
		13	13

End Area Volume		End Area Volume	
Cut	Fill	Cut	Fill
		74	33

End Area Volume		End Area Volume	
Cut	Fill	Cut	Fill
18	0		
	1		4
0	60	15	10
		6	8
52	0		
	9		12
		950	41
		7	12

End Area Volume		End Area Volume	
Cut	Fill	Cut	Fill
		174	12

Sta. 23+35 0' x 0' Cut
Back to Abut. & Spill Thru