

Seeding  
End Width Sq. Yds.


20

167

FED. RD. DIVISION	STATE	PROJECT
2	OHIO	I-1103 (19)

247  
312

LAKE COUNTY  
LAK-1-2.16

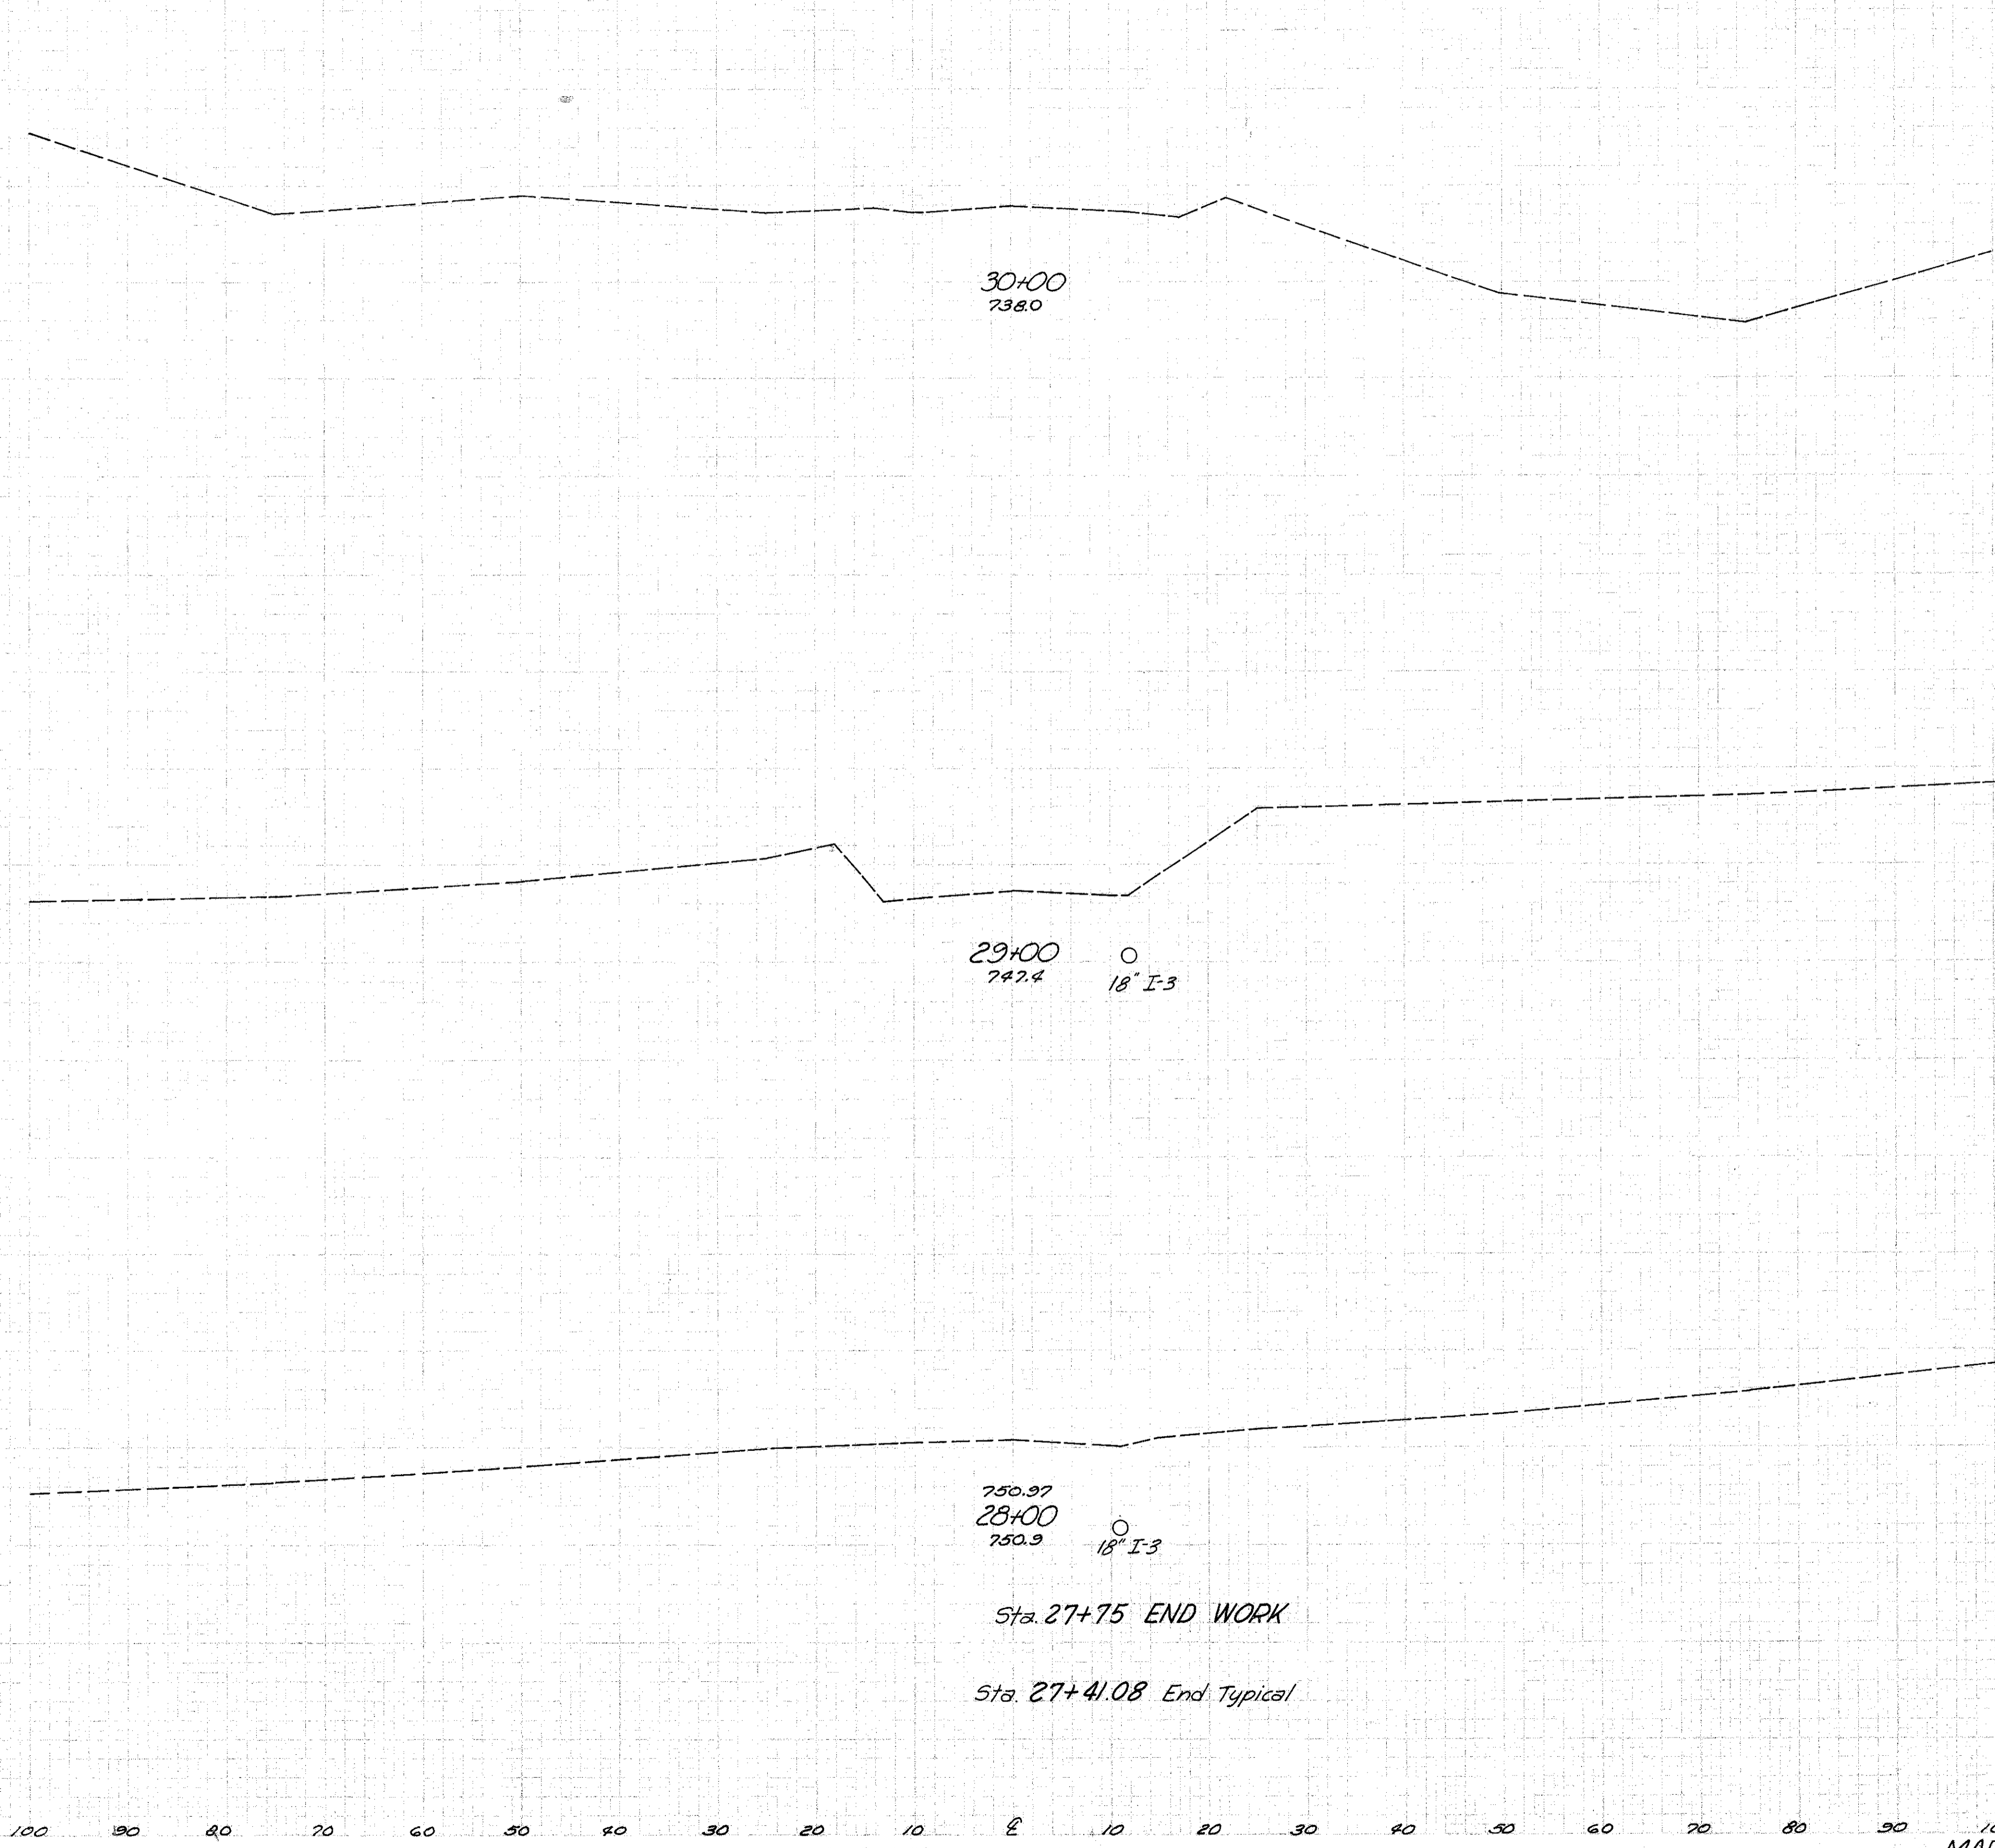

End Area		Volume	
Cut	Fill	Cut	Fill
32	11	26	1

MAPLE GROVE ROAD STA. 28+00 TO STA. 30+00